


Aktuálny stav



Stav po plánovanej rekonštrukcii

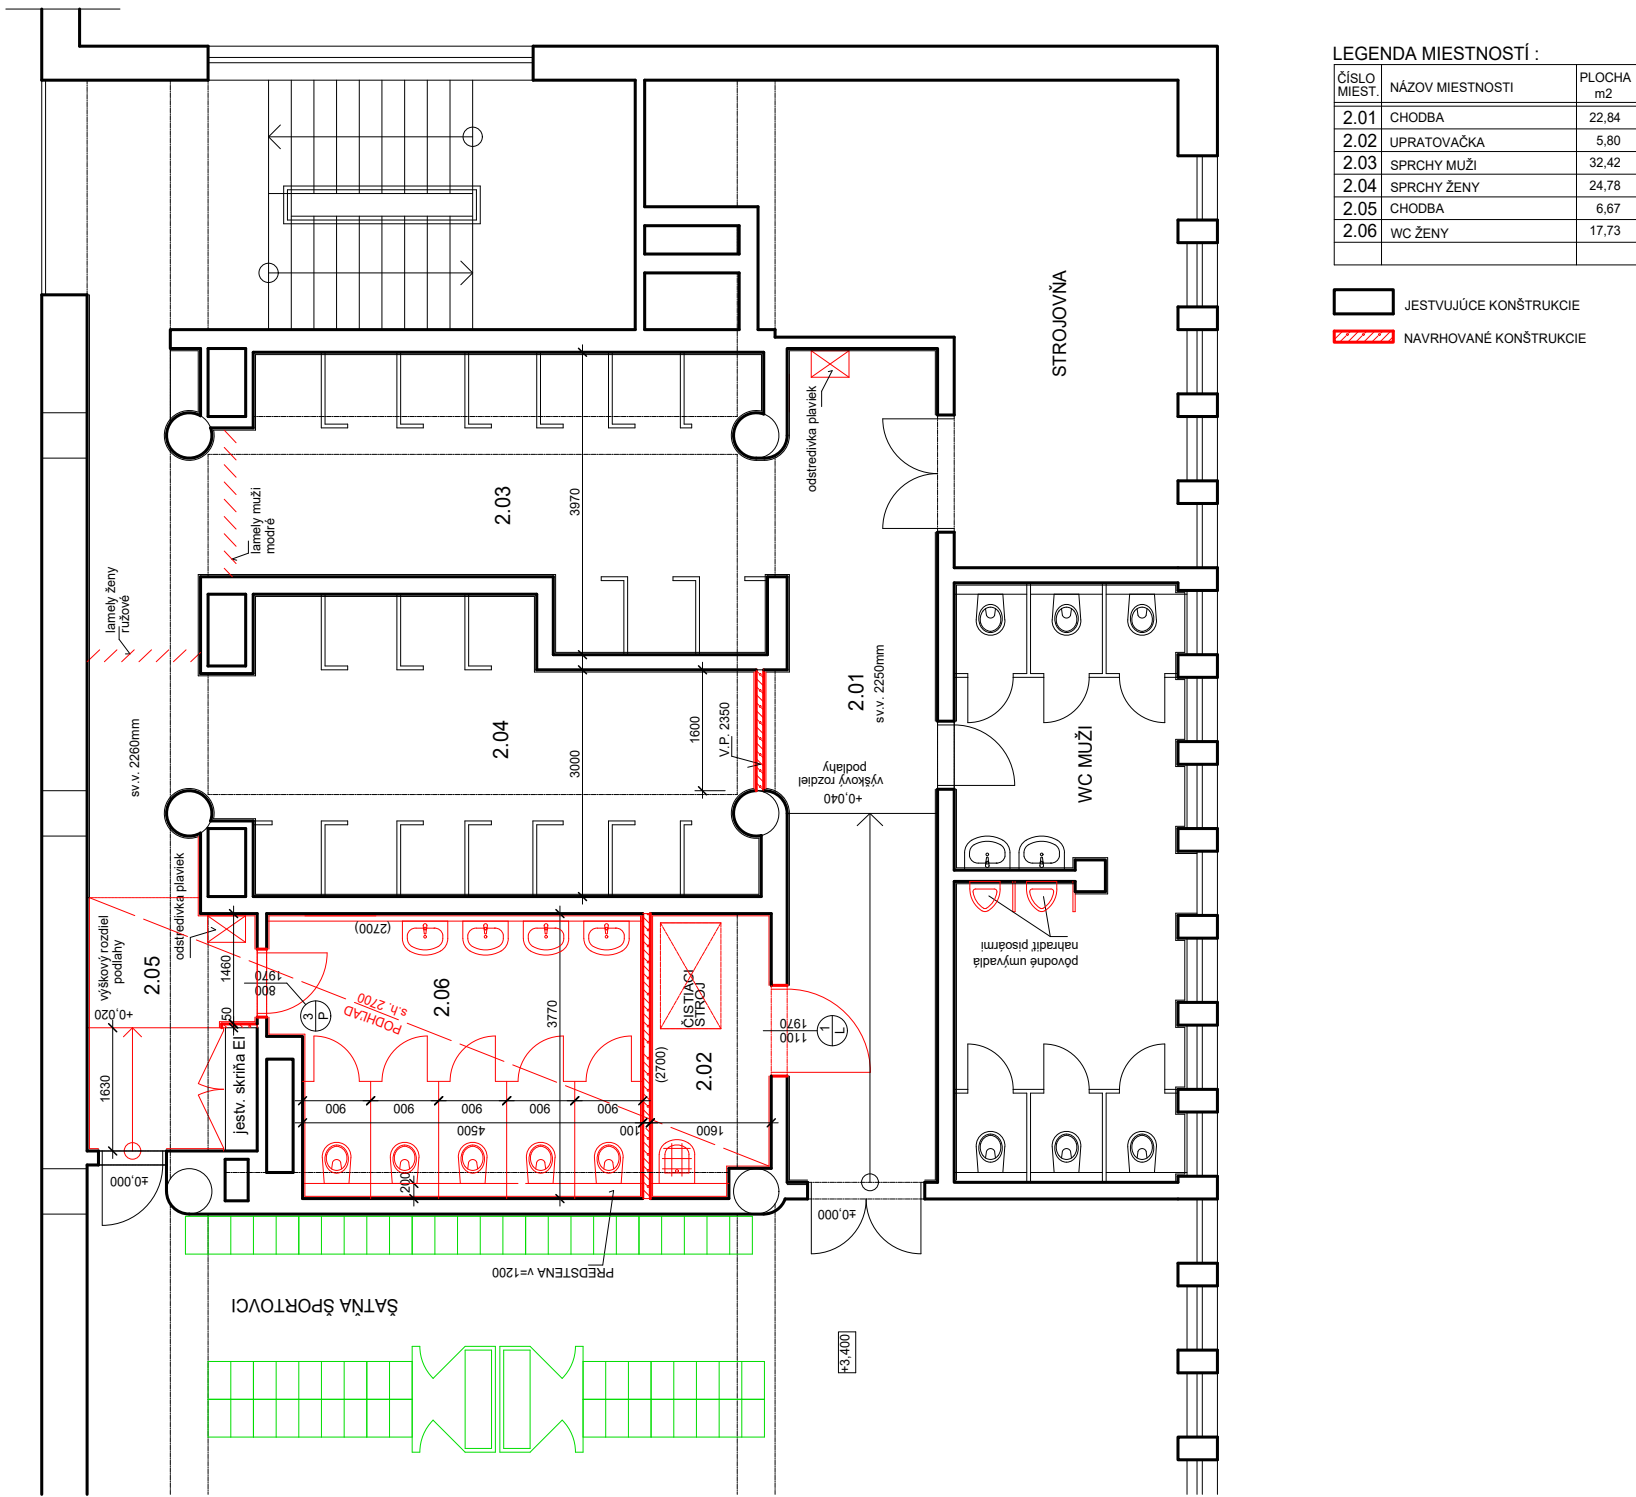

SEKCIA "A"		
Č.M.	ÚČEL MIESTNOSTI	PLOCHA m2
2.01	SCHODISKOVÁ HALA	45,10
2.02	CHODBA	77,50
2.03	KANCELÁRIA	22,55
2.04	KANCELÁRIA	17,15
2.05	KANCELÁRIA	12,15
2.06	KANCELÁRIA	21,75
2.07	KANCELÁRIA	22,45
2.08	KANCELÁRIA	22,45
2.09	KANCELÁRIA	22,45
2.10	KANCELÁRIA	22,45
2.11	KANCELÁRIA	22,45
2.12	SCHODISKO	19,15
2.13	CHODBA	19,92
2.14	BYTOVÁ JEDNOTKA	41,50
2.15	ZASADAČKA	28,74
2.16	KUCHYNKA	1,85
2.17	WC MUŽI	2,60
2.18	WC ŽENY + PREDISENKA	3,30
2.19	WC + SPRCHA	3,30
2.20	REPORTÉR ZVUK KABÍNA	7,40
2.21	VÝLEZ NA STRECHU	2,81
2.22	SOLÁRIUM	5,35
2.23	SOLÁRIUM	7,65

SEKCIA "B"		
Č.M.	ÚČEL MIESTNOSTI	PLOCHA m2
2.24	ŠATŇA	15,10
2.25	ŠATŇA	12,30
2.26	ŠATŇA	21,80
2.27	SKRINKOVÉ ŠATNE 300 ks	278,30
2.28	OSUŠOVŇA	24,10
2.29	SKLAD	7,20
2.30	SPRCHA ŽENY	81,81
2.31	WC ŽENY	23,50
2.32	SCHODISKO	23,45
2.33	STROJOVŇA VZT	30,40

