



ST5 -1x

POHLAD, M1:50

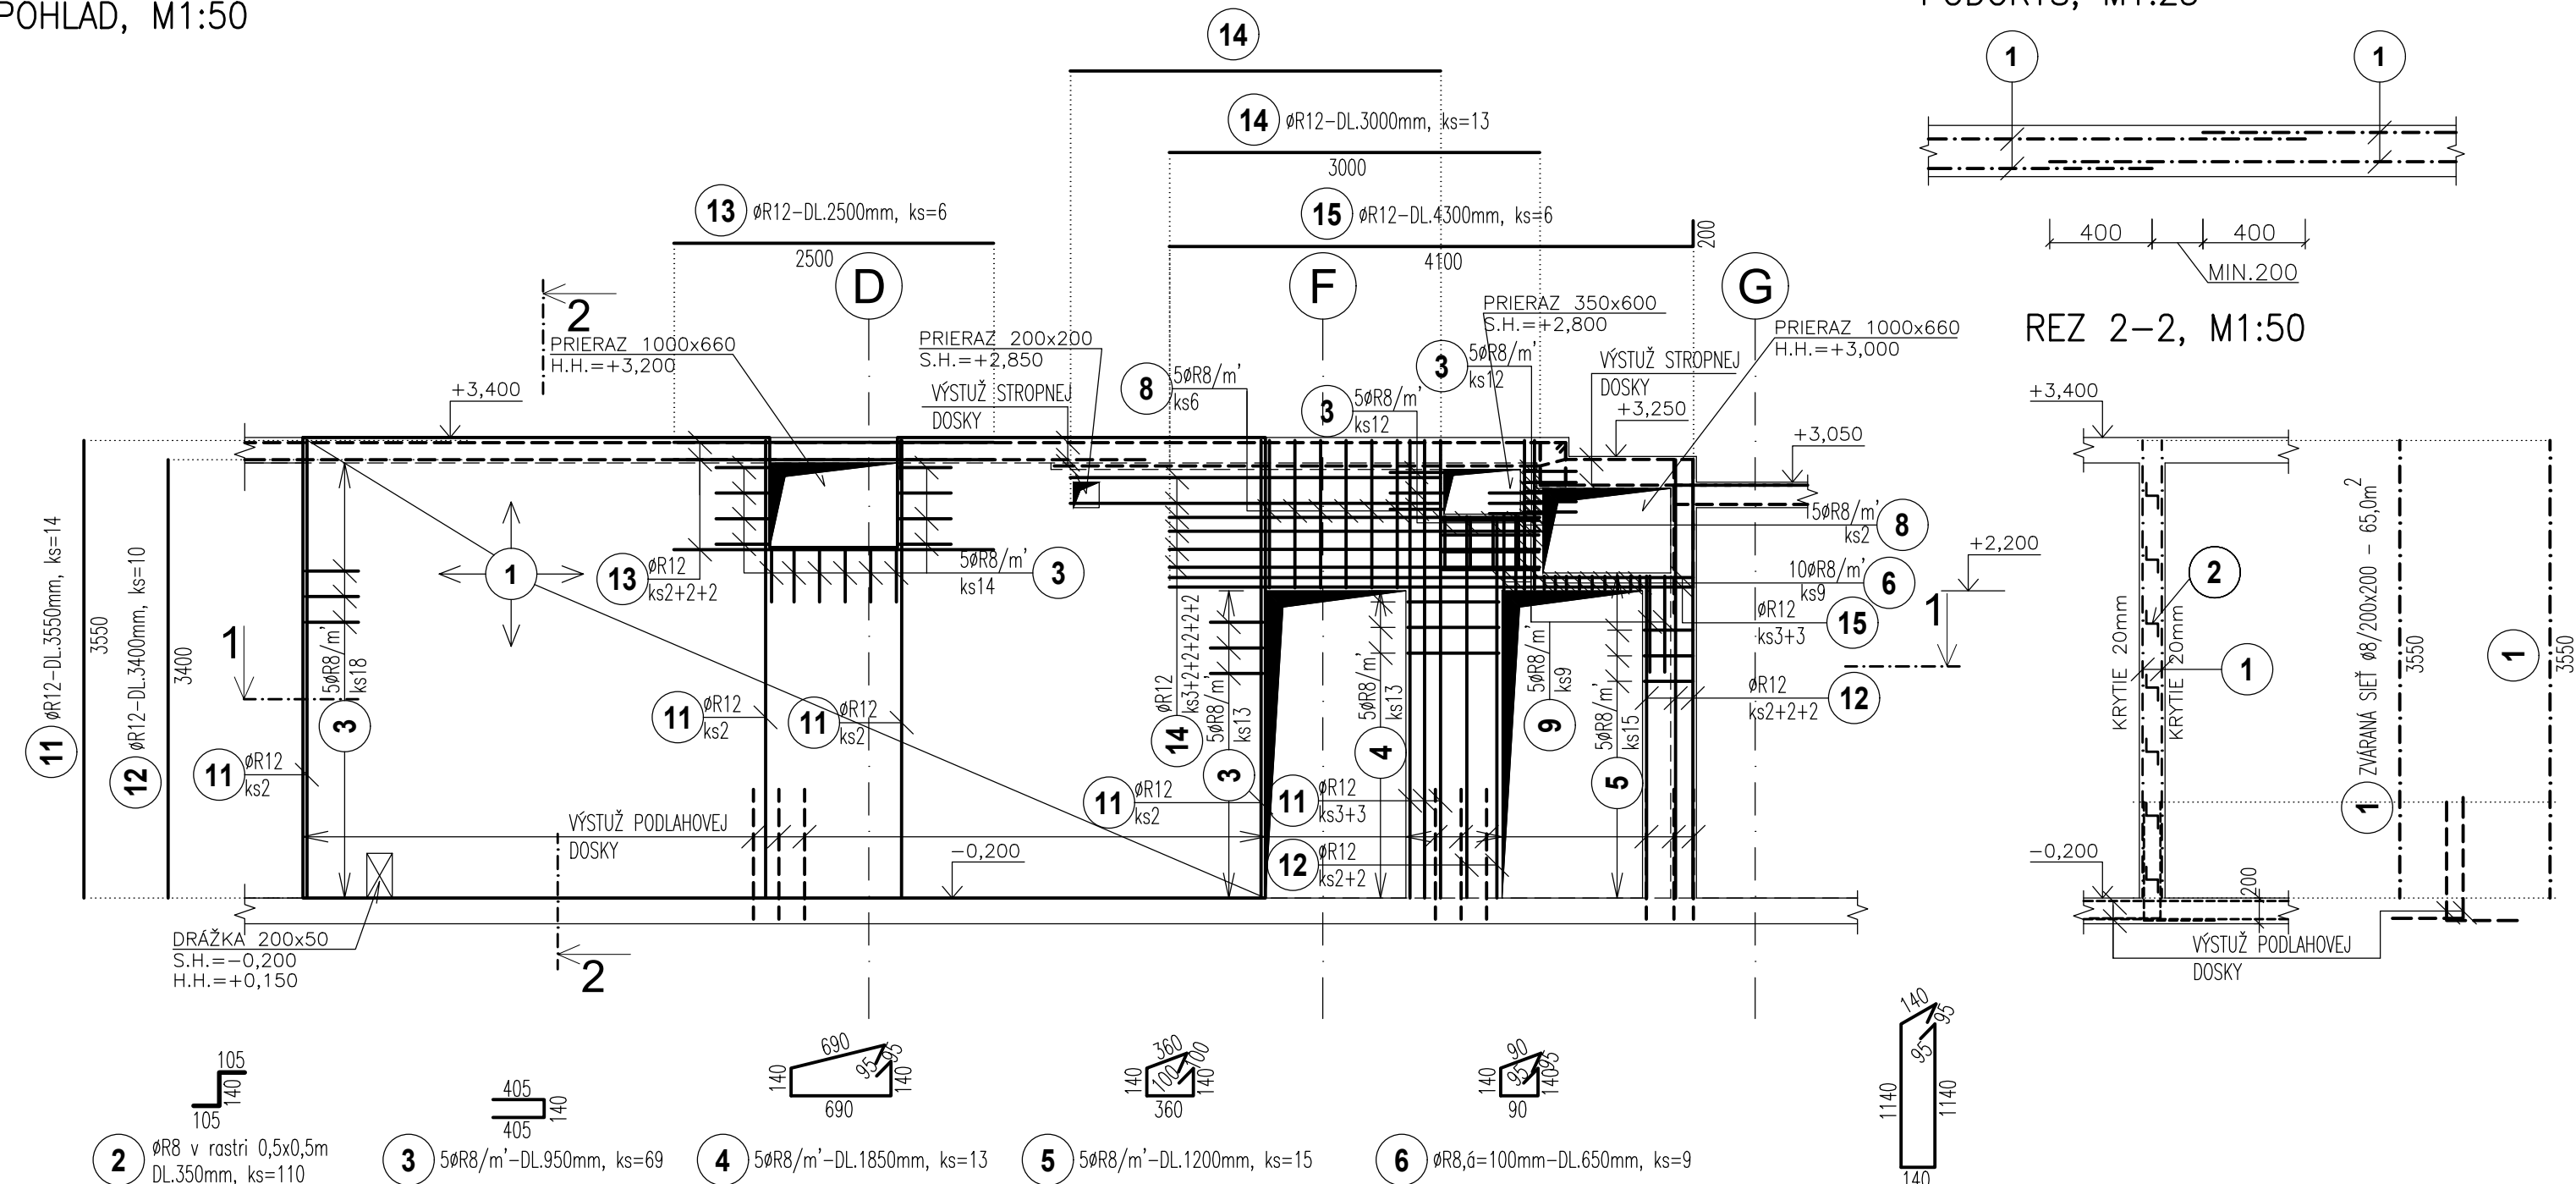

REZ 1-1, M1:50

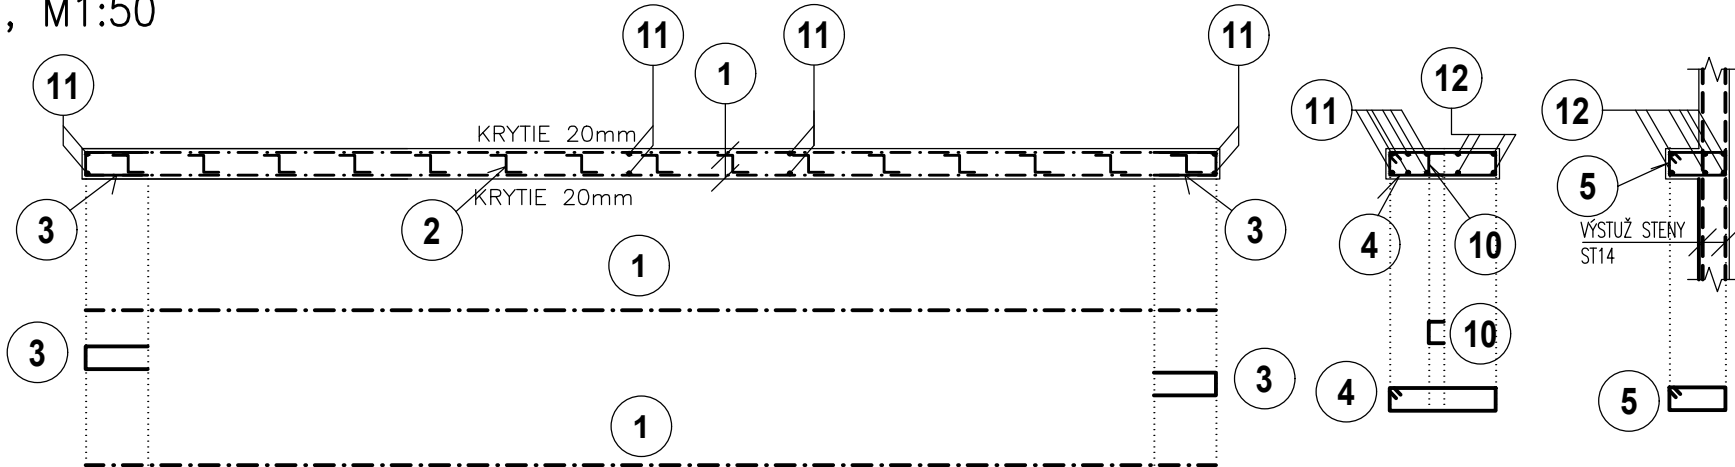

- 8 5ØR8/m'-DL.2750mm, ks=8
- 9 5ØR8/m'-DL.1650mm, ks=9
- 10 ØR8,6=200mm-DL.350mm, ks=31