


# DETAIL STL PRIPOJOVACIEHO PLYNOVODU

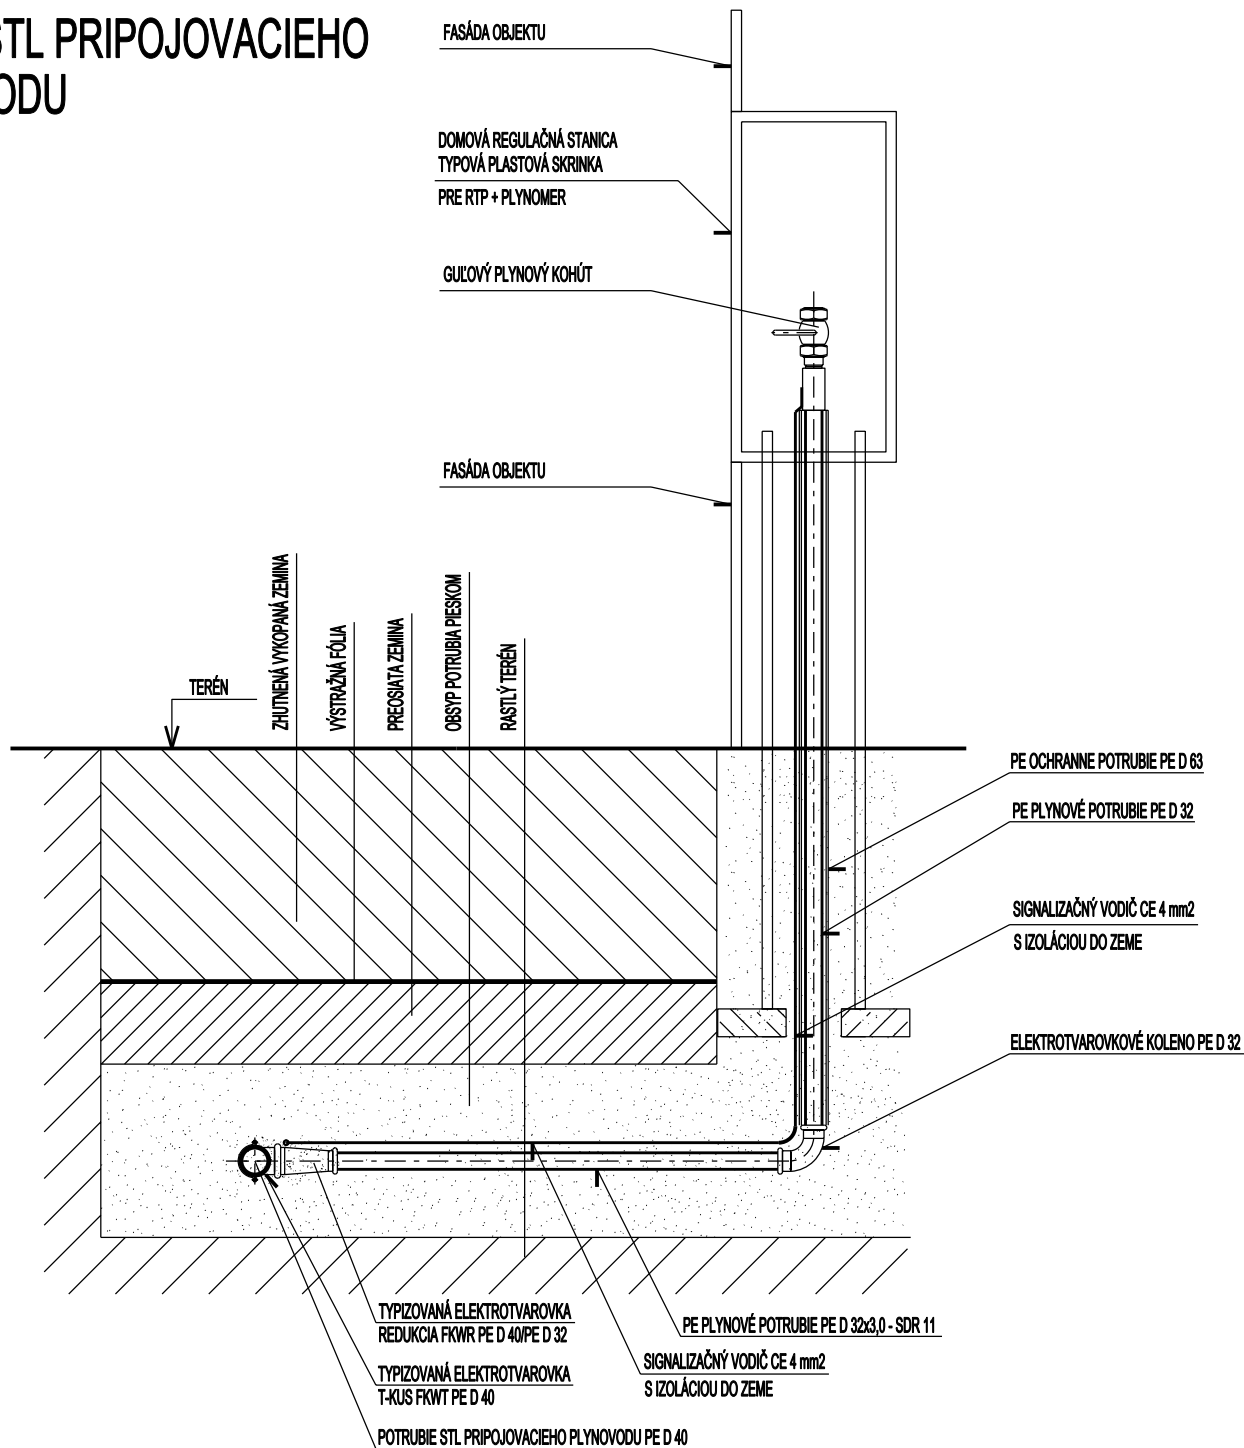

SO-04 STL PRIPOJOVACÍ PLYNOVOD

PROJEKT PRE STAVEBNÉ POVOLENIE

AUTOR	ZODP.PROJEKT.	VYPRACOVAL	KRESLIL	<div>THERM G A S</div> <div>HVIEZDOSLAVOVA 363/38 058 01 P O P R A D ICO: 306 44 259 TEL.CIS: 052/7734285</div>	
	ING. P. BENDIK	ING. P. BENDIK			
INVESTOR	MESTO SVIT, SVIT, okr. POPRAD			DATUM	JUL 2021
MIESTO STAVBY	parc.č. 12/16;12/33;12/32;12/39; k.ú. SVIT			ZMENA	
STAVBA	ZARIADENIE PRE SENIOROV			STUPEN	PROJEKT PRE SP
				ZAK. CISLO	1317/1621
OBJEKT	SO-04 STL PRIPOJOVACÍ PLYNOVOD			ARCH. CISLO	
OBSAH VYKRESU	DETAIL STL PRIPOJOVACIEHO PLYNOVODU			FORMAT	1A4
				MIERKA	VYKRES CISLO
				-	02