
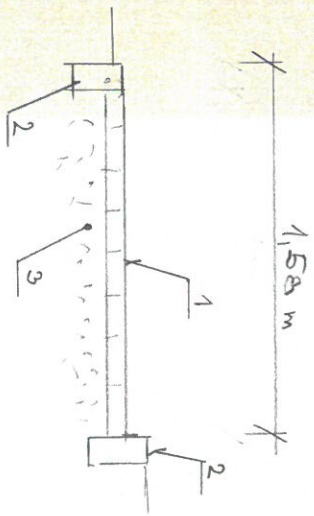
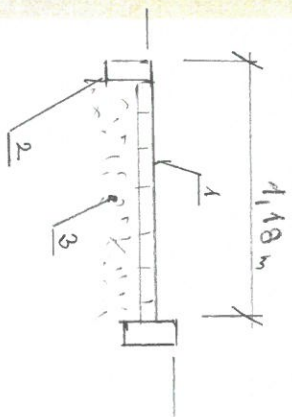


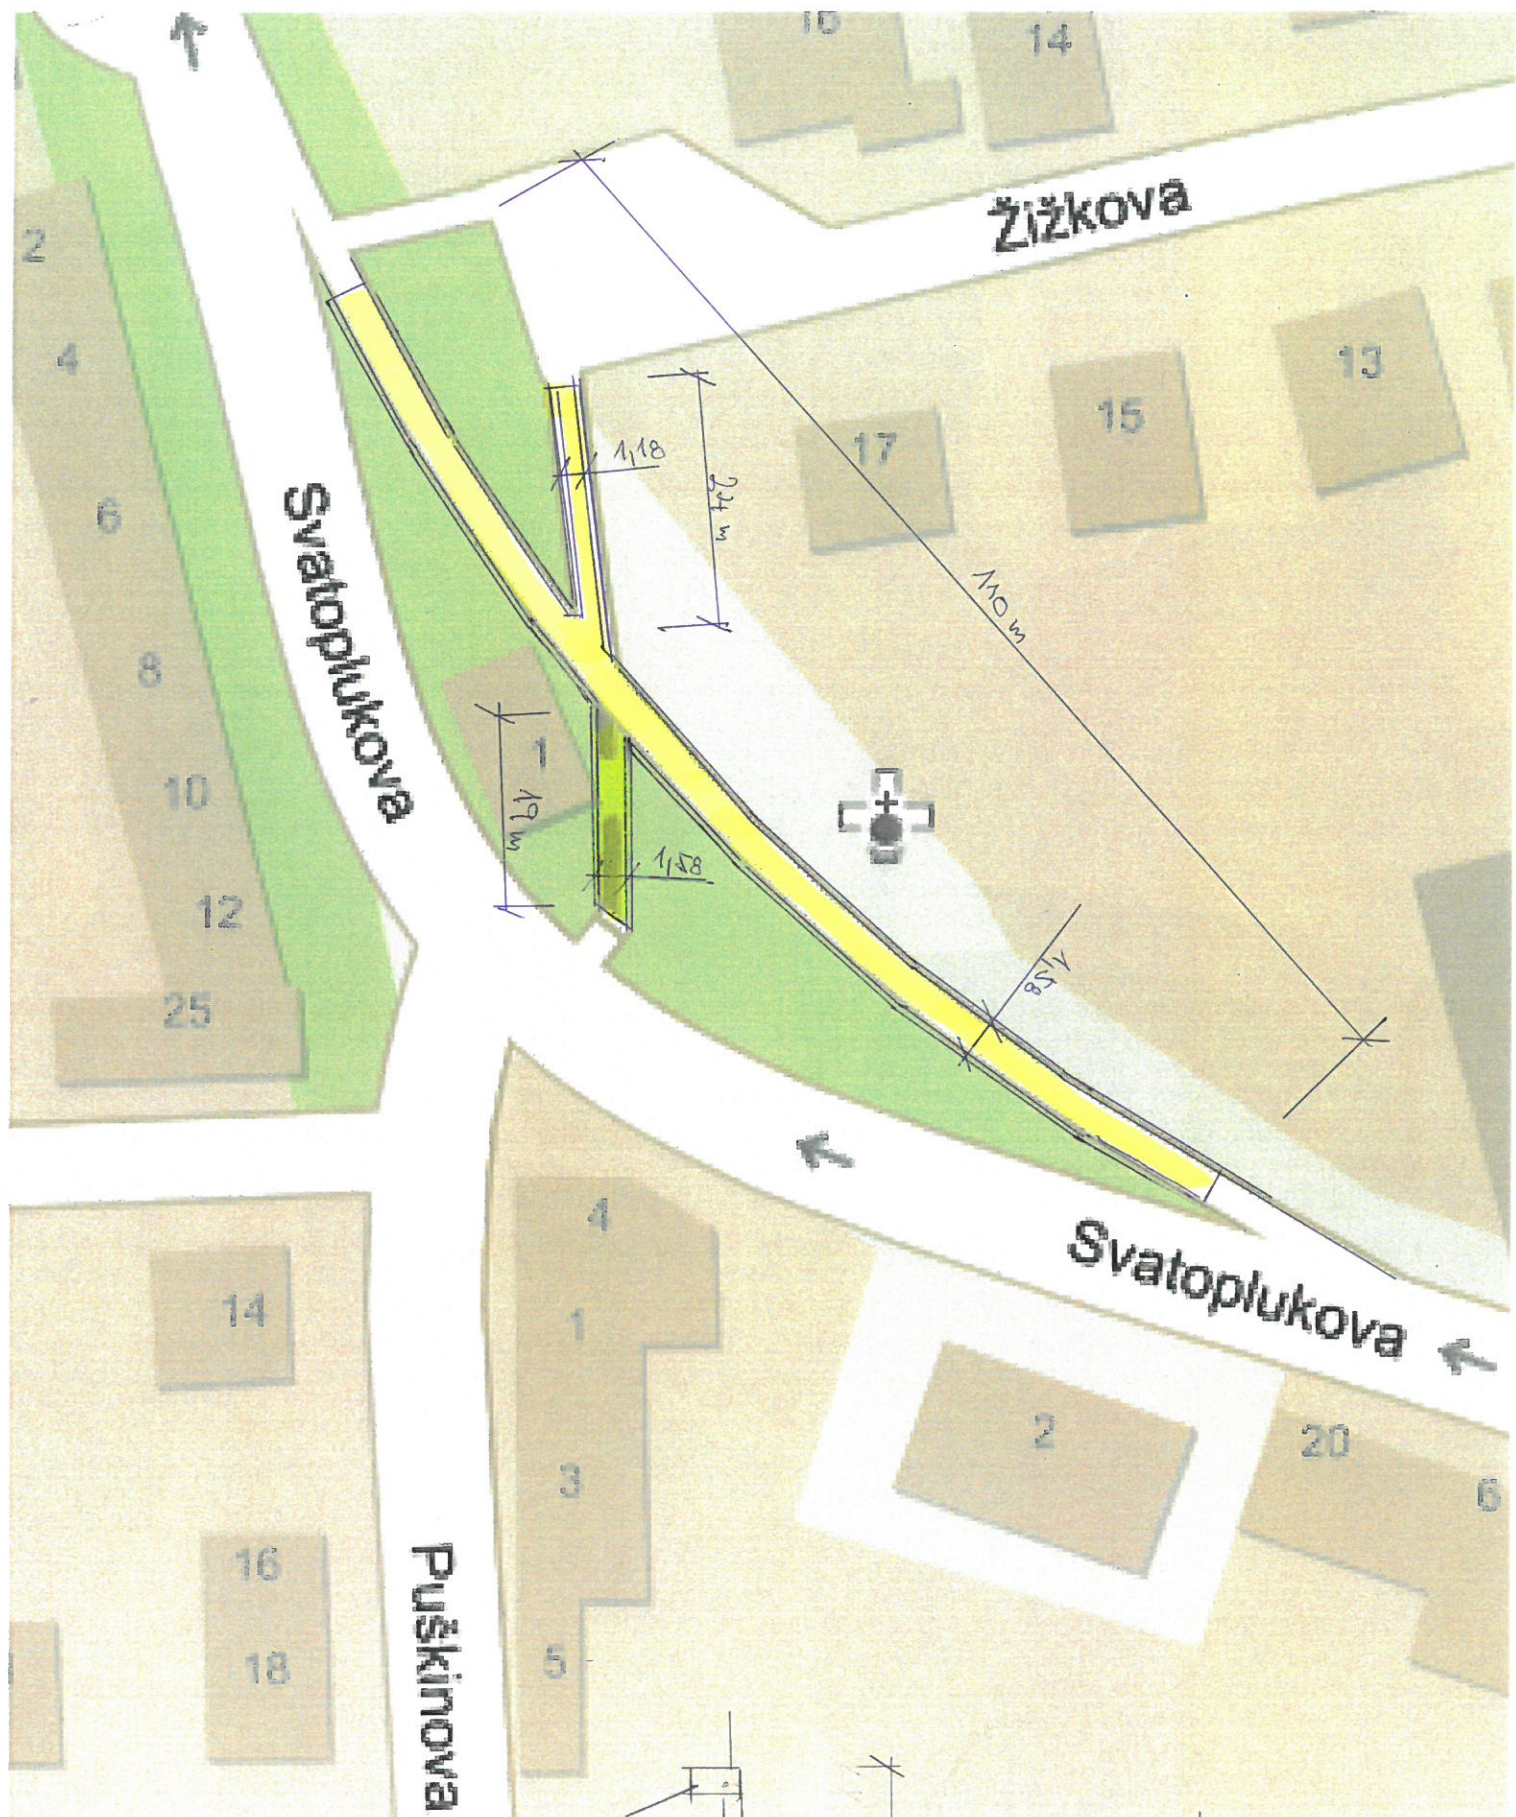

1. ZÁKLADOVÁ PLOŠŤ
200/100/60
2. CHODNÍKOVÁ OBLUŽKA
1000/80/200
3. K-CE ŽD 0-324
π. 200 mm