




0.000

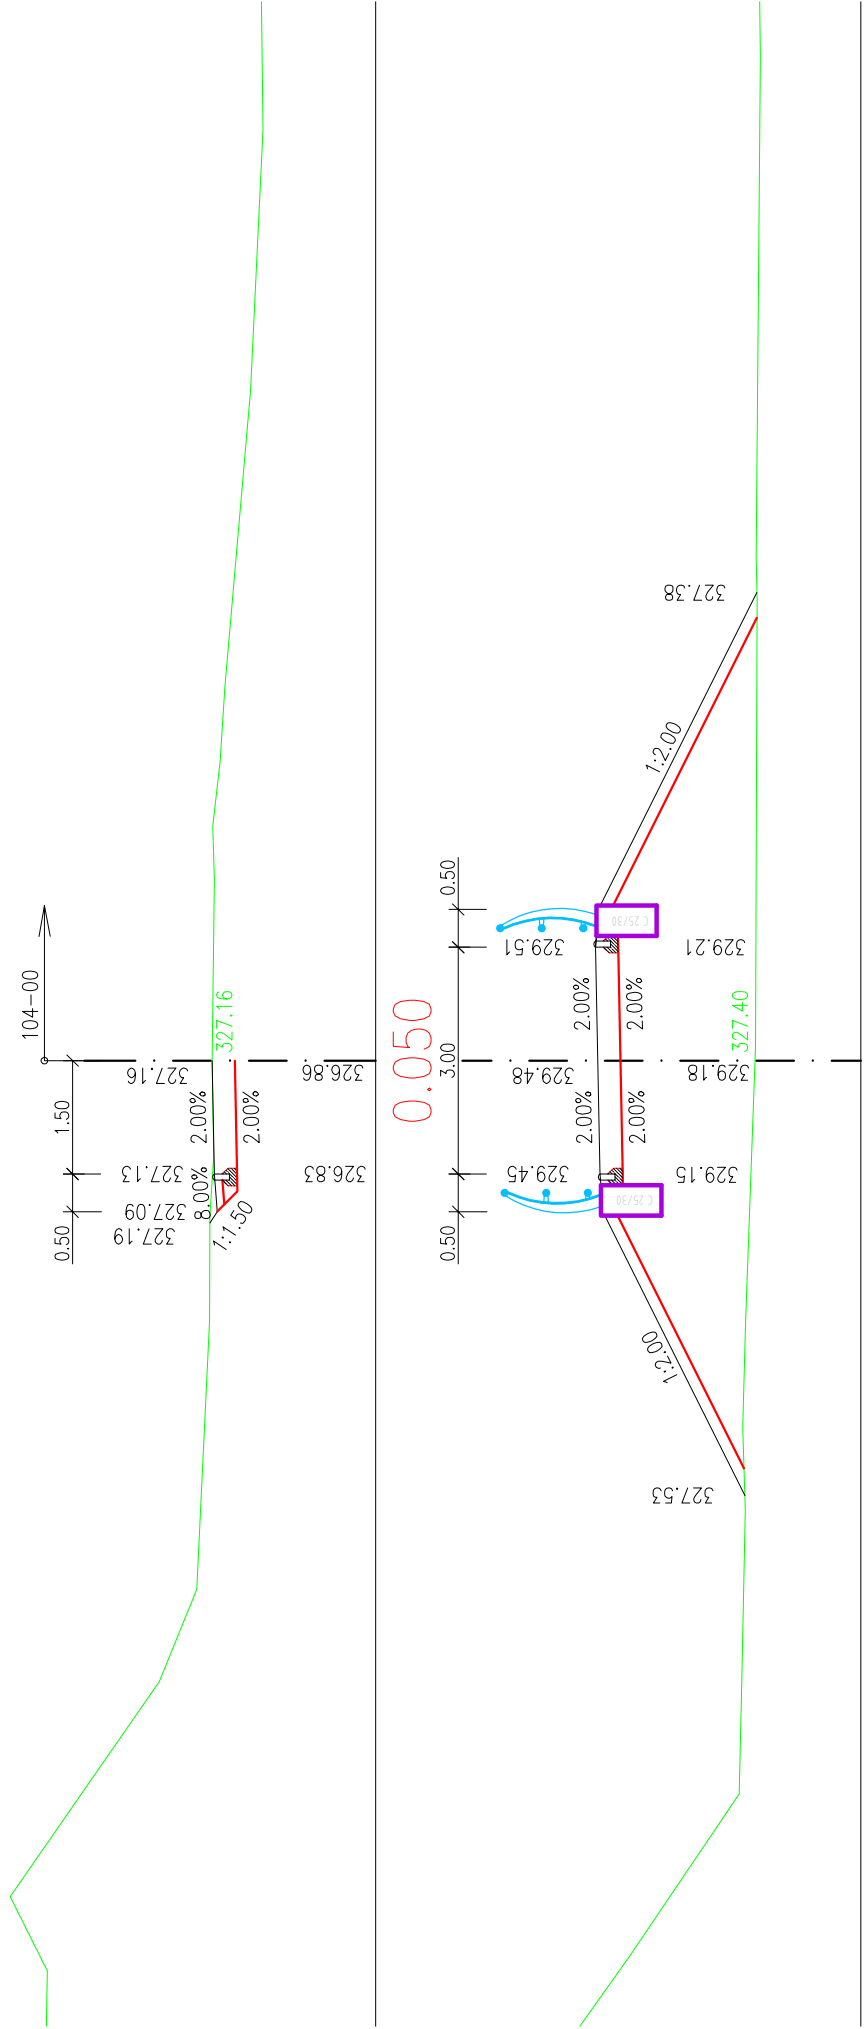


0.050

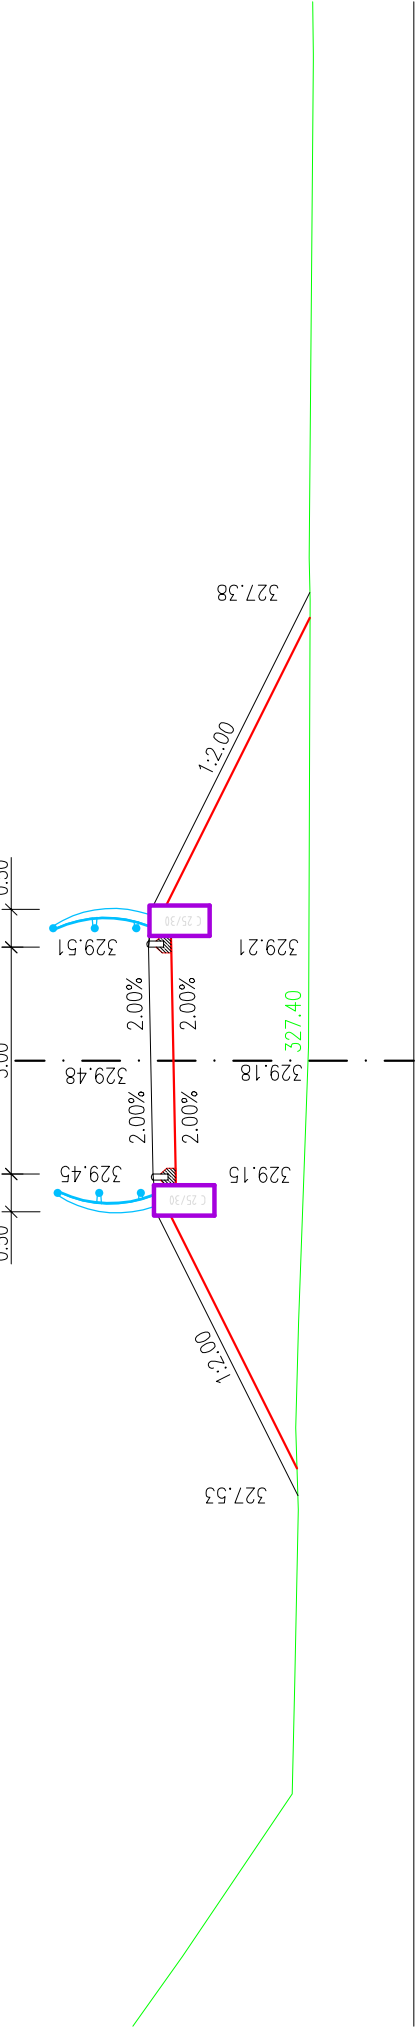


0.100

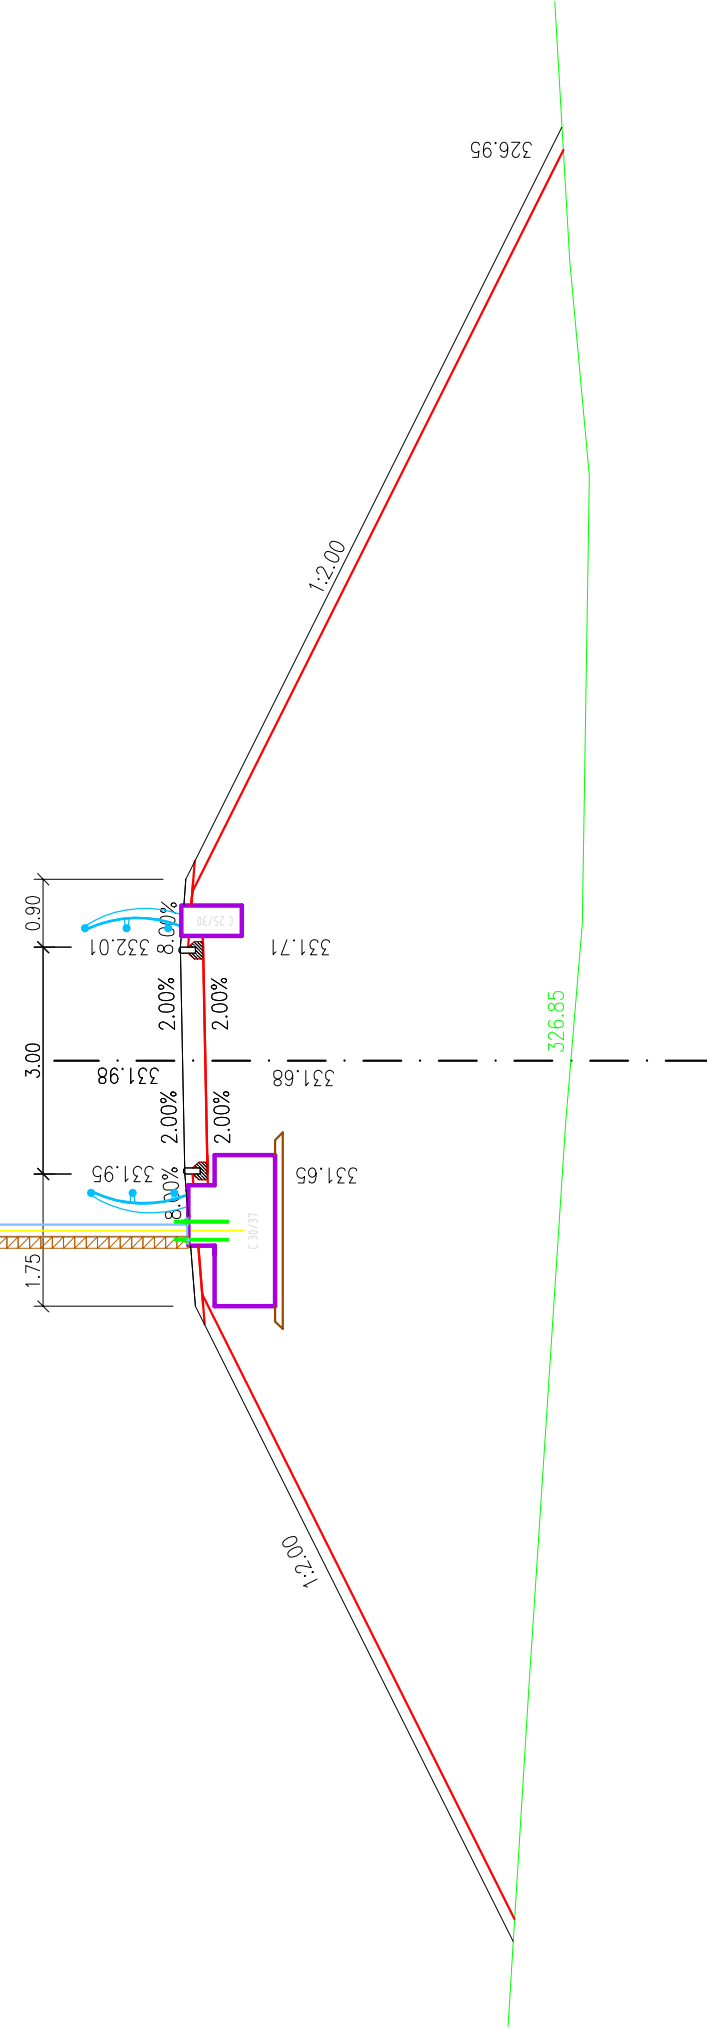


0.300

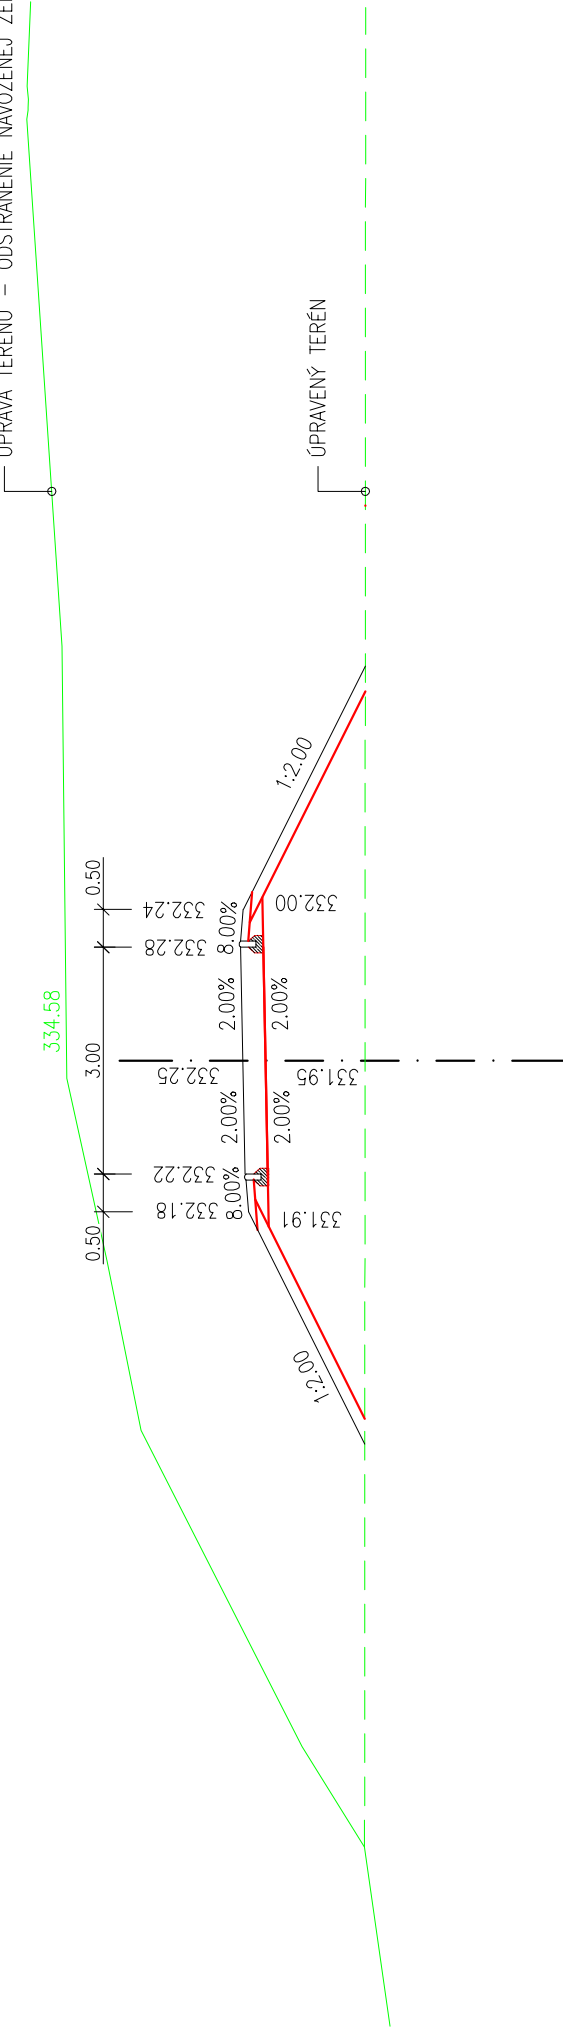


0.350

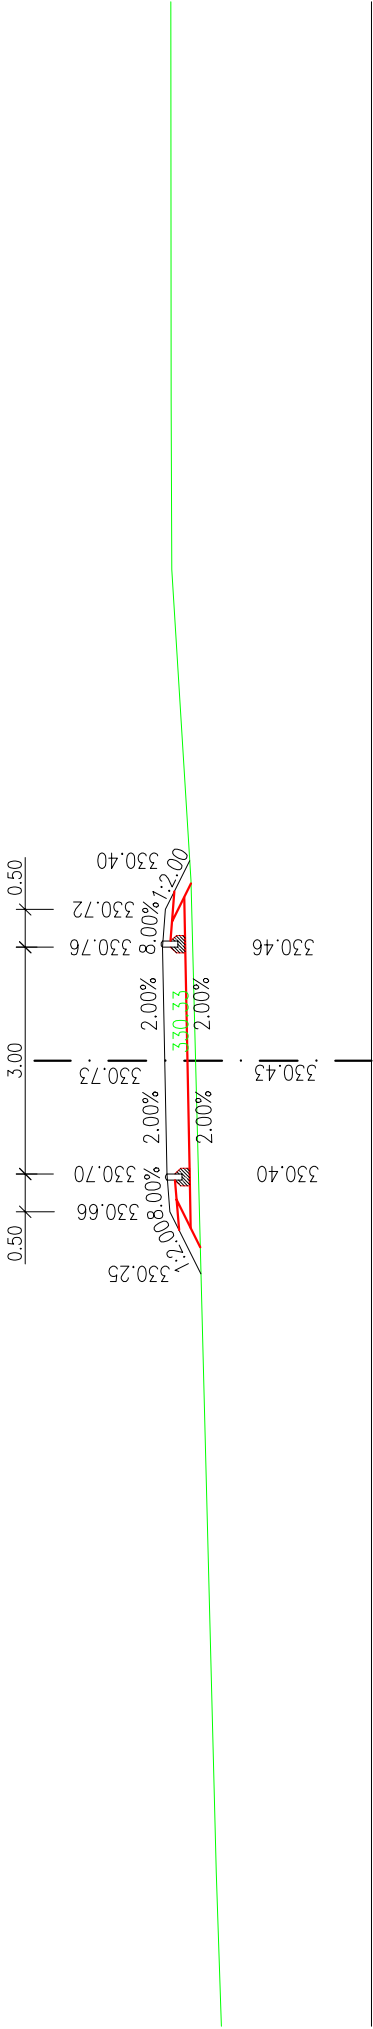


0.400

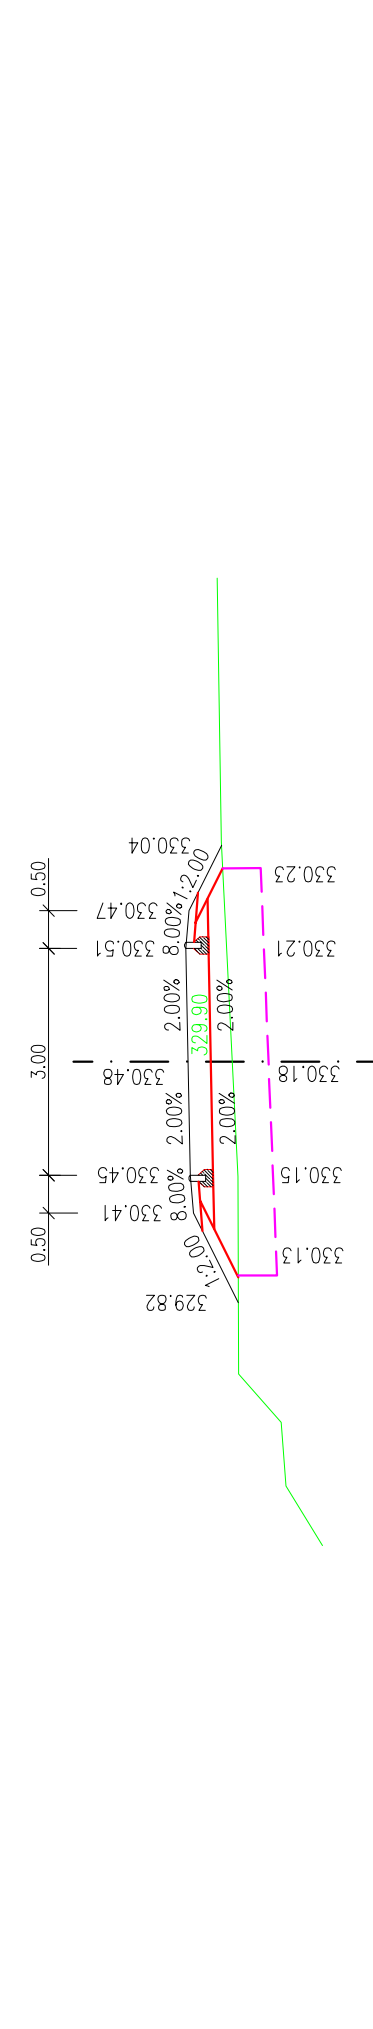


0.450

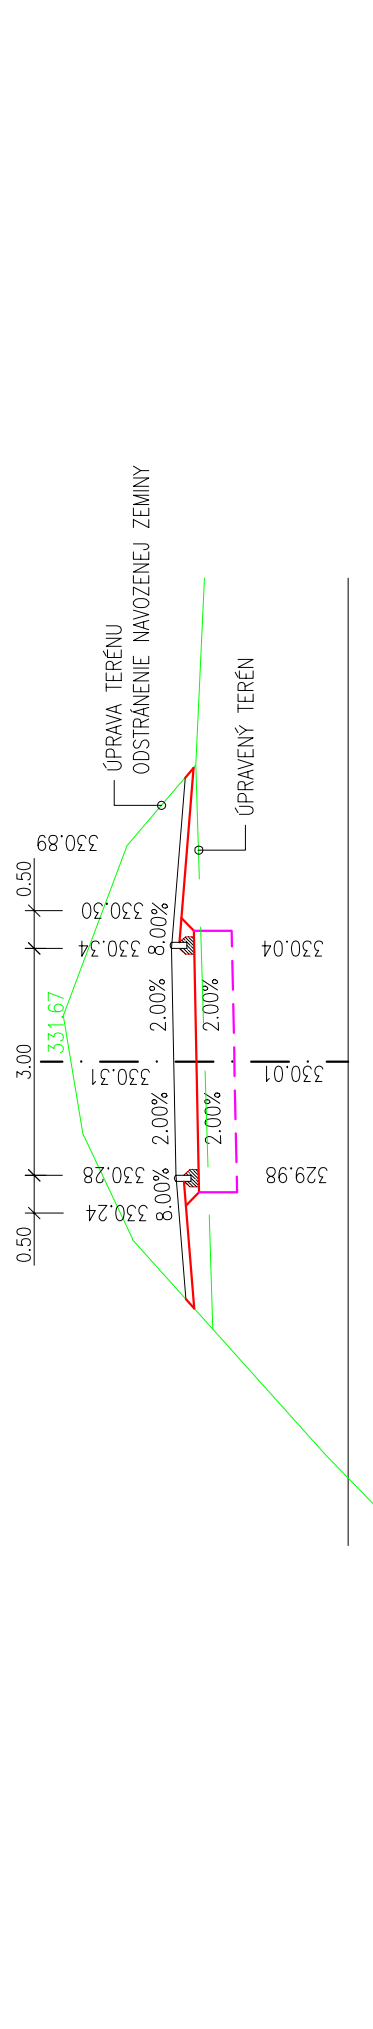


0.500

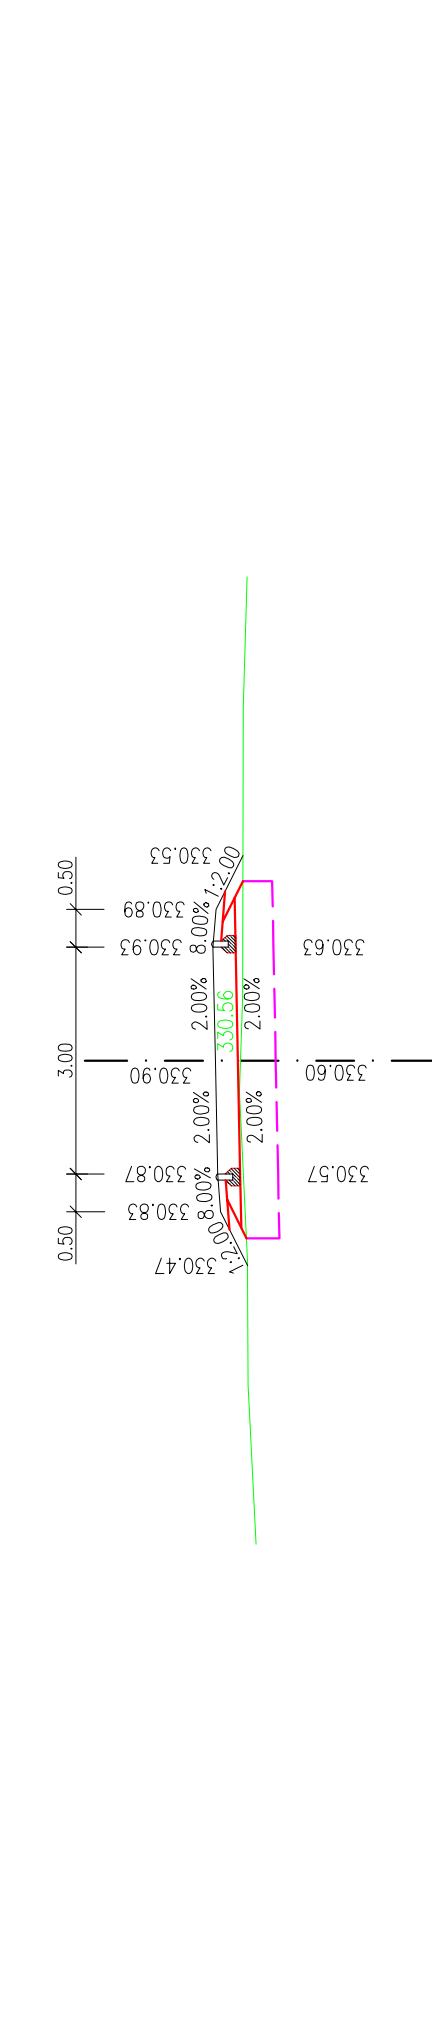


0.550

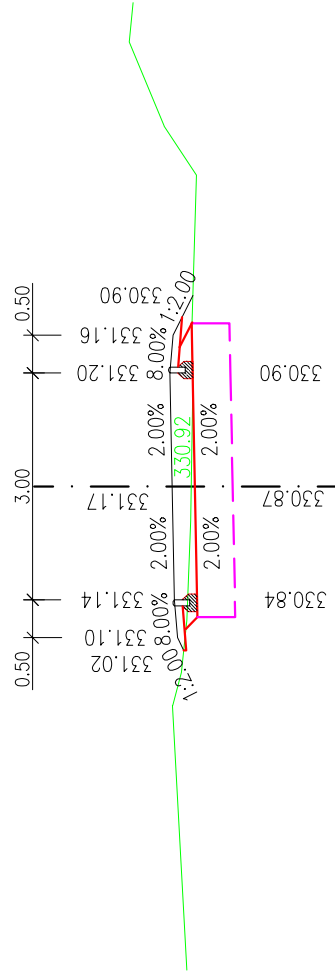


0.600

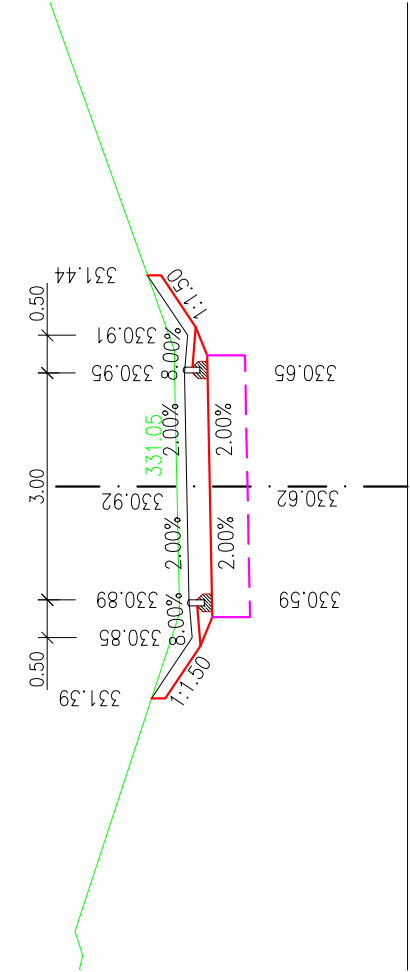


0.650

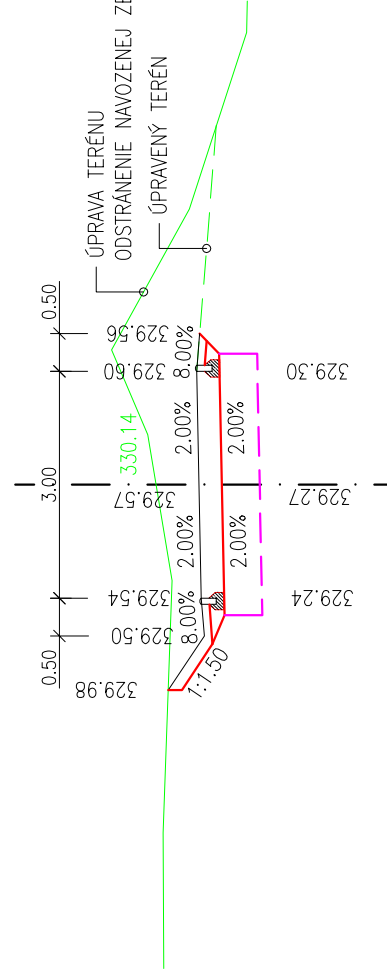


0.700

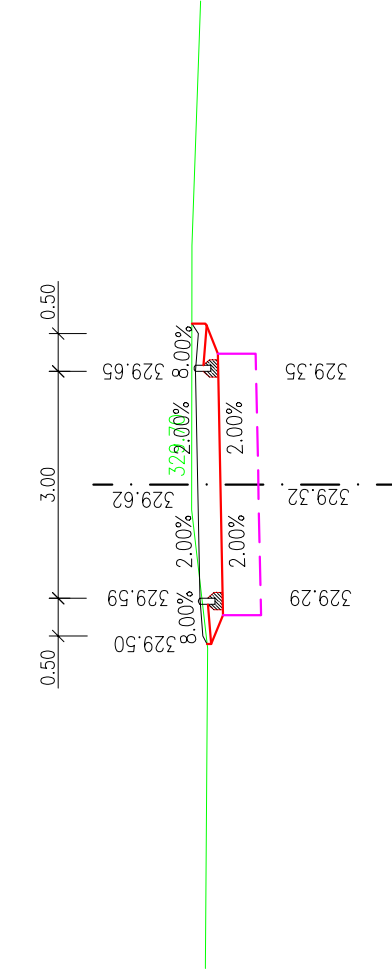


0.750

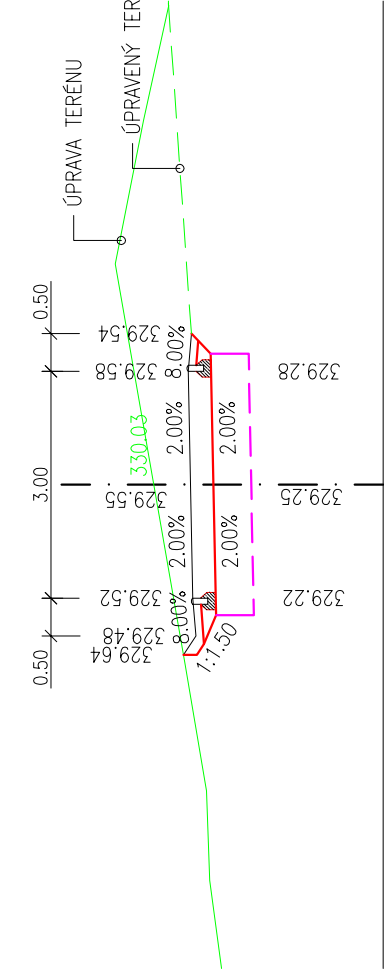


0.800

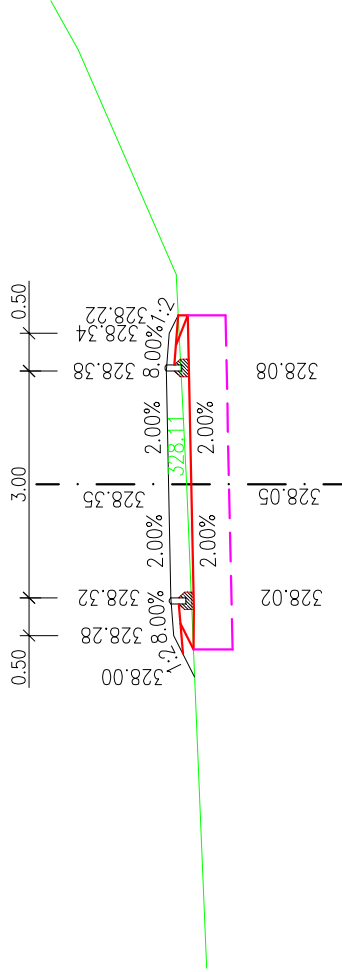


0.900

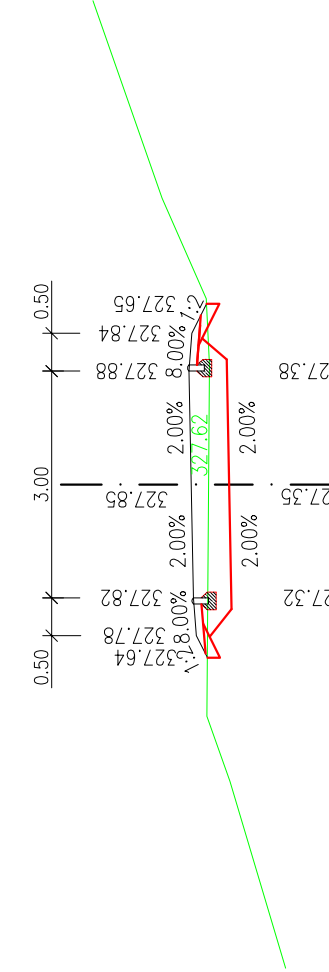


1.000

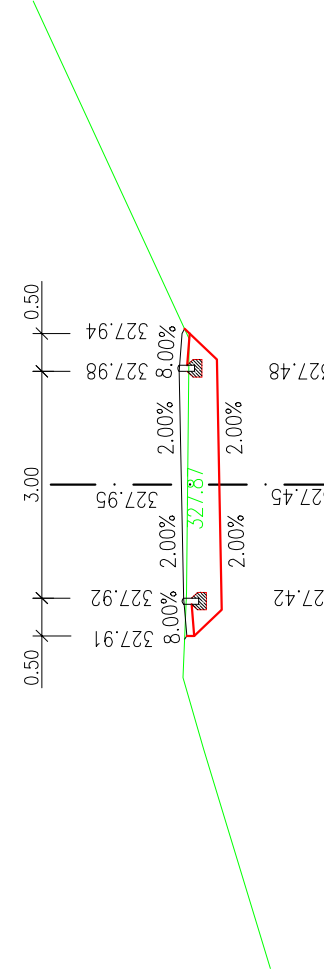


1.050

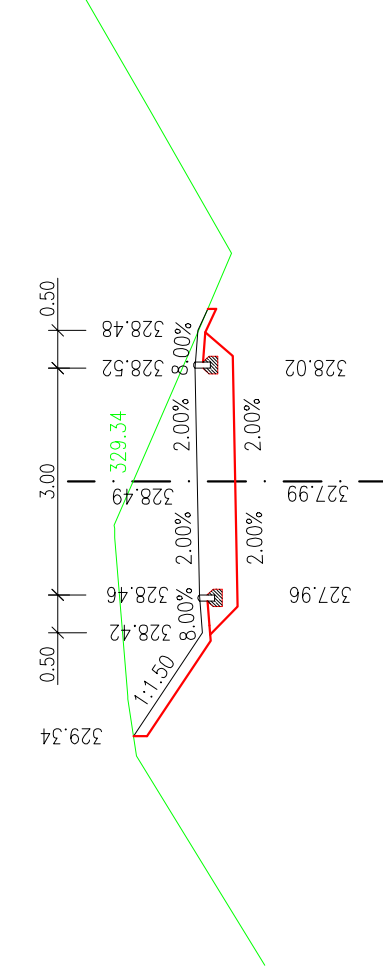


1.100

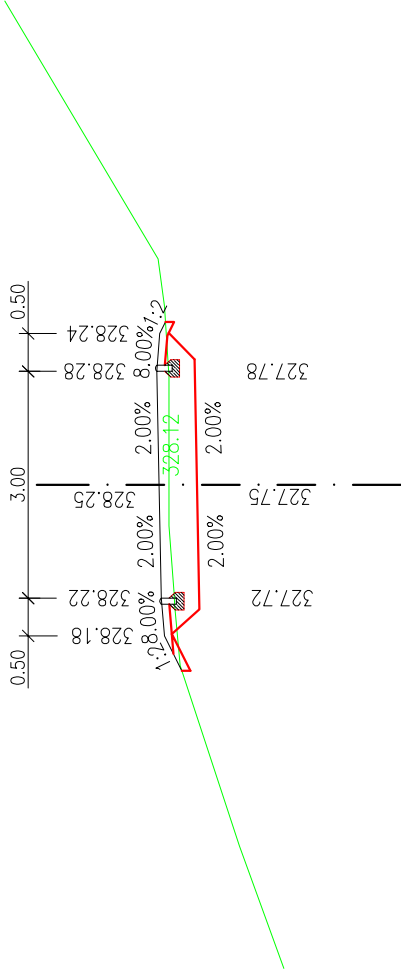


1.150

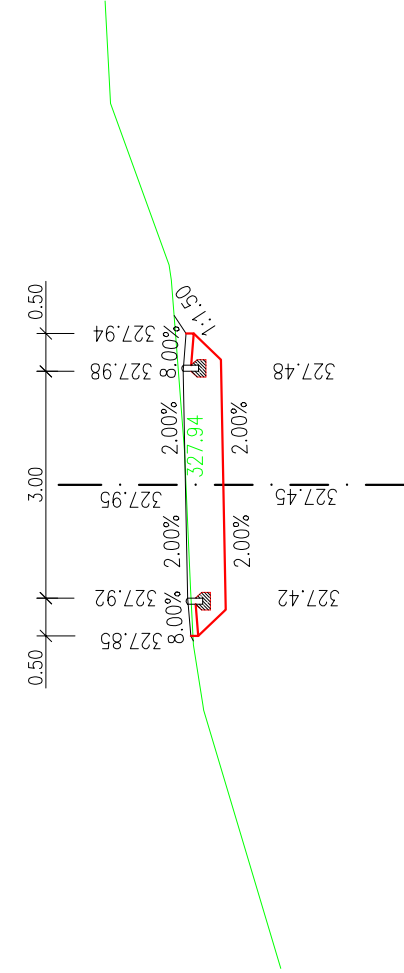


1.200

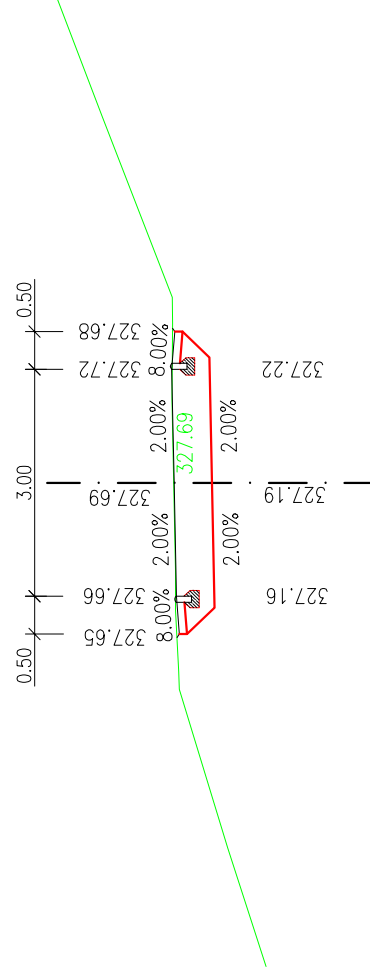


1.250

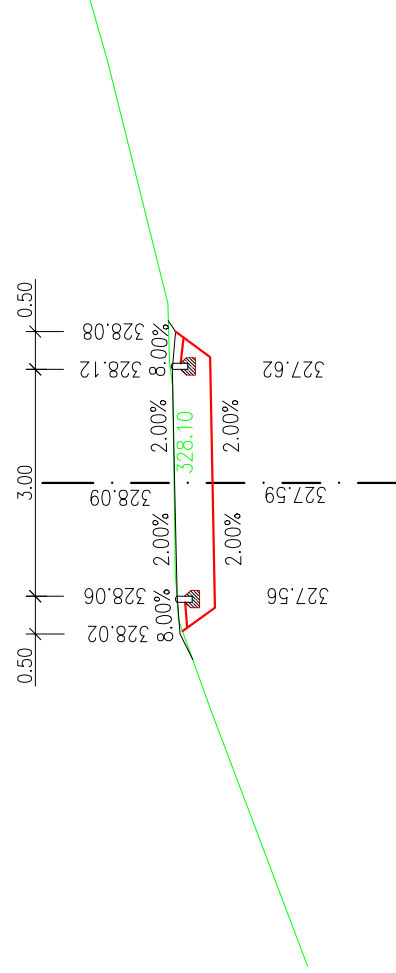


1.300

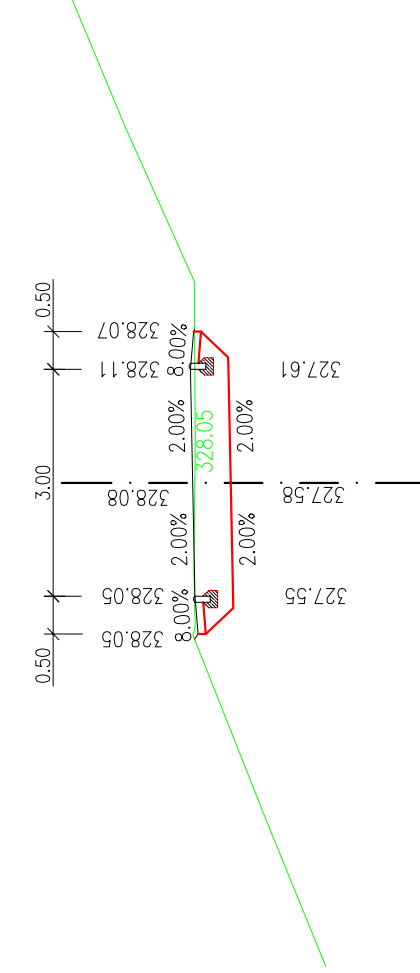

1.350

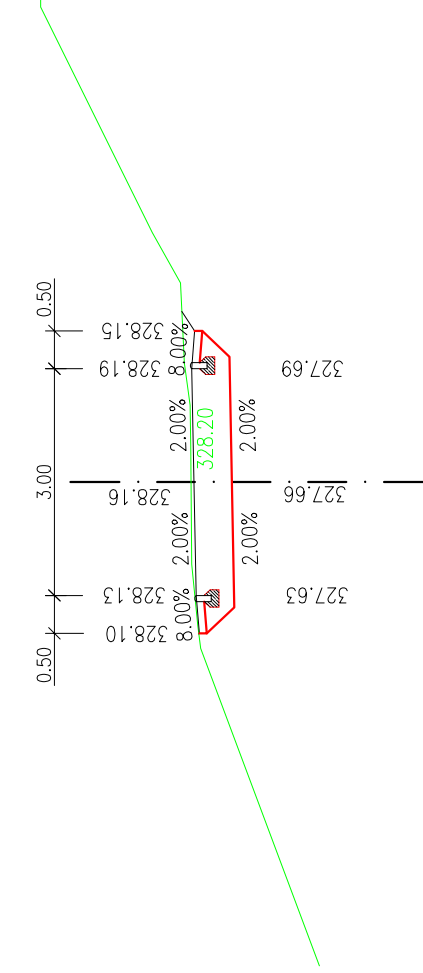

1.400

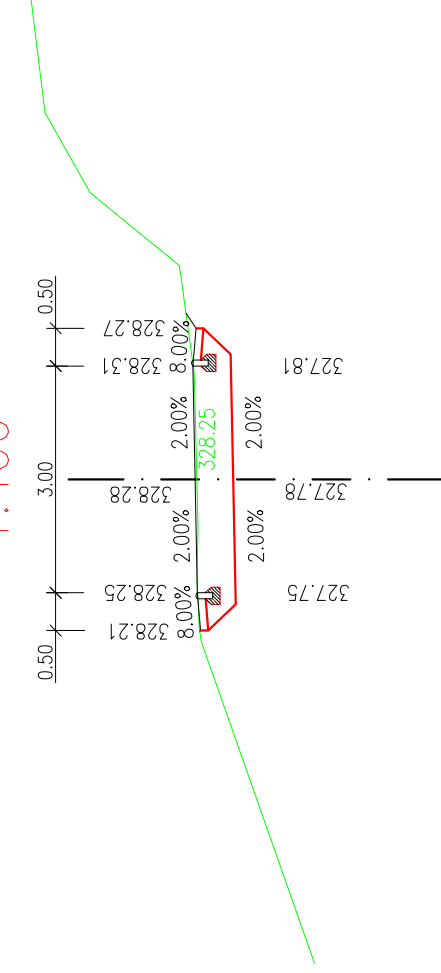

ZMENA 1

D
100-18

ISPO Inžinierske stavby Ing. M. Dubravský Slovenská 85, 980 01 Prešov Tel: 051/74 636 95, 14 636 99		ZODP PROJEKTANT: ING. M. DUBRAVSKÝ HL. PROJEKTANT: ING. M. DUBRAVSKÝ VYPRACOVÁVATEL: ING. M. DUBRAVSKÝ KONTROLOVAL: ING. M. DUBRAVSKÝ	OKRES: ŽILINA KRAJ: ŽILINSKÝ		DATUM: 06/2021
OBJEKT: 100-18 Úsek 18 - Povazský Chlmec (strelnica) - Žilina (napojenie na existujúcu cyklotrasu)		STAVBA: Vážska cykloopravná trasa - úsek Žilina - Bytča - hranica ŽSK/JSK - (Povazská Bystrica) - etapa Povazský Chlmec - Žilina - 2. časť		STUPEŇ: DSP DP Č. ZAKAZKY: 28612019	
PRÍLOHA:		PŘEČNE REZY		MĚRKA: 1:100	
				Č. PRÍLOHY: Č. SUPRAY:	
				5	