


VZOROVY PRIECNY REZ M= 1:50

SO- UL.ZLATOVSKA

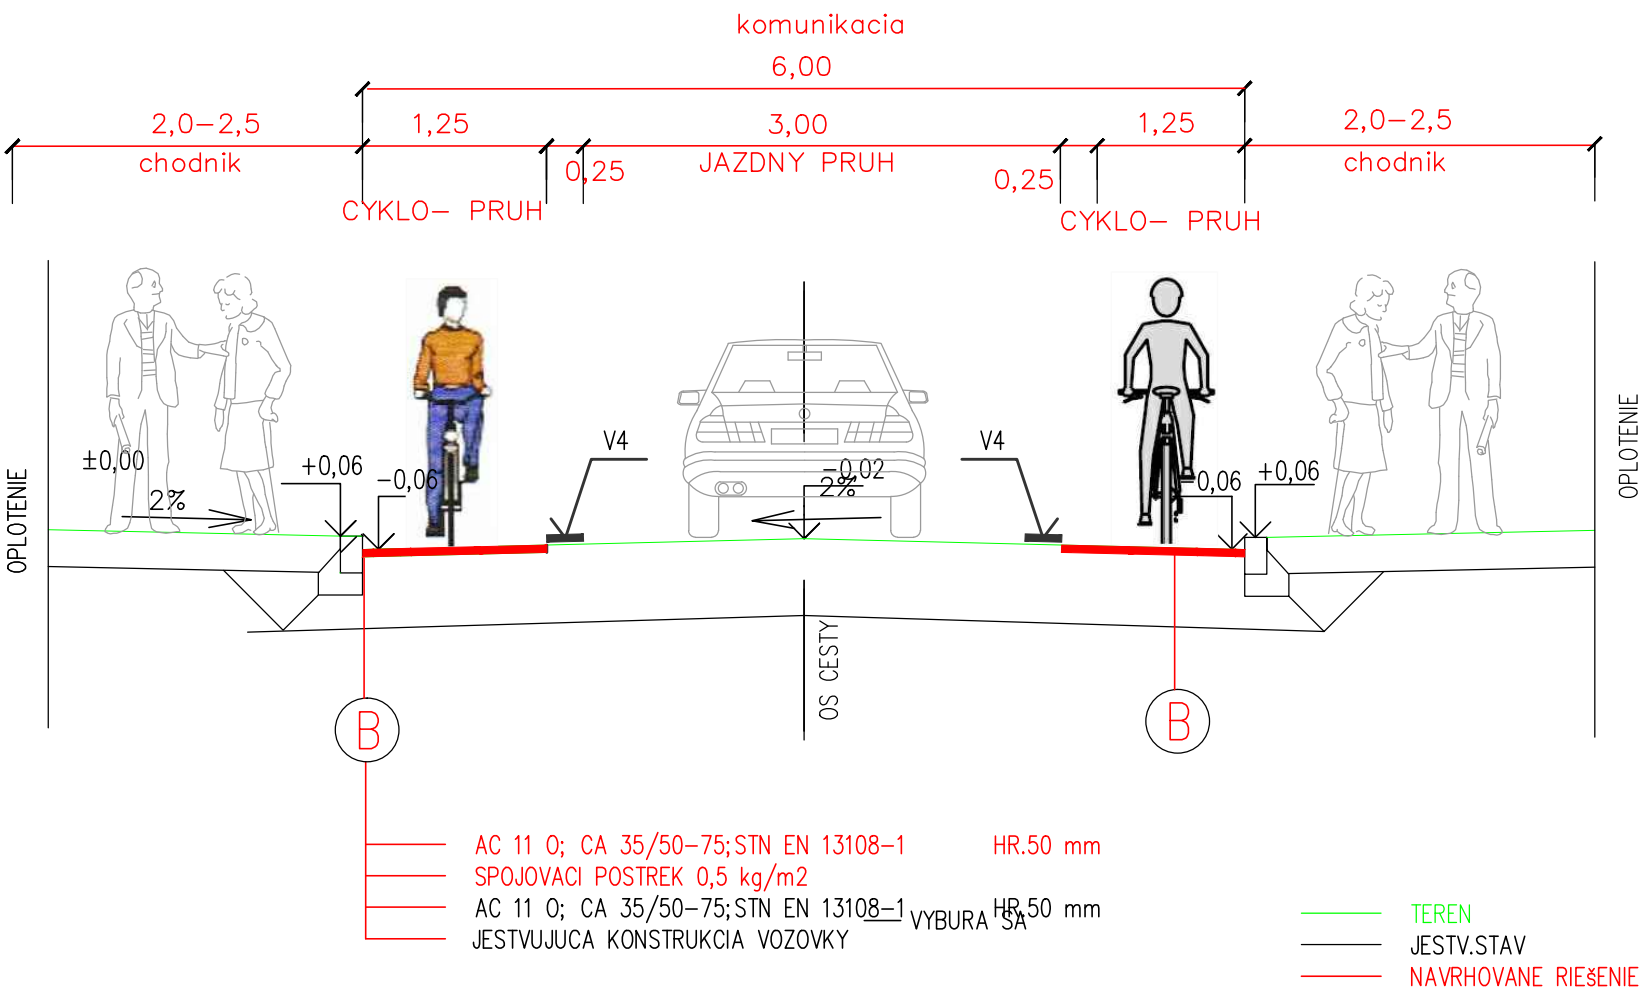

VYSKOVY SYSTEM: BPV
SURADNICOVY SYSTEM: JTSK

Zodp. projektant	Vypracoval	HIP
Ing.Plochan	Ing.Plochan	Ing.Plochan
Miesto: Trenčín	Datum: 12/2016	Σ Formatov:
Investor: Mesto Trenčín	Stavba: "CYKLOTRASY"	

SO- UL.ZLATOVSKA

Nazov: VZOROVY PRIECNY REZ PF1



Liptovská4
911 08 Trenčín SK
Stupen dok. DUR-DSP
Z.c.

Mierka: 1 : 50
Por. č.v. 2