


VZOROVY PRIECNY REZ M= 1:50

SO- UL.ZLATOVSKA

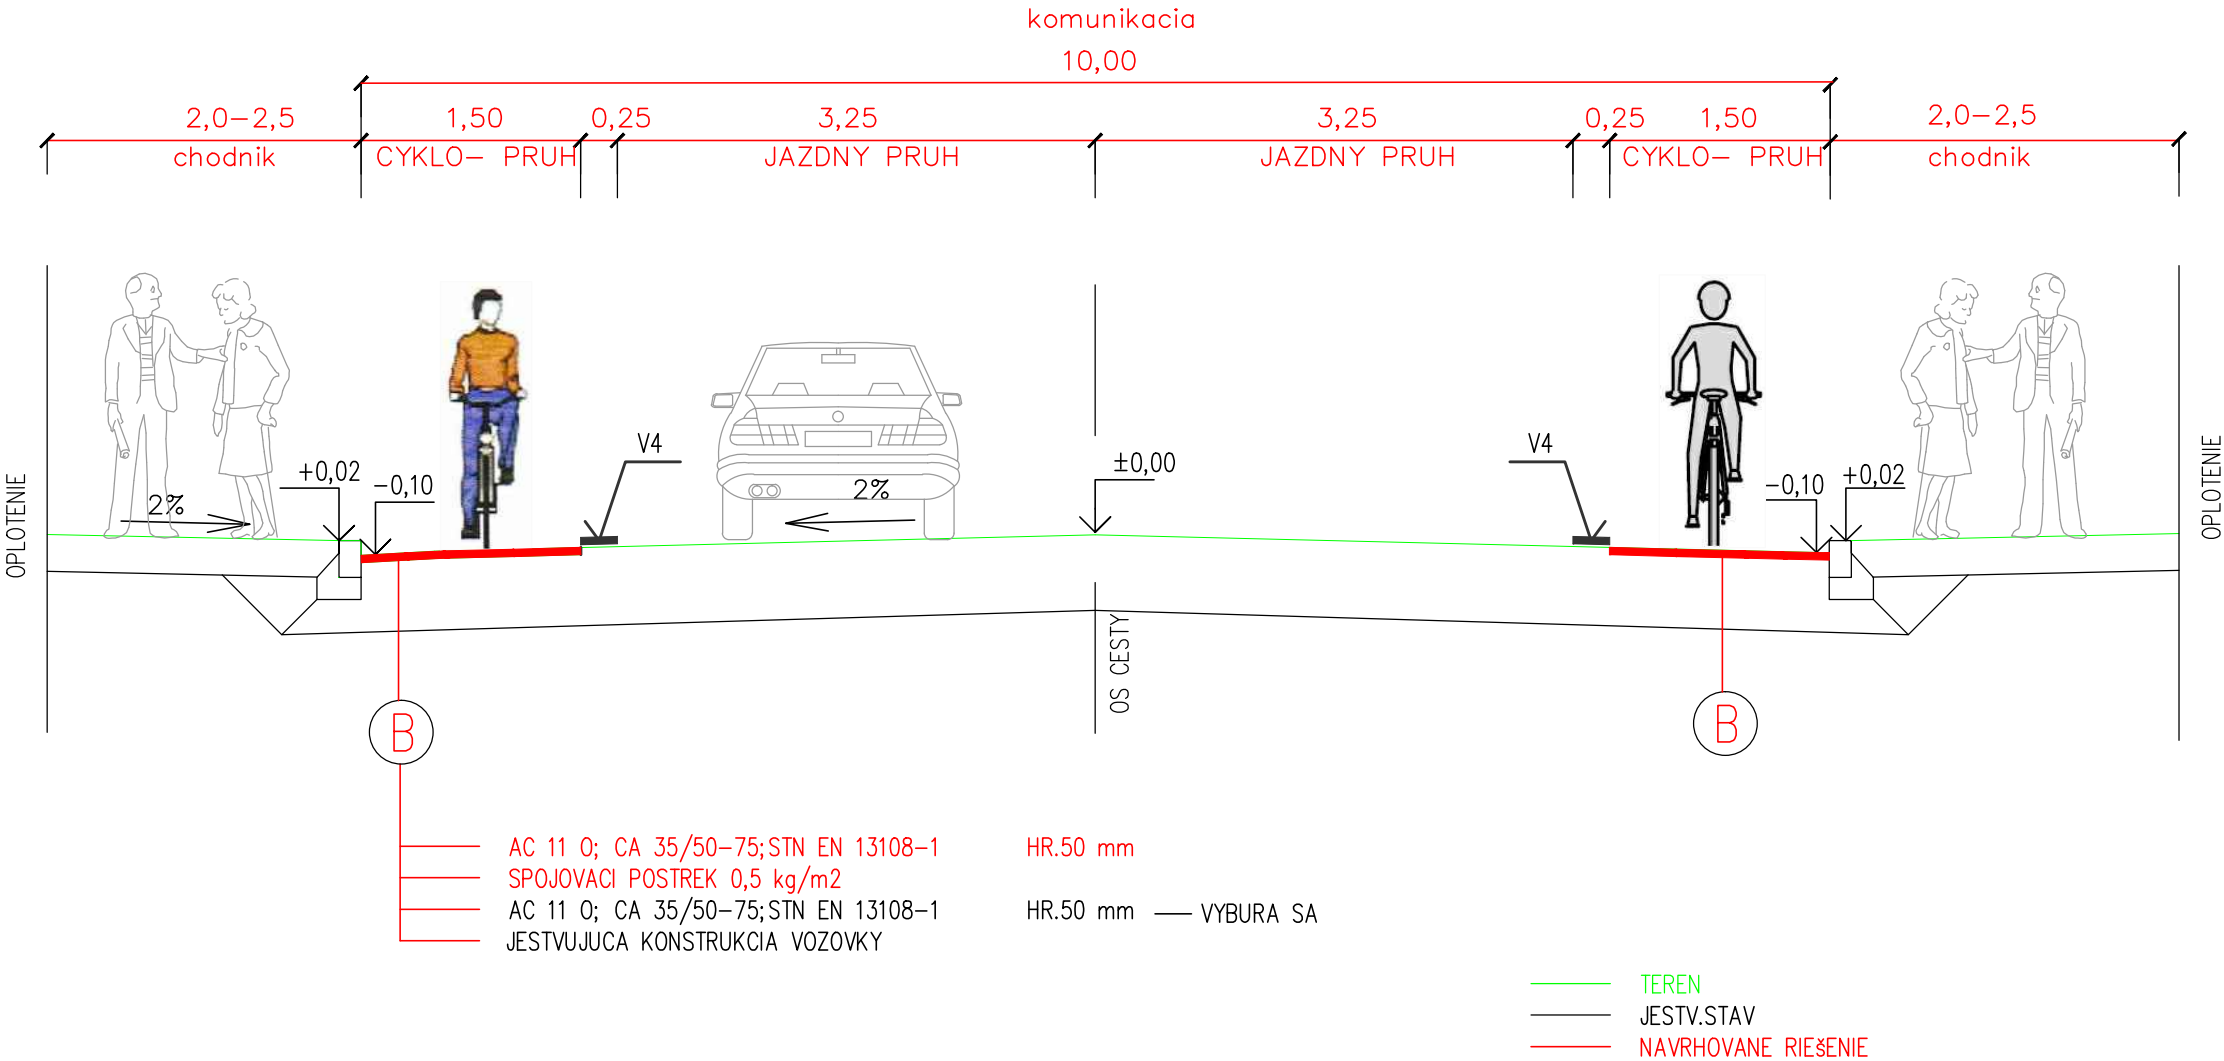

VYSKOVY SYSTEM: BPV
SURADNICOVY SYSTEM: JTSK

Zodp. projektant	Vypracoval	HIP
Ing.Plochan	Ing.Plochan	Ing.Plochan
Miesto: Trenčín	Datum: 12/2016	Σ Formátov:
Investor: Mesto Trenčín	Stavba: "CYKLOTRASY"	

SO- UL.ZLATOVSKA

Nazov: VZOROVY PRIECNY REZ PF5



Liptovská4 911 08 Trenčín SK		
Stupen dok.	DUR–DSP	
Z.c.		
Mierka: 1 : 50	Por. č.v.	6