



DETAILY OKIEN O/3.1, O/3.2 - PRÍLOHA


Okno O/3.1
Pohľad M 1:15

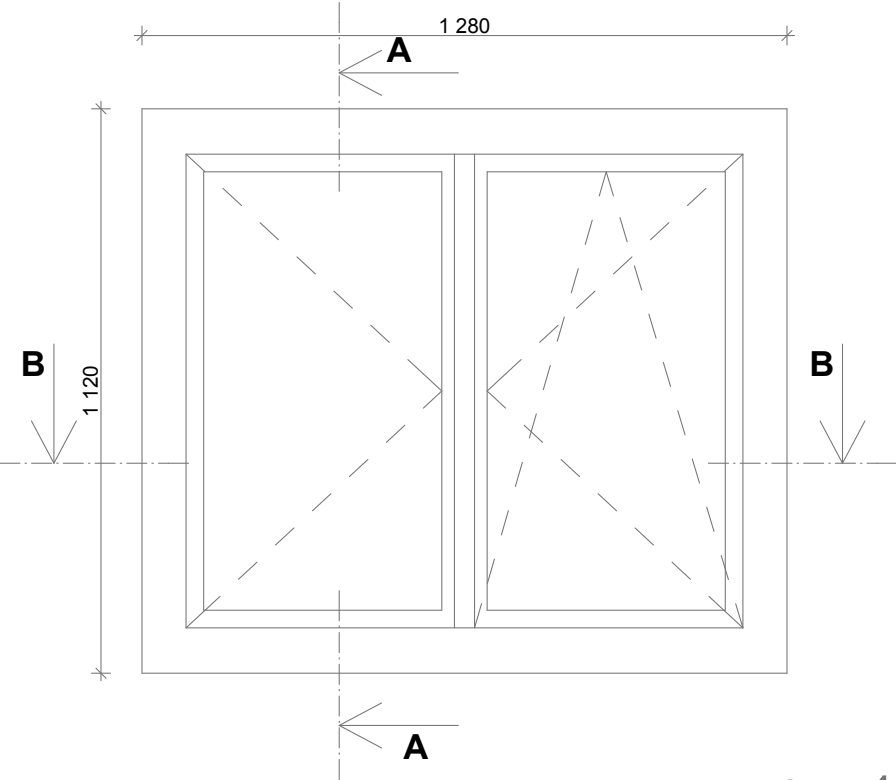


Okno O/3.2
Pohľad M 1:15

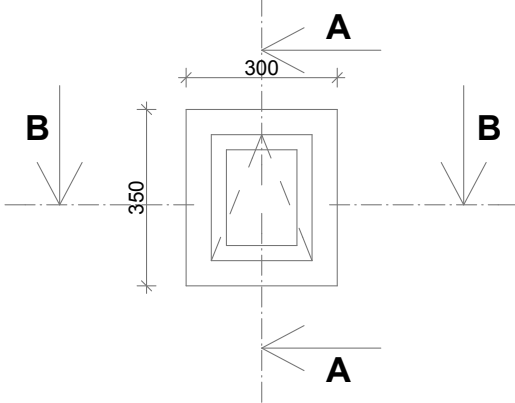

REZ B - B
M 1:2

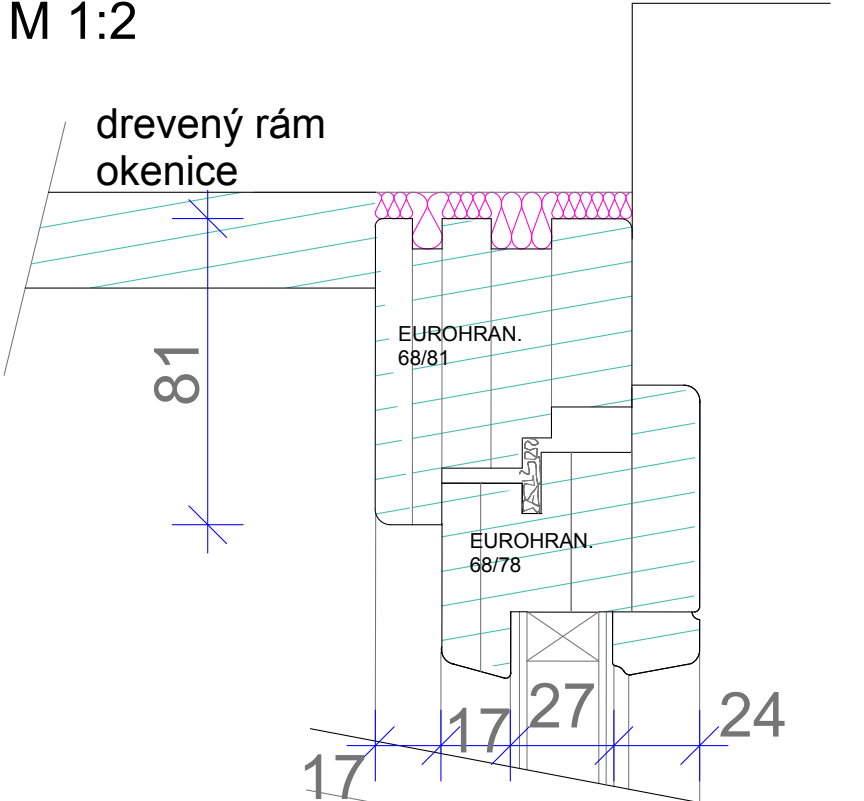

REZ A - A
M 1:2

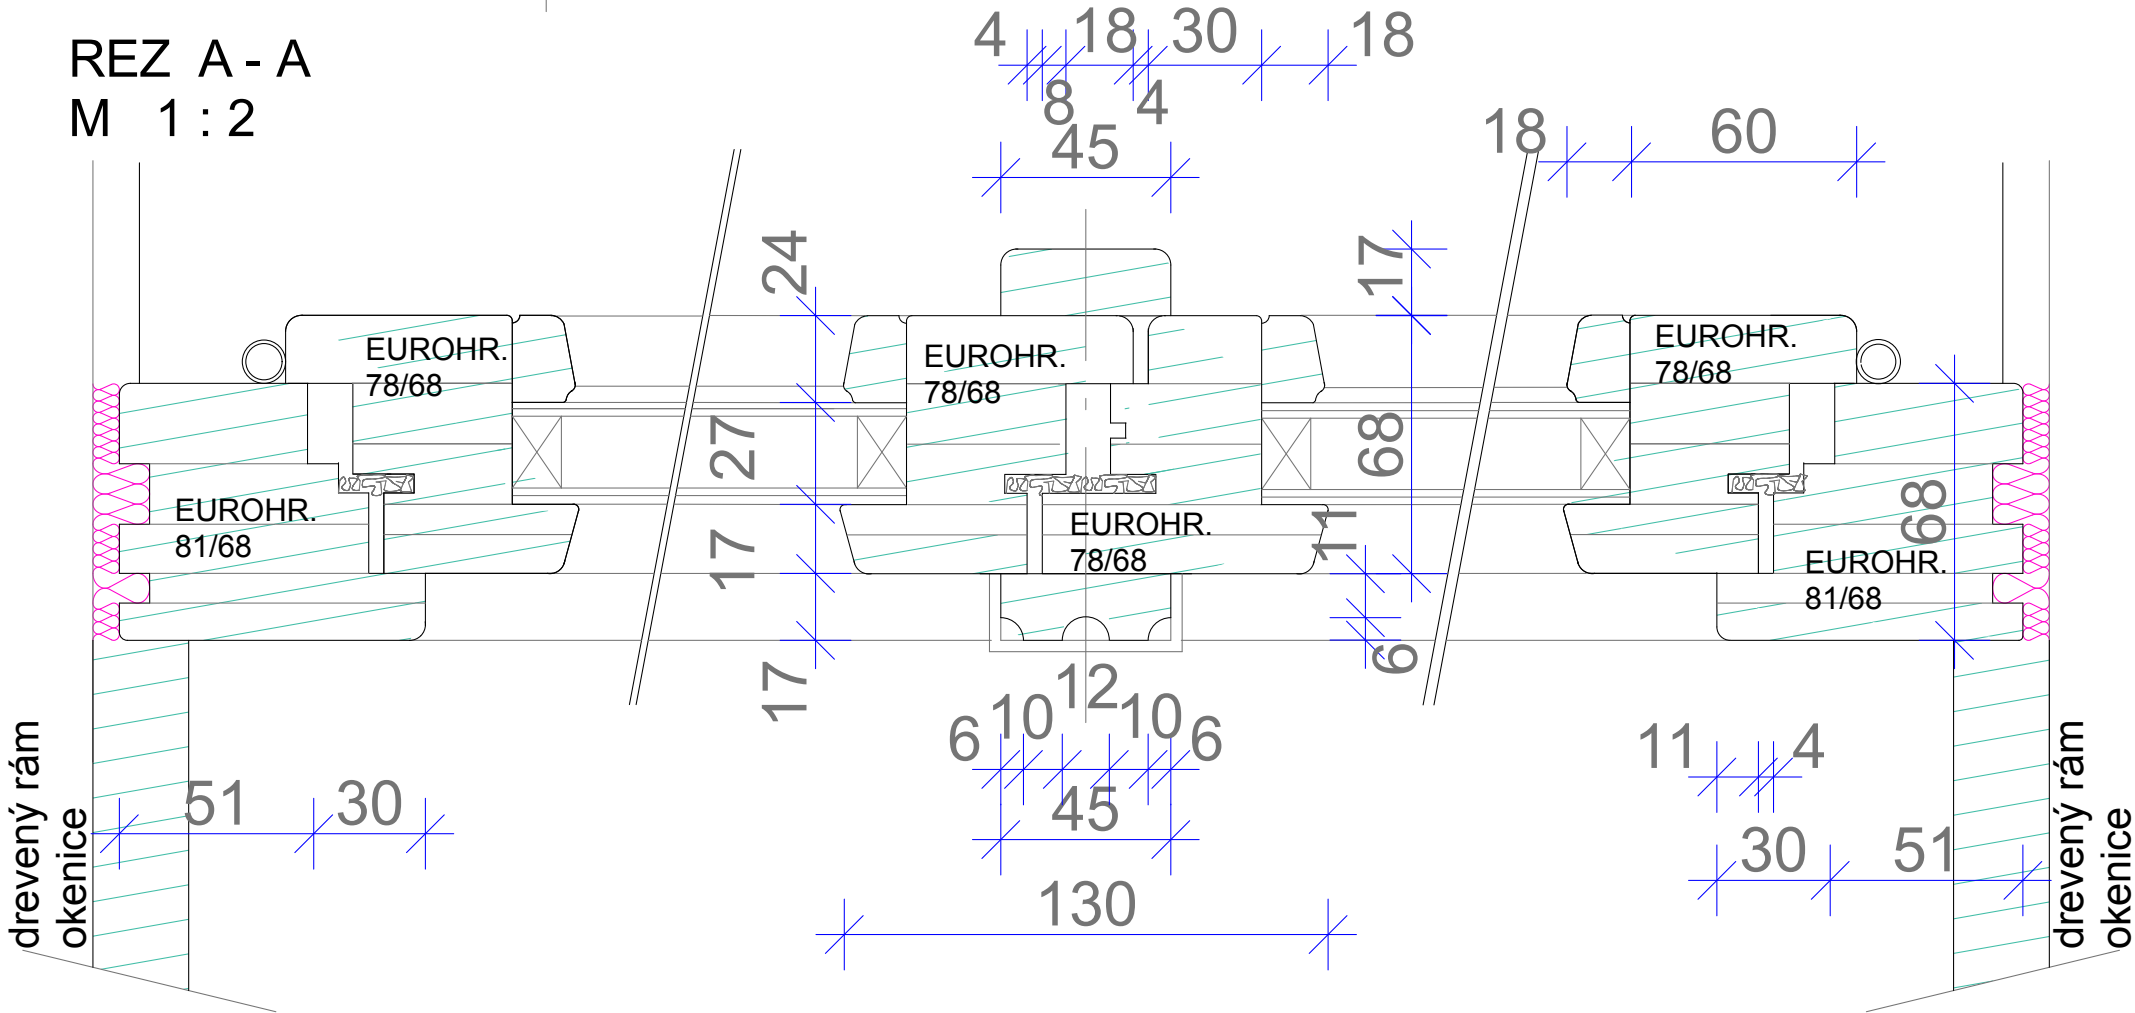

REZ B - B
M 1:2

