


REZ C-C'

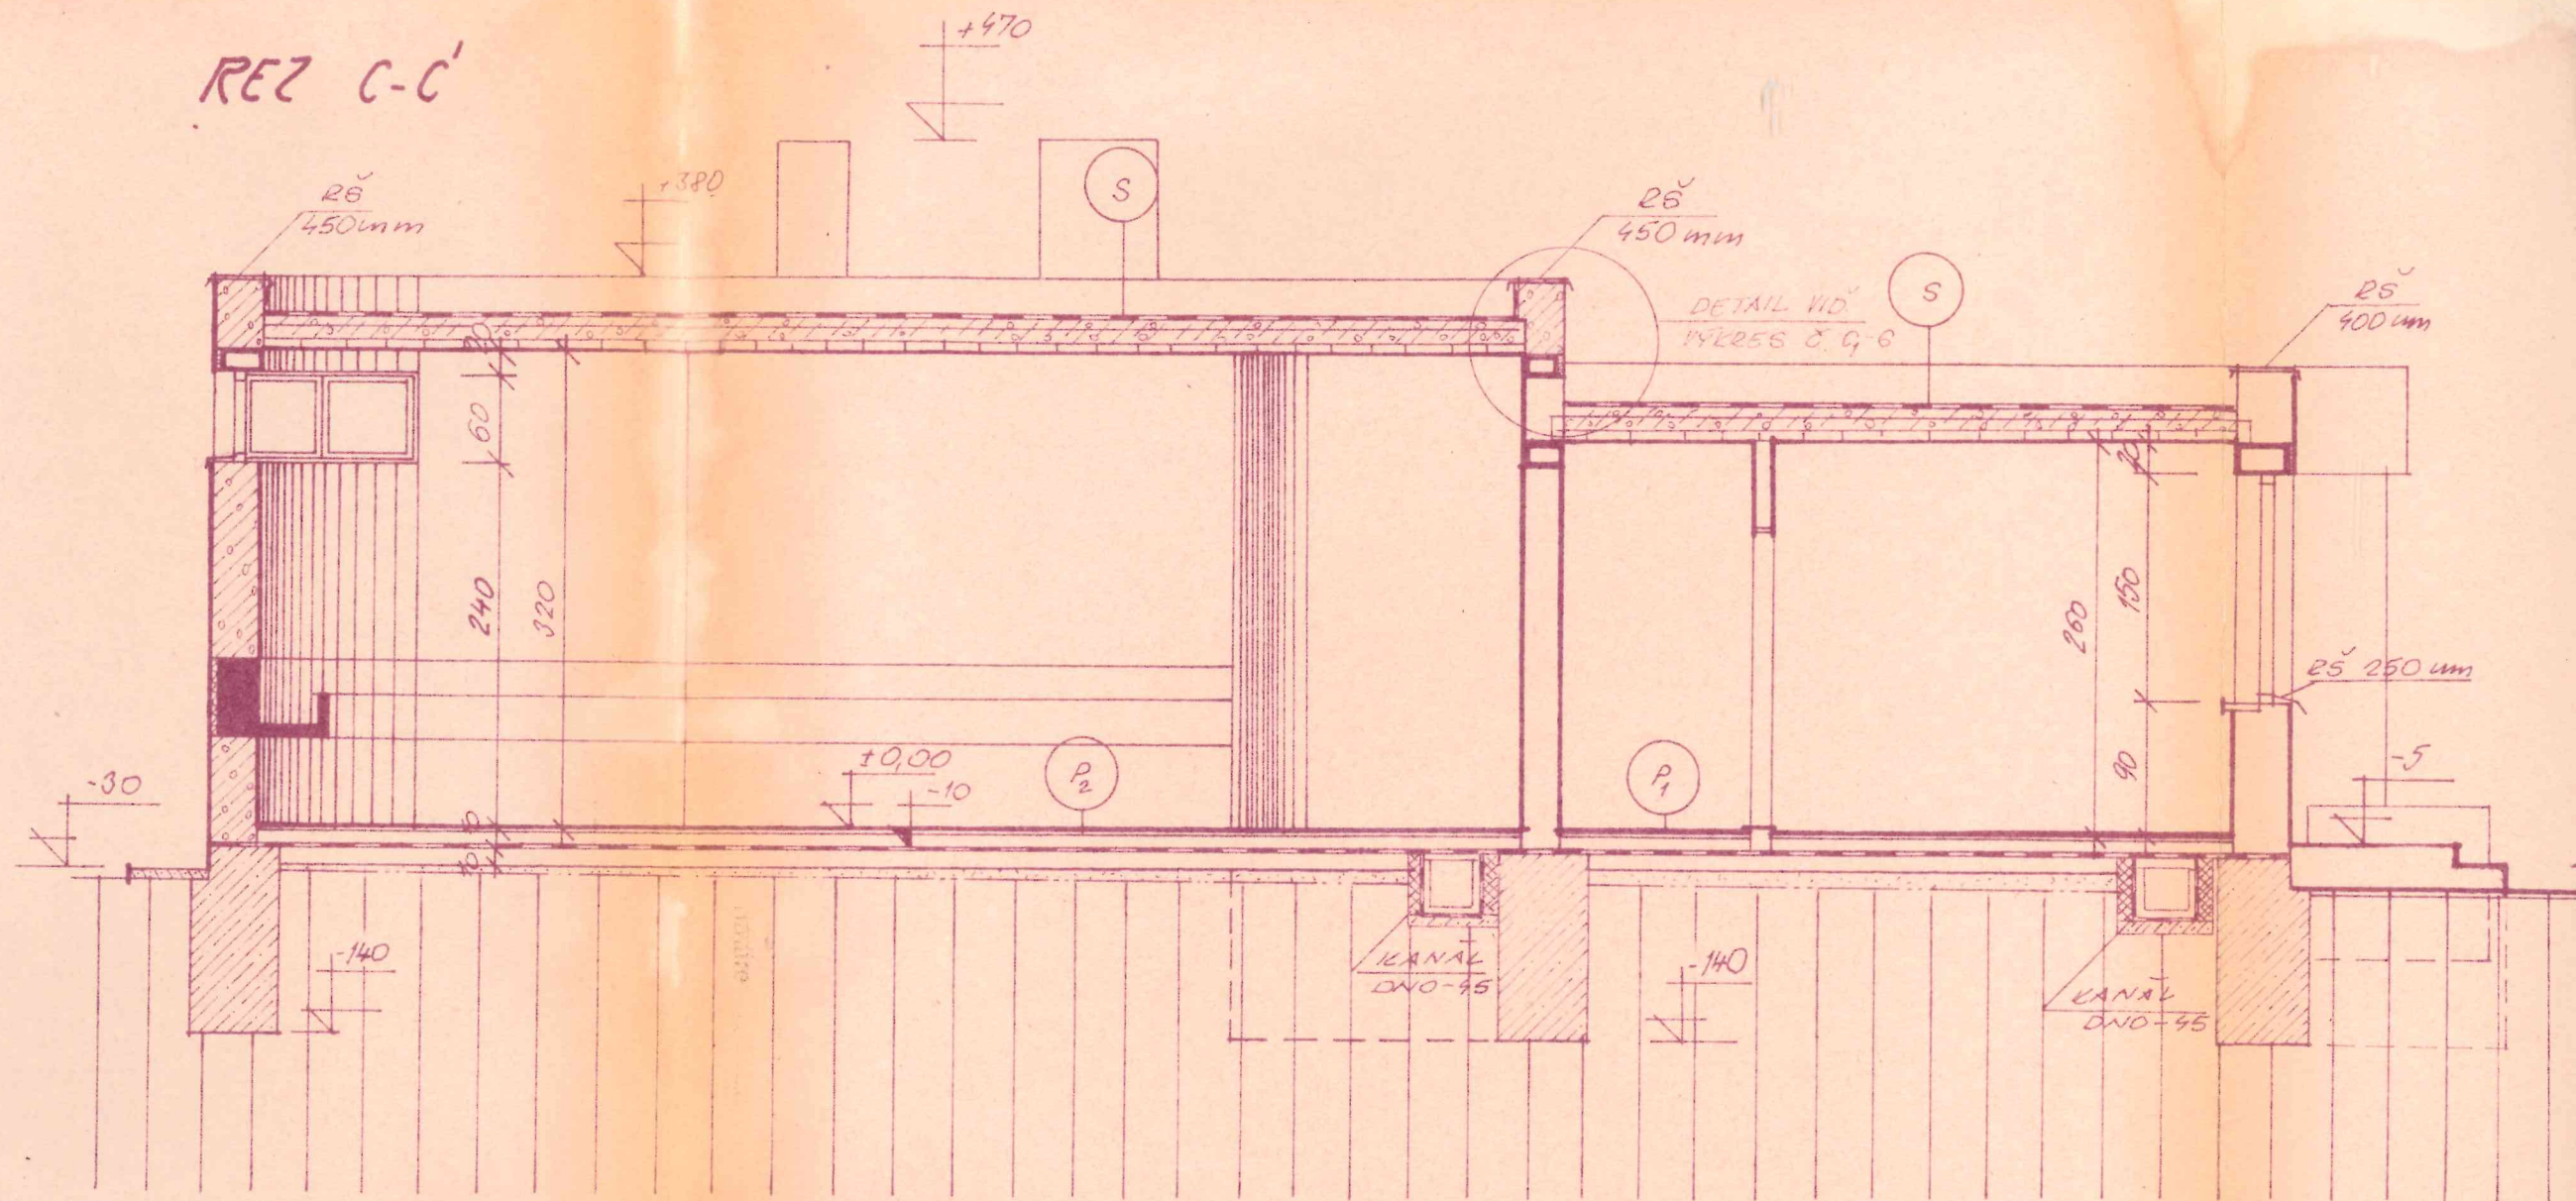

ARHITECTURA	
DOC. ING. ARCH.	ING. ARCH. KA
ING. ARCH. KA	ING. ARCH. MI
ING. ARCH. MI	CARES BI
PREDA	
REZY	