


NAVRHOVANÝ SORTIMENT TRVALIEK			
aas	<i>Aster ageratoides</i> 'Starshine'	Astra	30 ks
epm	<i>Echinacea purpurea</i> 'Magnus Superior'	Echinacea	55 ks
fem	<i>Festuca mairei</i>	Kostrava	42 ks
glw	<i>Gaura lindheimeri</i> 'Whirling Butterflies'	Gaura	20 ks
nfw	<i>Nepeta x faaseenii</i> 'Walkers Low'	Kocúrník	40 ks
pvh	<i>Panicum virgatum</i> 'Heavy Metal'	Proso	27 ks
gsv	<i>Geranium sanguineum</i> 'Vision Violet'	Pakost	60 ks
svp	<i>Salvia verticillata</i> 'Purple Rain'	Šalvia	26 ks
SPOLU:			300 ks

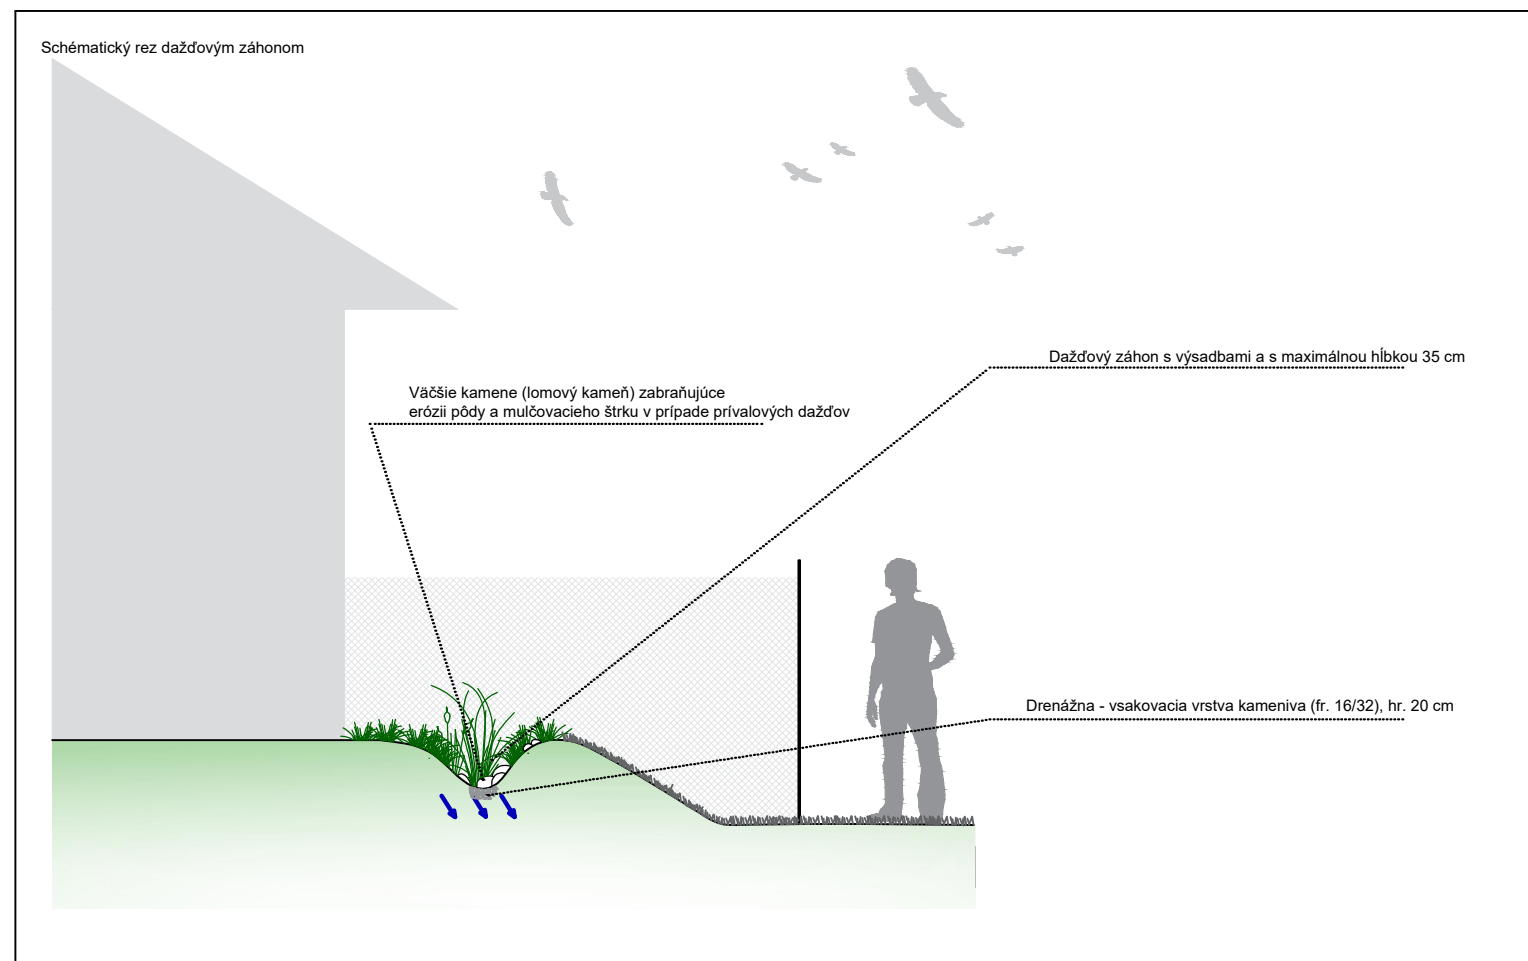

NAVRHOVANÝ SORTIMENT VLHKOMILNÝCH TRVALIEK			
jef	<i>Juncus effusus</i>	Sitina	65 ks
lys	<i>Lythrum salicaria</i>	Vrbovka	20 ks
irp	<i>Iris pseudacorus</i>	Kosatec	20 ks
SPOLU			105 ks

Názov stavby:		Sadové úpravy vybraných plôch s využitím prvkov zelenej infraštruktúry v obci Benkovce	
Investor:		Obec Benkovce Benkovce 22/50, 094 02	
Vypracoval:		Ing. Ján Dudáš Ing. Ján Dudáš_ Záhradné a parkové úpravy	
Formát:	2 x A4	Mierka:	1 : 100
Dátum:	VII / 2023	Stupeň PD:	RP
Obsah výkresu:		P1 ČOV _ Detail výsadby záhonov, Schématický rez dažďovým záhonom	

