

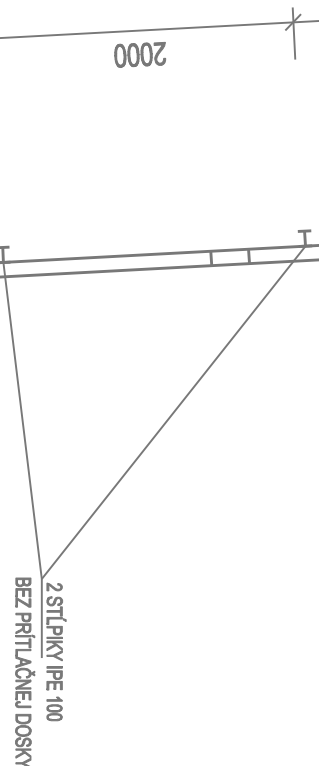


PÖDORYS M 1:50

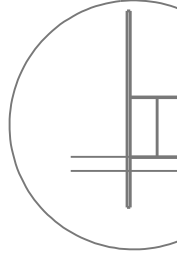


RÚROVÝ PRIEPUST V KM 11,090 ZO ŽELEZOBETONOVÝCH RÚR DN 600, DĹŽKA 8438 MM


REZ B - B*

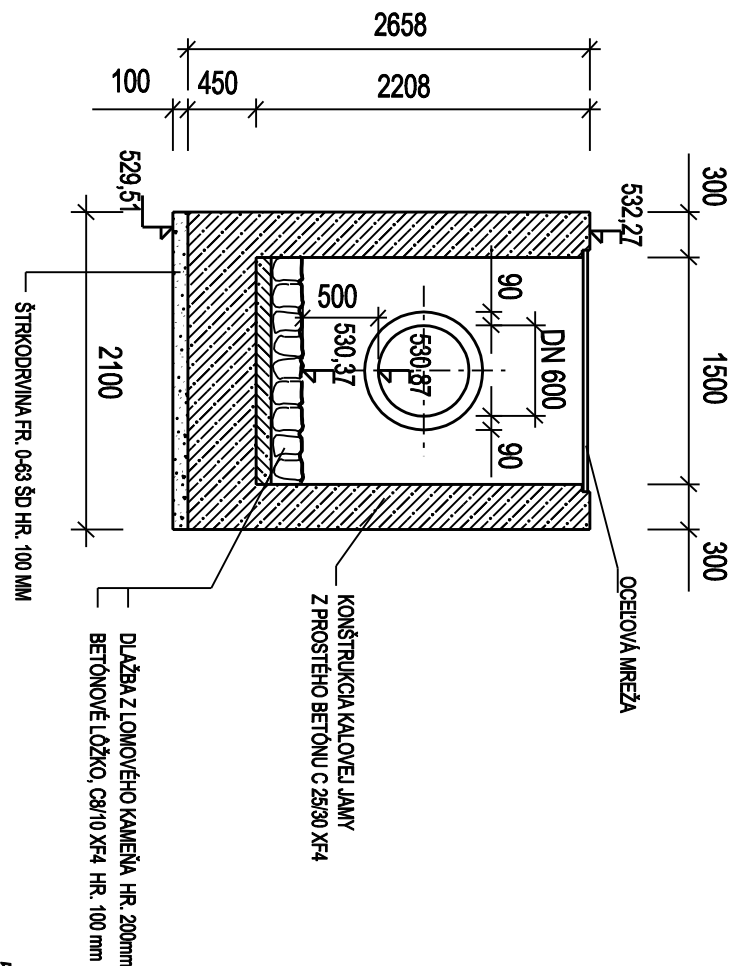

ULOŽENIE POTRUBIAM 1:50

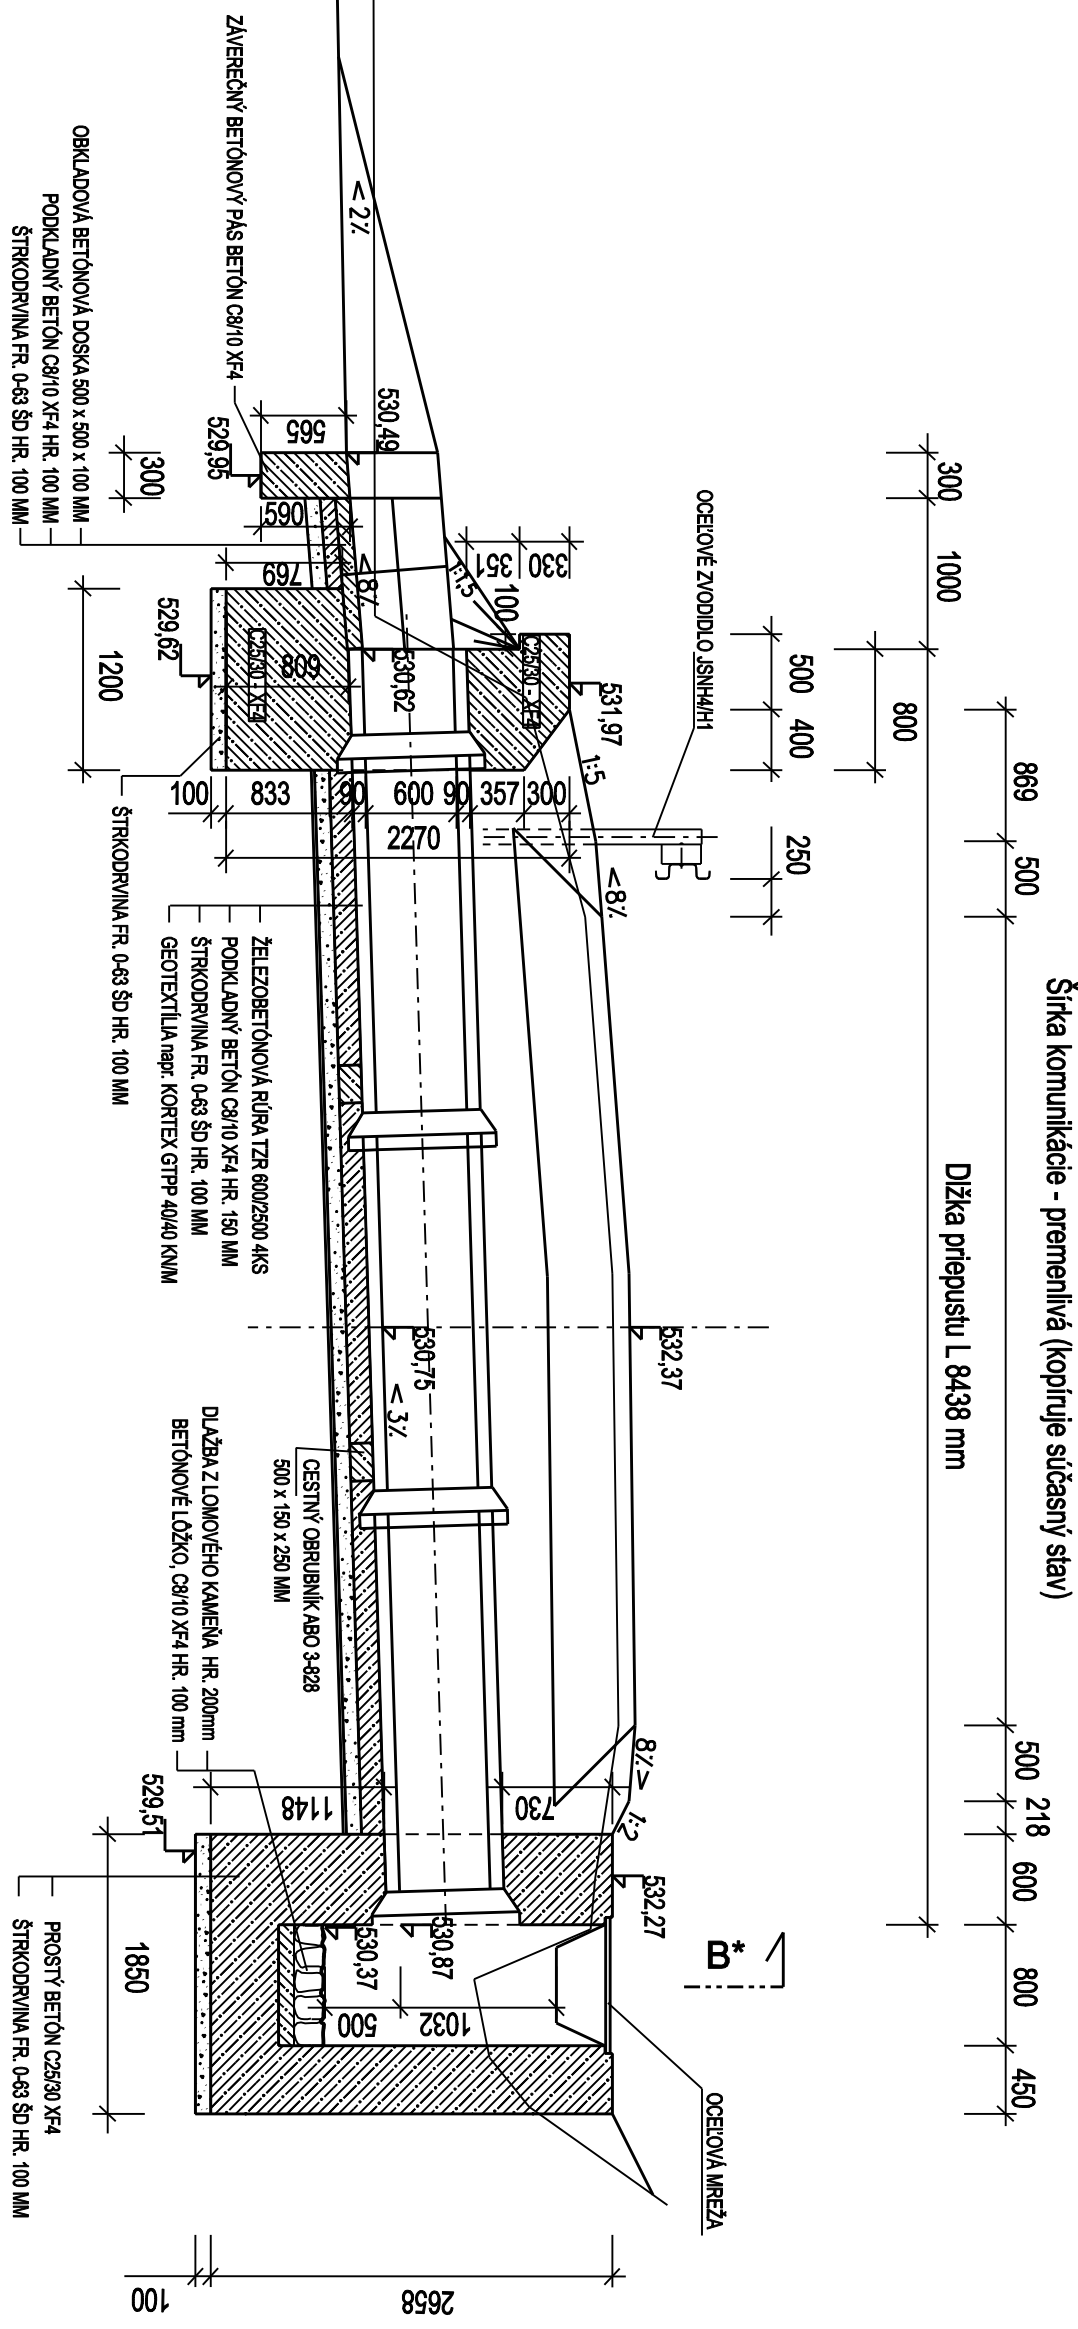


REZA-A*

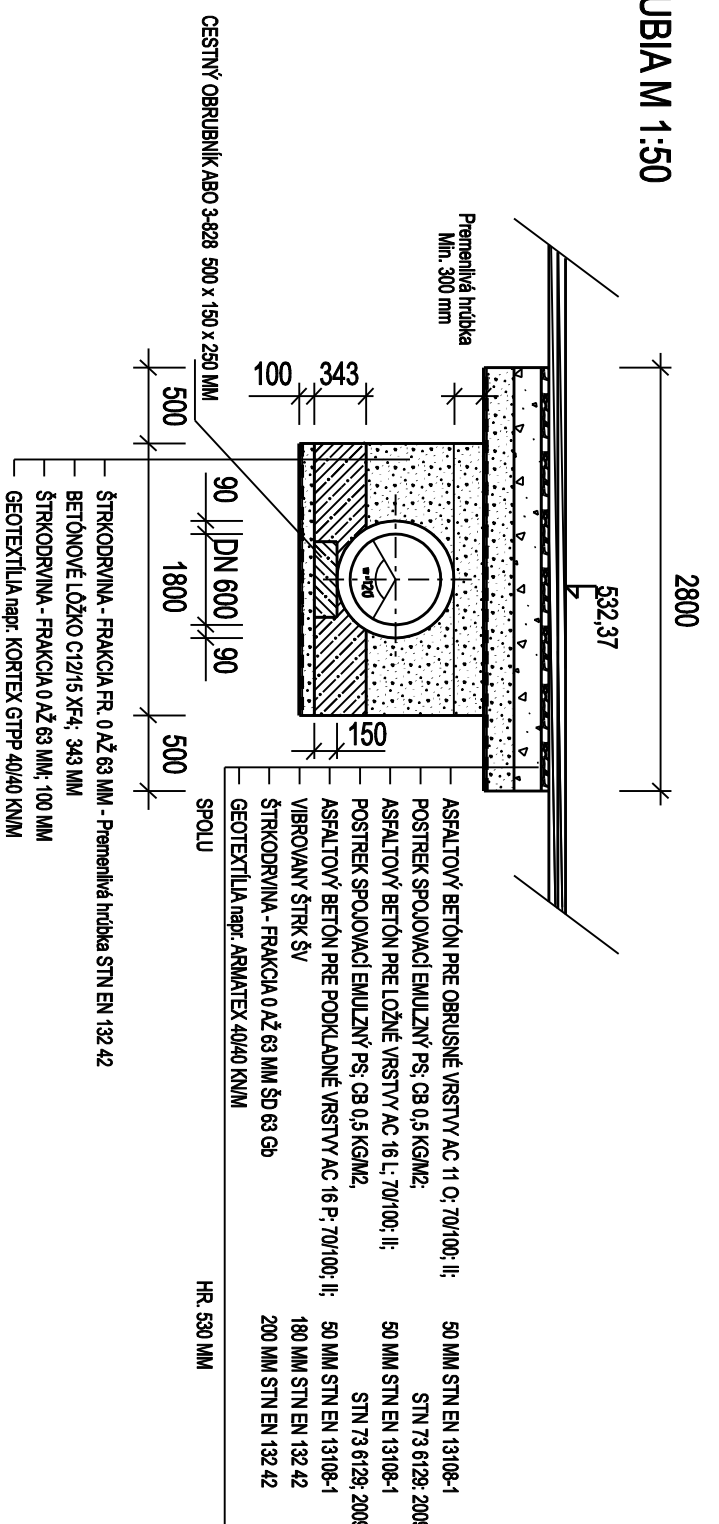


SRPÄNÖNCE ÖRMÄNÖNCE	Y	X
301	374057,31	1243504,75
302	374056,26	1243506,57
303	374054,66	1243505,63
304	374064,61	1243508,00
305	374062,69	1243511,30
306	374061,51	1243510,85

POZNÁMKY

- predmetom tohto výkresu je zvodidlo JSNH4/H1
pre úroveň zadžania H1

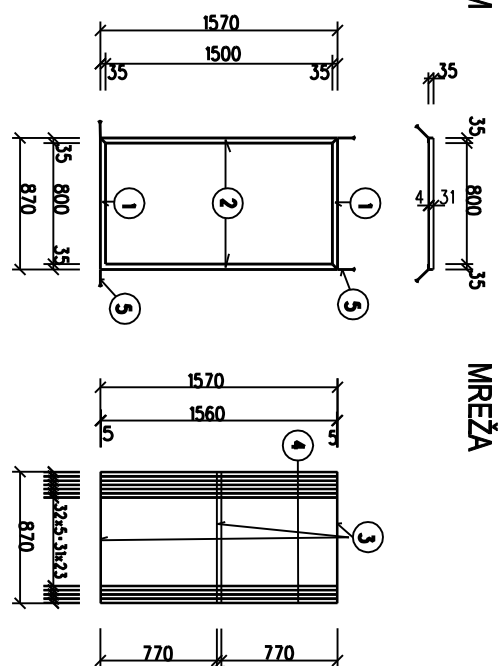[illegible]

POHĽAD NA VÝŤOK M 1:50

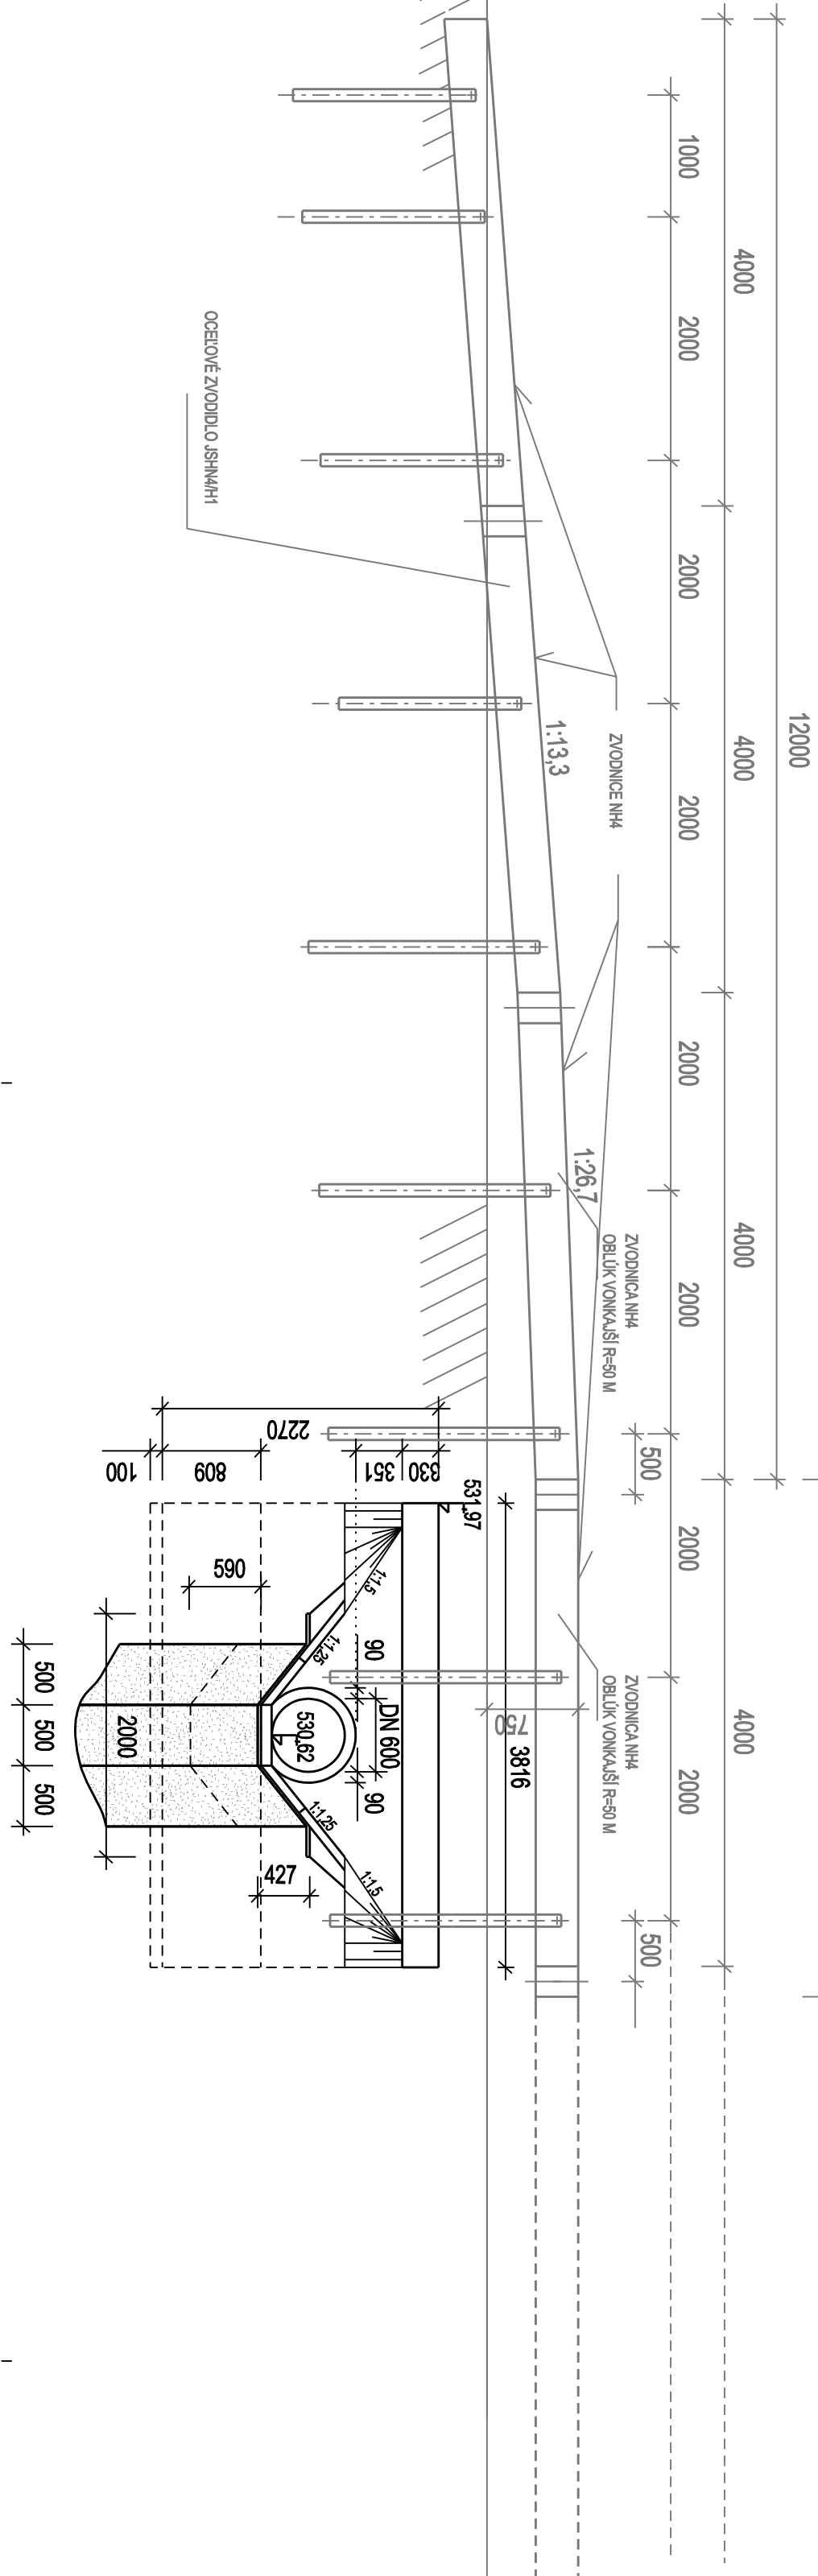

SO - 08 - ČASŤ D3

Projekt tím s.r.o.

Na 1 roskach 3

974 01 Banská Bystrica

048/4152922, 0905/513776

POČET A4	8 A4
----------	------

DATUM	12/2010
-------	---------

STUPEN	UKS
ČÍS. ZÁKAZKY	1010/2010

MEŘKA	ČÍSLO PRÍLOHY
-------	---------------

1:50 18

[illegible]