




SITUÁCIA  
M 1:300

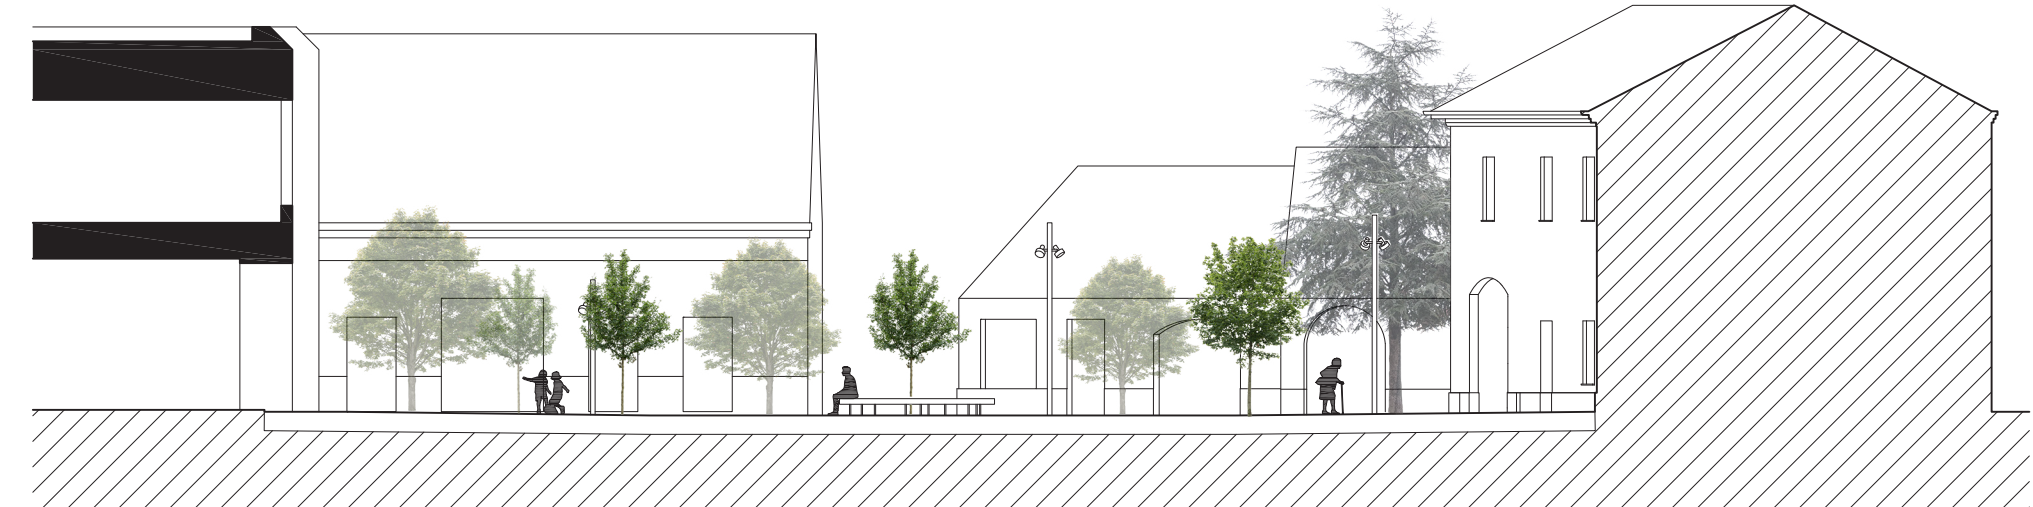


REZ C  
M 1:200



REZ A  
M 1:200



REZ D  
M 1:200

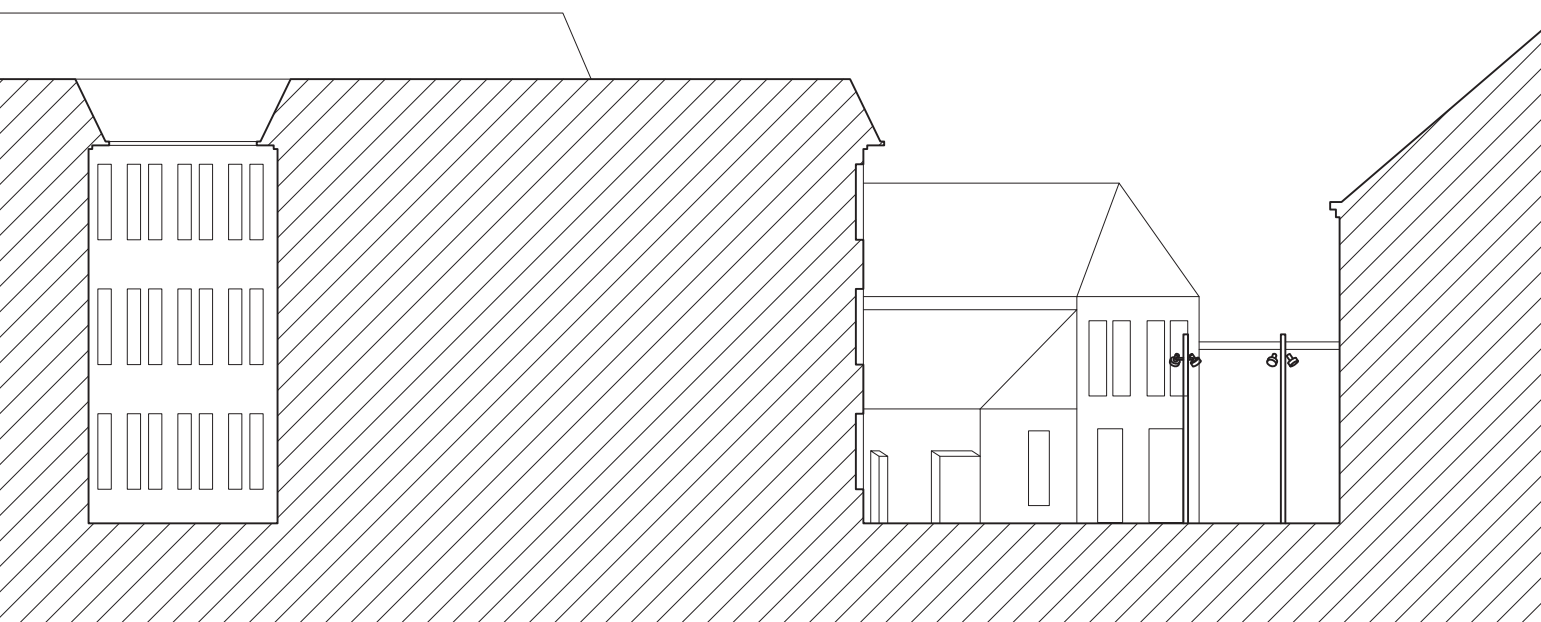

REZ B  
M 1:200