


PÔDORYS 1:150

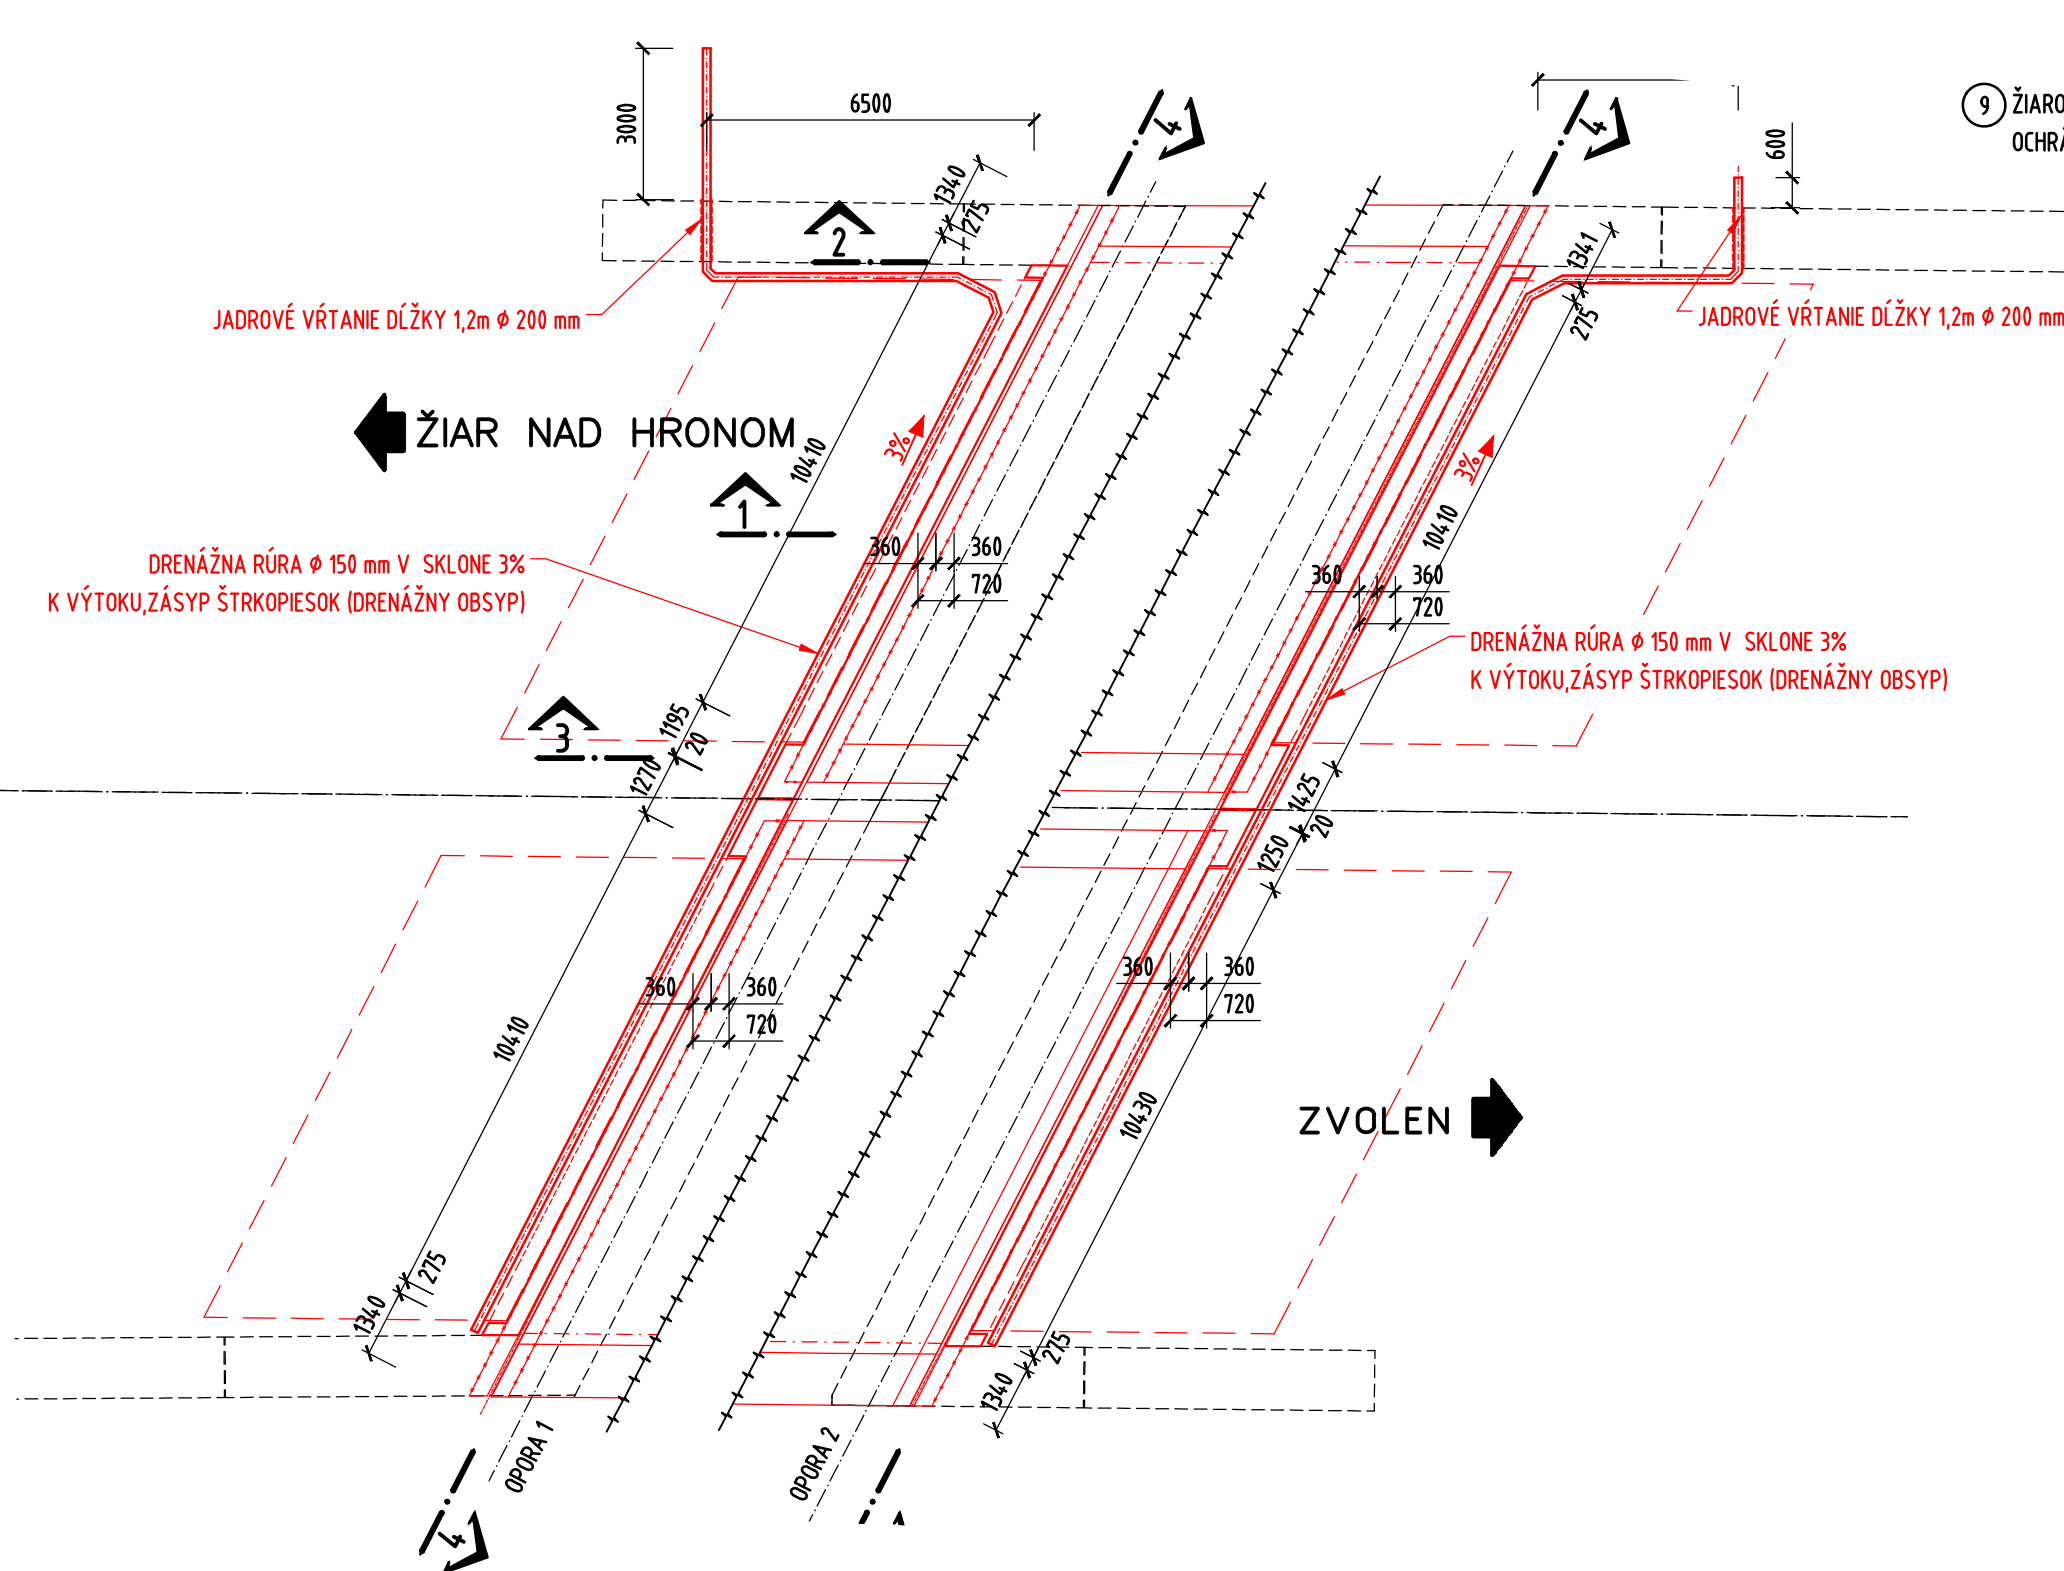

REZ 1-1 1:25
VÝSTUŽ OPORA 01 A 02

