
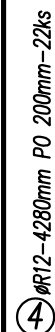


VÝPIS VÝZTUŽE :

| OZN. | PROFIL | DÉLKA | POČET | R8 | R12 | R16 |
|----------------------------|--------|---------------------|-------|-------|--------|-------|
| | | m | ks | | | |
| 1 | R16 | 1,50 | 4 | | | 6,00 |
| 2 | R12 | 3,47 | 16 | | 55,52 | |
| 3 | R12 | 3,29 | 7 | | 23,03 | |
| 4 | R12 | 4,28 | 22 | | 94,16 | |
| 5 | R8 | 0,92 | 14 | 12,88 | | |
| 6 | R8 | 2,12 | 28 | 59,36 | | |
| DÉLKA (PLOCHA) | | m (m ²) | | 72,24 | 172,71 | 6,00 |
| VÁHA / m (m ²) | | kg | | 0,395 | 0,888 | 1,578 |
| VÁHA CELKEM | | kg | | 28,54 | 153,37 | 9,47 |

BETON : C30/37
VÝZTUŽ : B500B
KRYTÍ VÝZTUŽE : 30mm

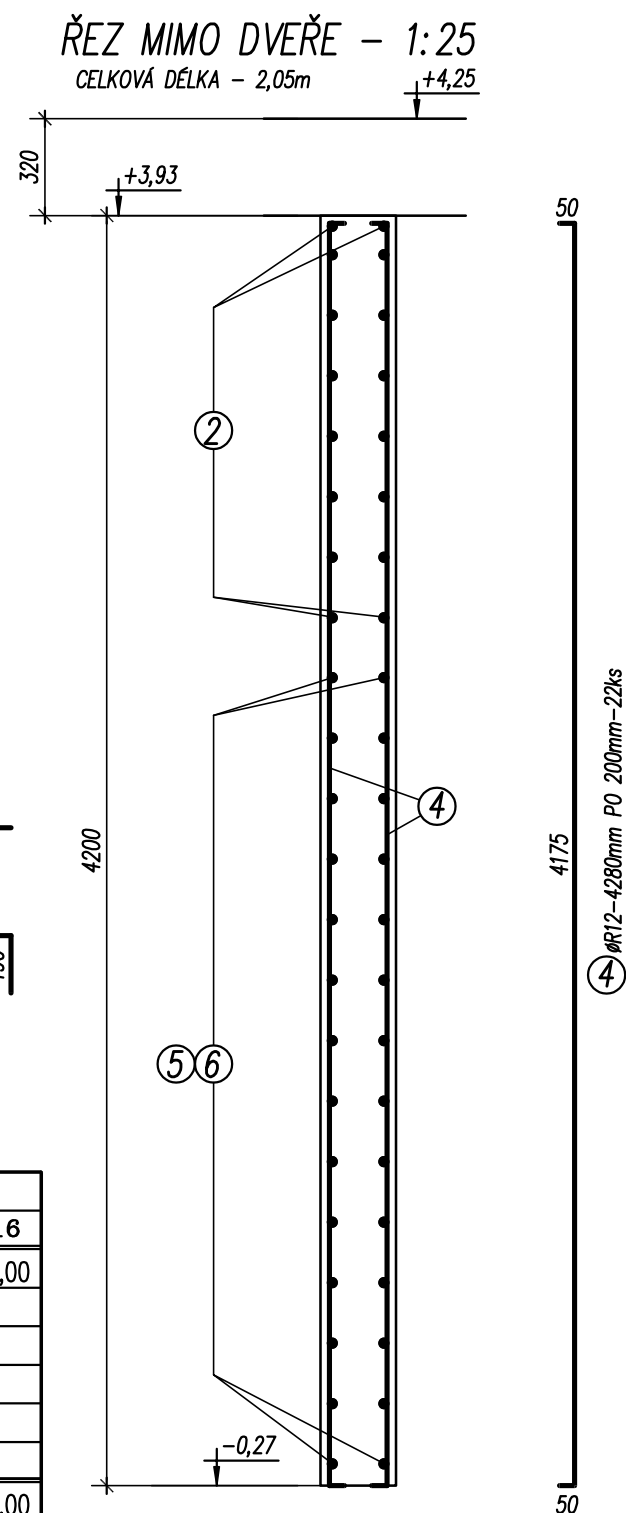

| | | | |
|-----------------------------|---|------------------------------|---------------------|
| ZODP. STATIK ING. ZMRZLÝ | NOVOSTAVBA PROVOZNÍ OBKEKT PELHŘIMOVSKÉ VODÁRENSKÉ SRO | ZAK. ČÍSLO 019-2025-02-27 | DATUM 29/03/2025 |
| VYPRACOVAL ING. ZMRZLÝ | VÝZTUŽ STĚNY W-24 | MĚŘÍTKO 1:25 | Č. VÝKR. 18 |