
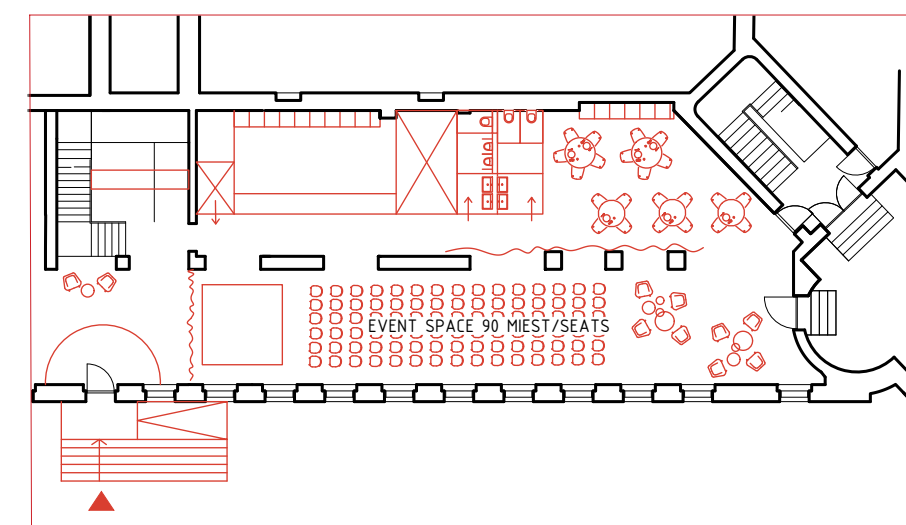
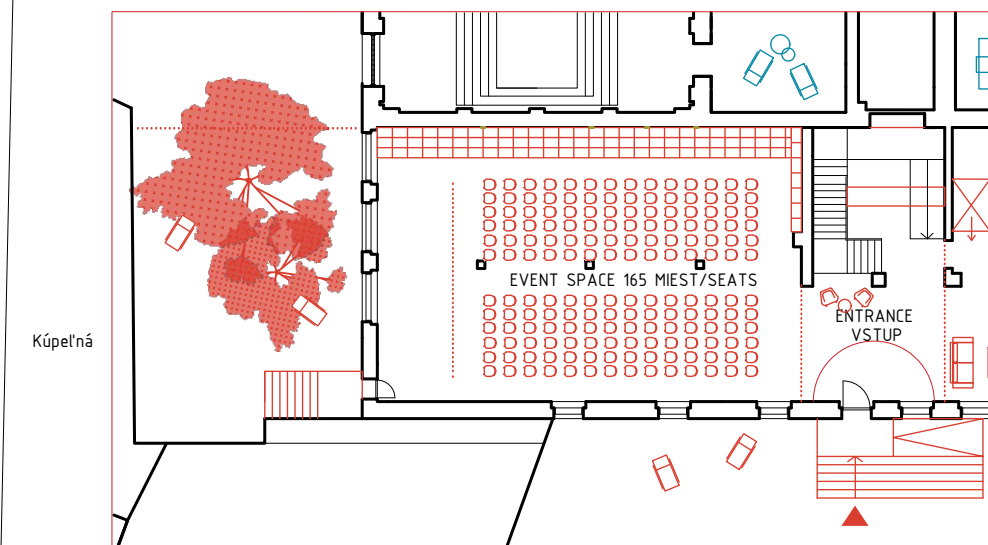



„GRÖSSLING“

case study

was prepared before the final aim was defined and without complete knowledge of all supporting documents and competition aids. Therefore, it does not meet all requirements defined in the competition and serves the Announcer as support for creating the competition's assignment, locality programme and determination of the expected investment

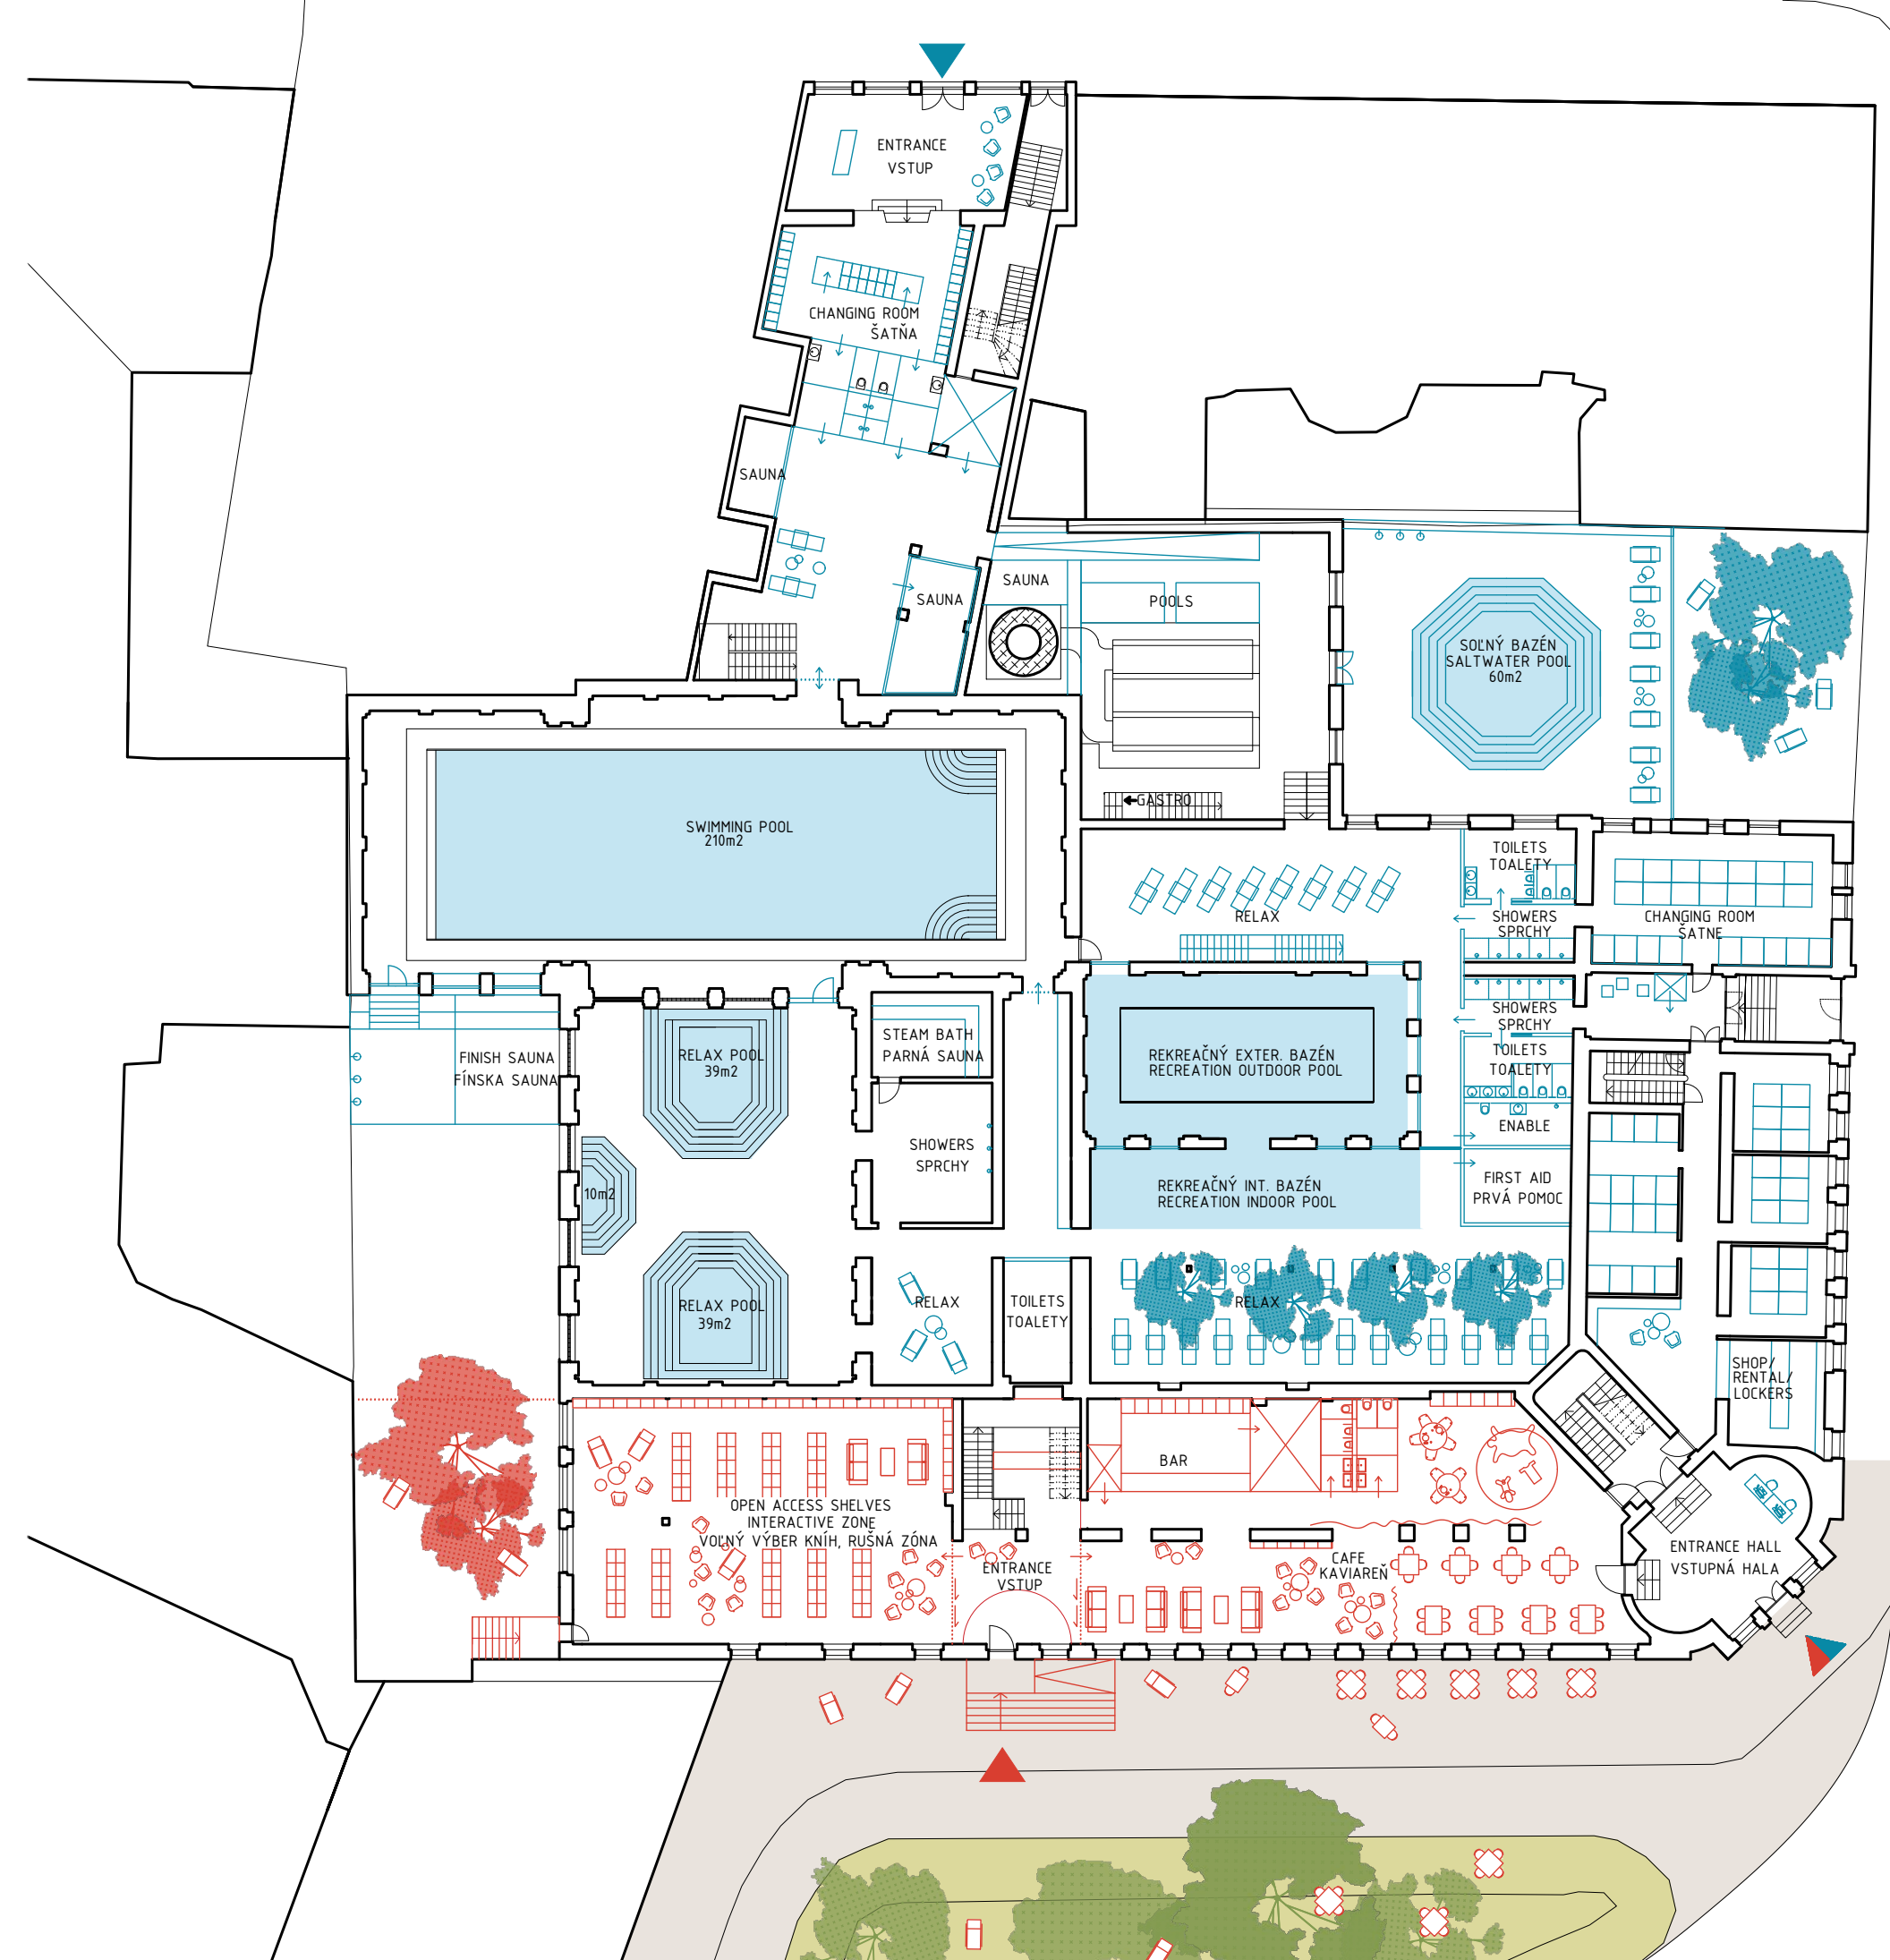

FLOOR PLAN, GRÖSSLING, 1:300, 1ST FLOOR

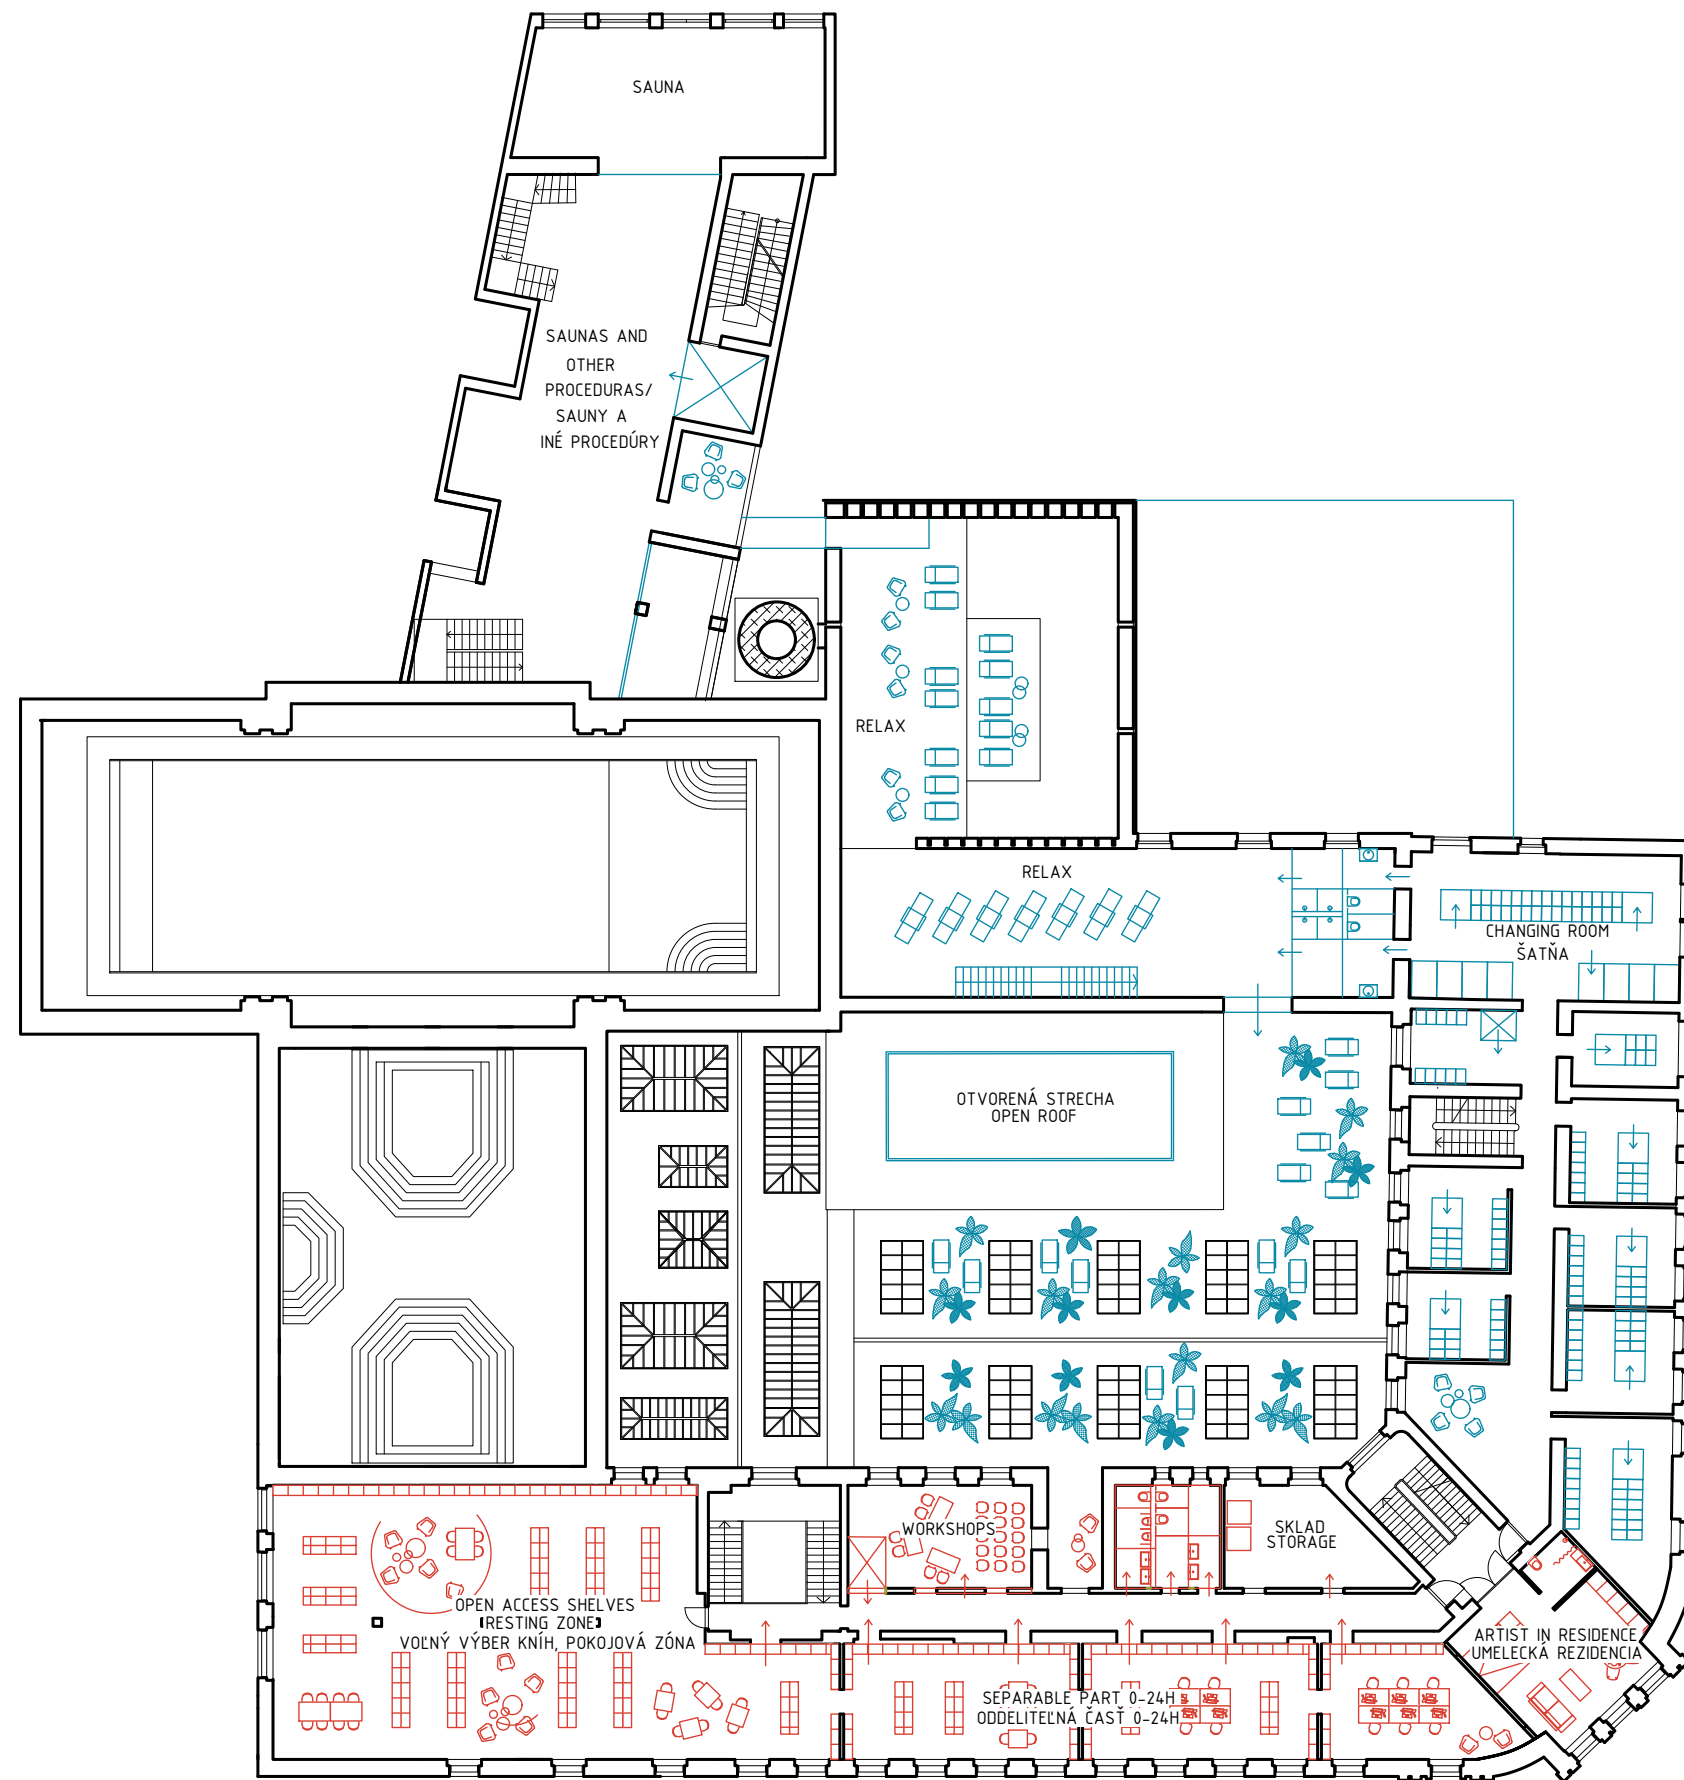


 FLOOR PLAN, GRÖSSLING, 1:300, 2ND FLOOR



FLOOR PLAN, GRÖSSLING, 1:300, 3RD FLOOR

