
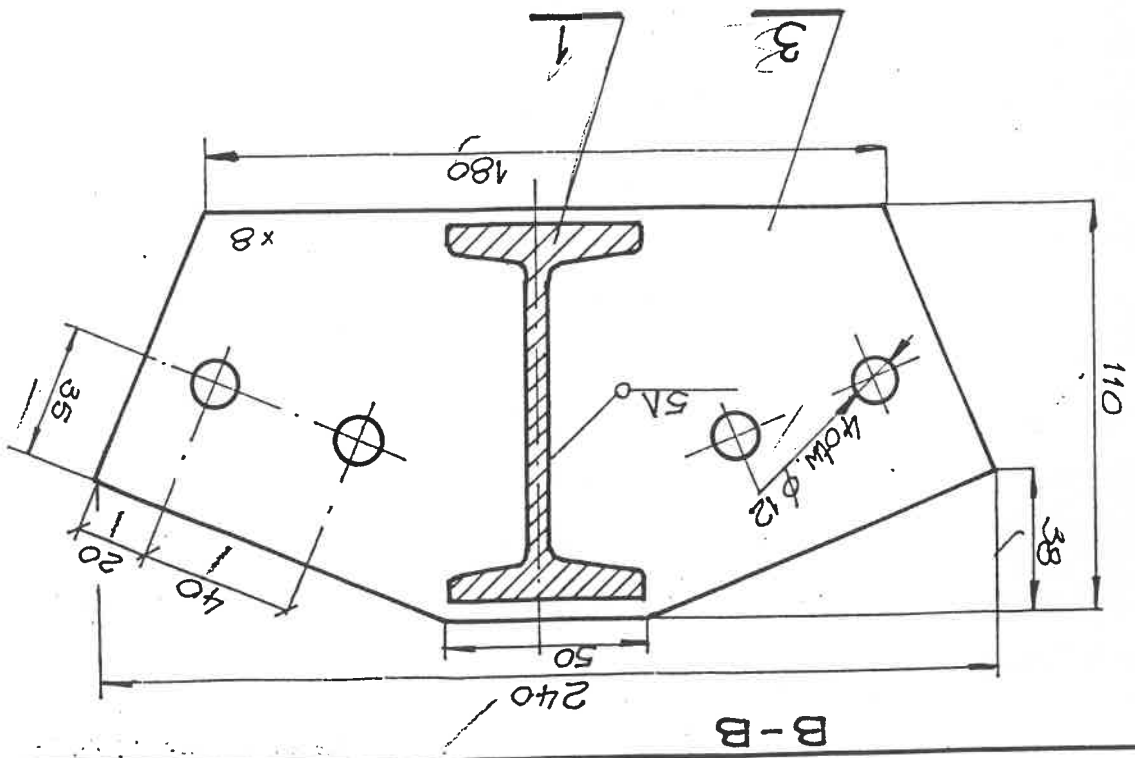
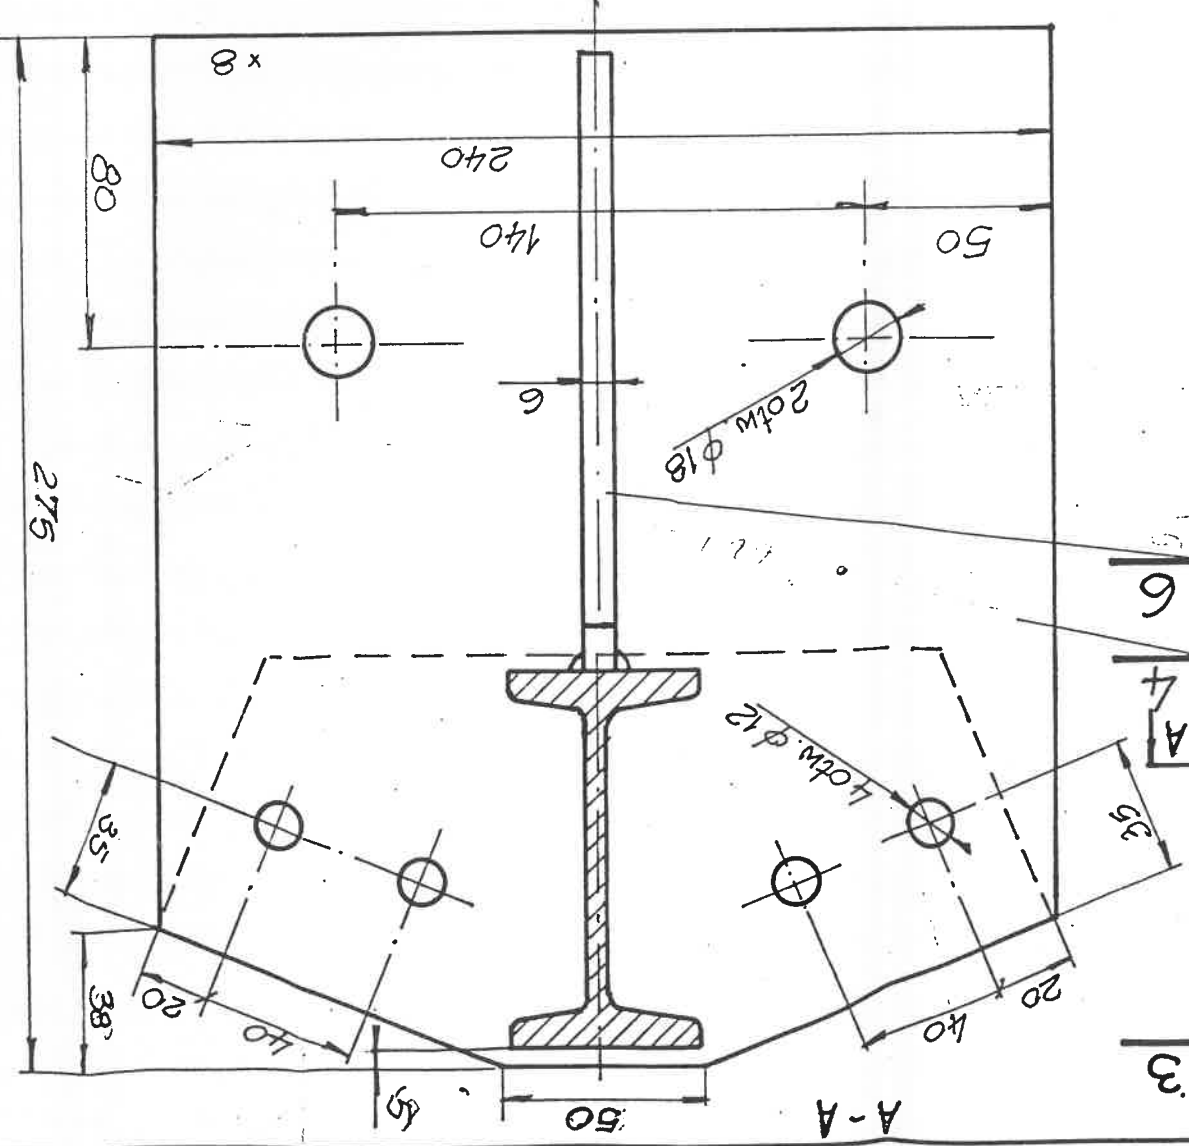
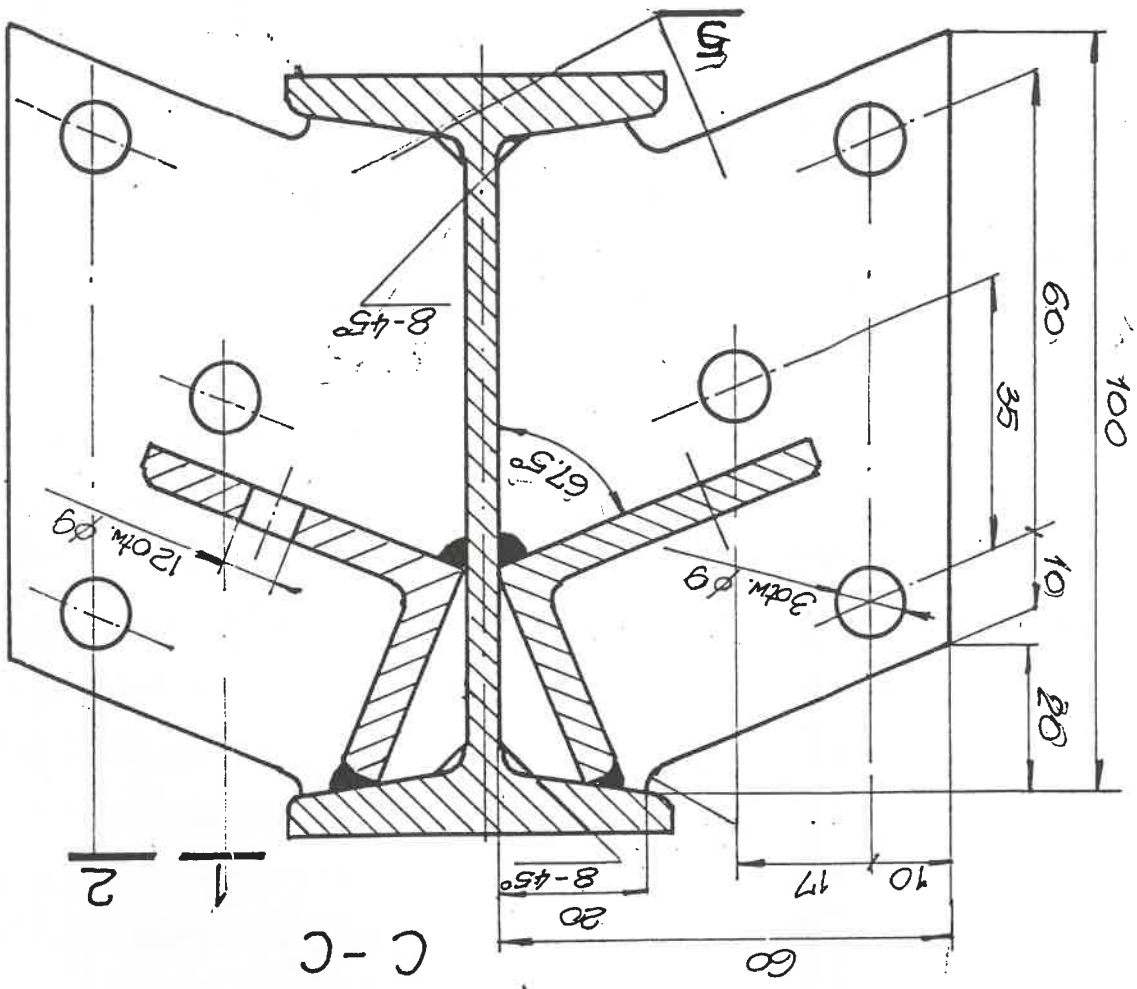


T02 244077

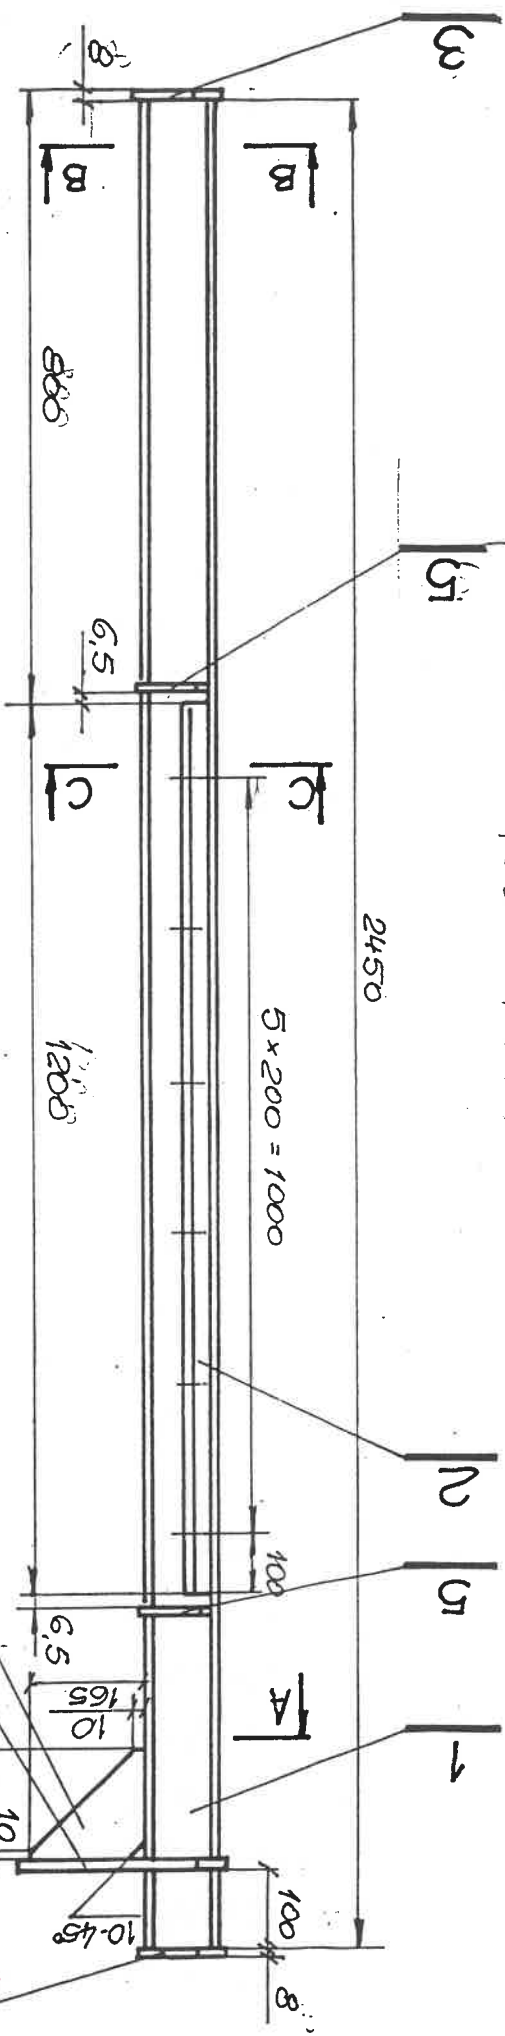

6		B. 6 x 165 x 165		1	5735x		0,7																													
5		B. 8 x 60 x 100		4	"		0,35	1,4																												
4		B. 8 x 240 x 275		1	"		4,-																													
3		B. 8 x 110 x 240		2	"		1,3	2,6																												
2		L 30 x 45 x 5 - 1200		2	"		3,3	6,6																												
1		I 100 - 2450		1	5735x		20,4																													
<table><tr><td>Poz.</td><td>Nazwa</td><td>Ilość</td><td>Mater.</td><td>Nr normy lub rys.</td><td>Jedn.</td><td>cośka</td><td>Masa</td><td>Uwagi</td></tr><tr><td colspan="9"></td></tr></table>									Poz.	Nazwa	Ilość	Mater.	Nr normy lub rys.	Jedn.	cośka	Masa	Uwagi																			
Poz.	Nazwa	Ilość	Mater.	Nr normy lub rys.	Jedn.	cośka	Masa	Uwagi																												
<table><tr><td>Podz.</td><td>Proj.</td><td>Konst.</td><td>Sprawdz.</td><td>Data</td><td>Nazwisko</td><td>Podpis</td></tr><tr><td>1:10</td><td>02.94</td><td>02.94</td><td>02.94</td><td></td><td></td><td></td></tr><tr><td>1:2</td><td></td><td></td><td></td><td></td><td></td><td></td></tr><tr><td>1:1</td><td></td><td></td><td></td><td></td><td></td><td></td></tr></table>									Podz.	Proj.	Konst.	Sprawdz.	Data	Nazwisko	Podpis	1:10	02.94	02.94	02.94				1:2							1:1						
Podz.	Proj.	Konst.	Sprawdz.	Data	Nazwisko	Podpis																														
1:10	02.94	02.94	02.94																																	
1:2																																				
1:1																																				
SLUP				<table><tr><td></td><td></td><td></td><td></td><td></td><td></td><td></td></tr><tr><td></td><td></td><td></td><td></td><td></td><td></td><td></td></tr><tr><td></td><td></td><td></td><td></td><td></td><td></td><td></td></tr><tr><td></td><td></td><td></td><td></td><td></td><td></td><td></td></tr></table>																																
				2-PE-02-02-03																																
				PROWBUD EX POL GLIWICE																																

$$\sum m = 36 - kg$$