




4/2

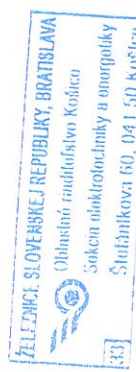

47
cj. 22.04/2019/SEE/566


SN50 EE SP.KE

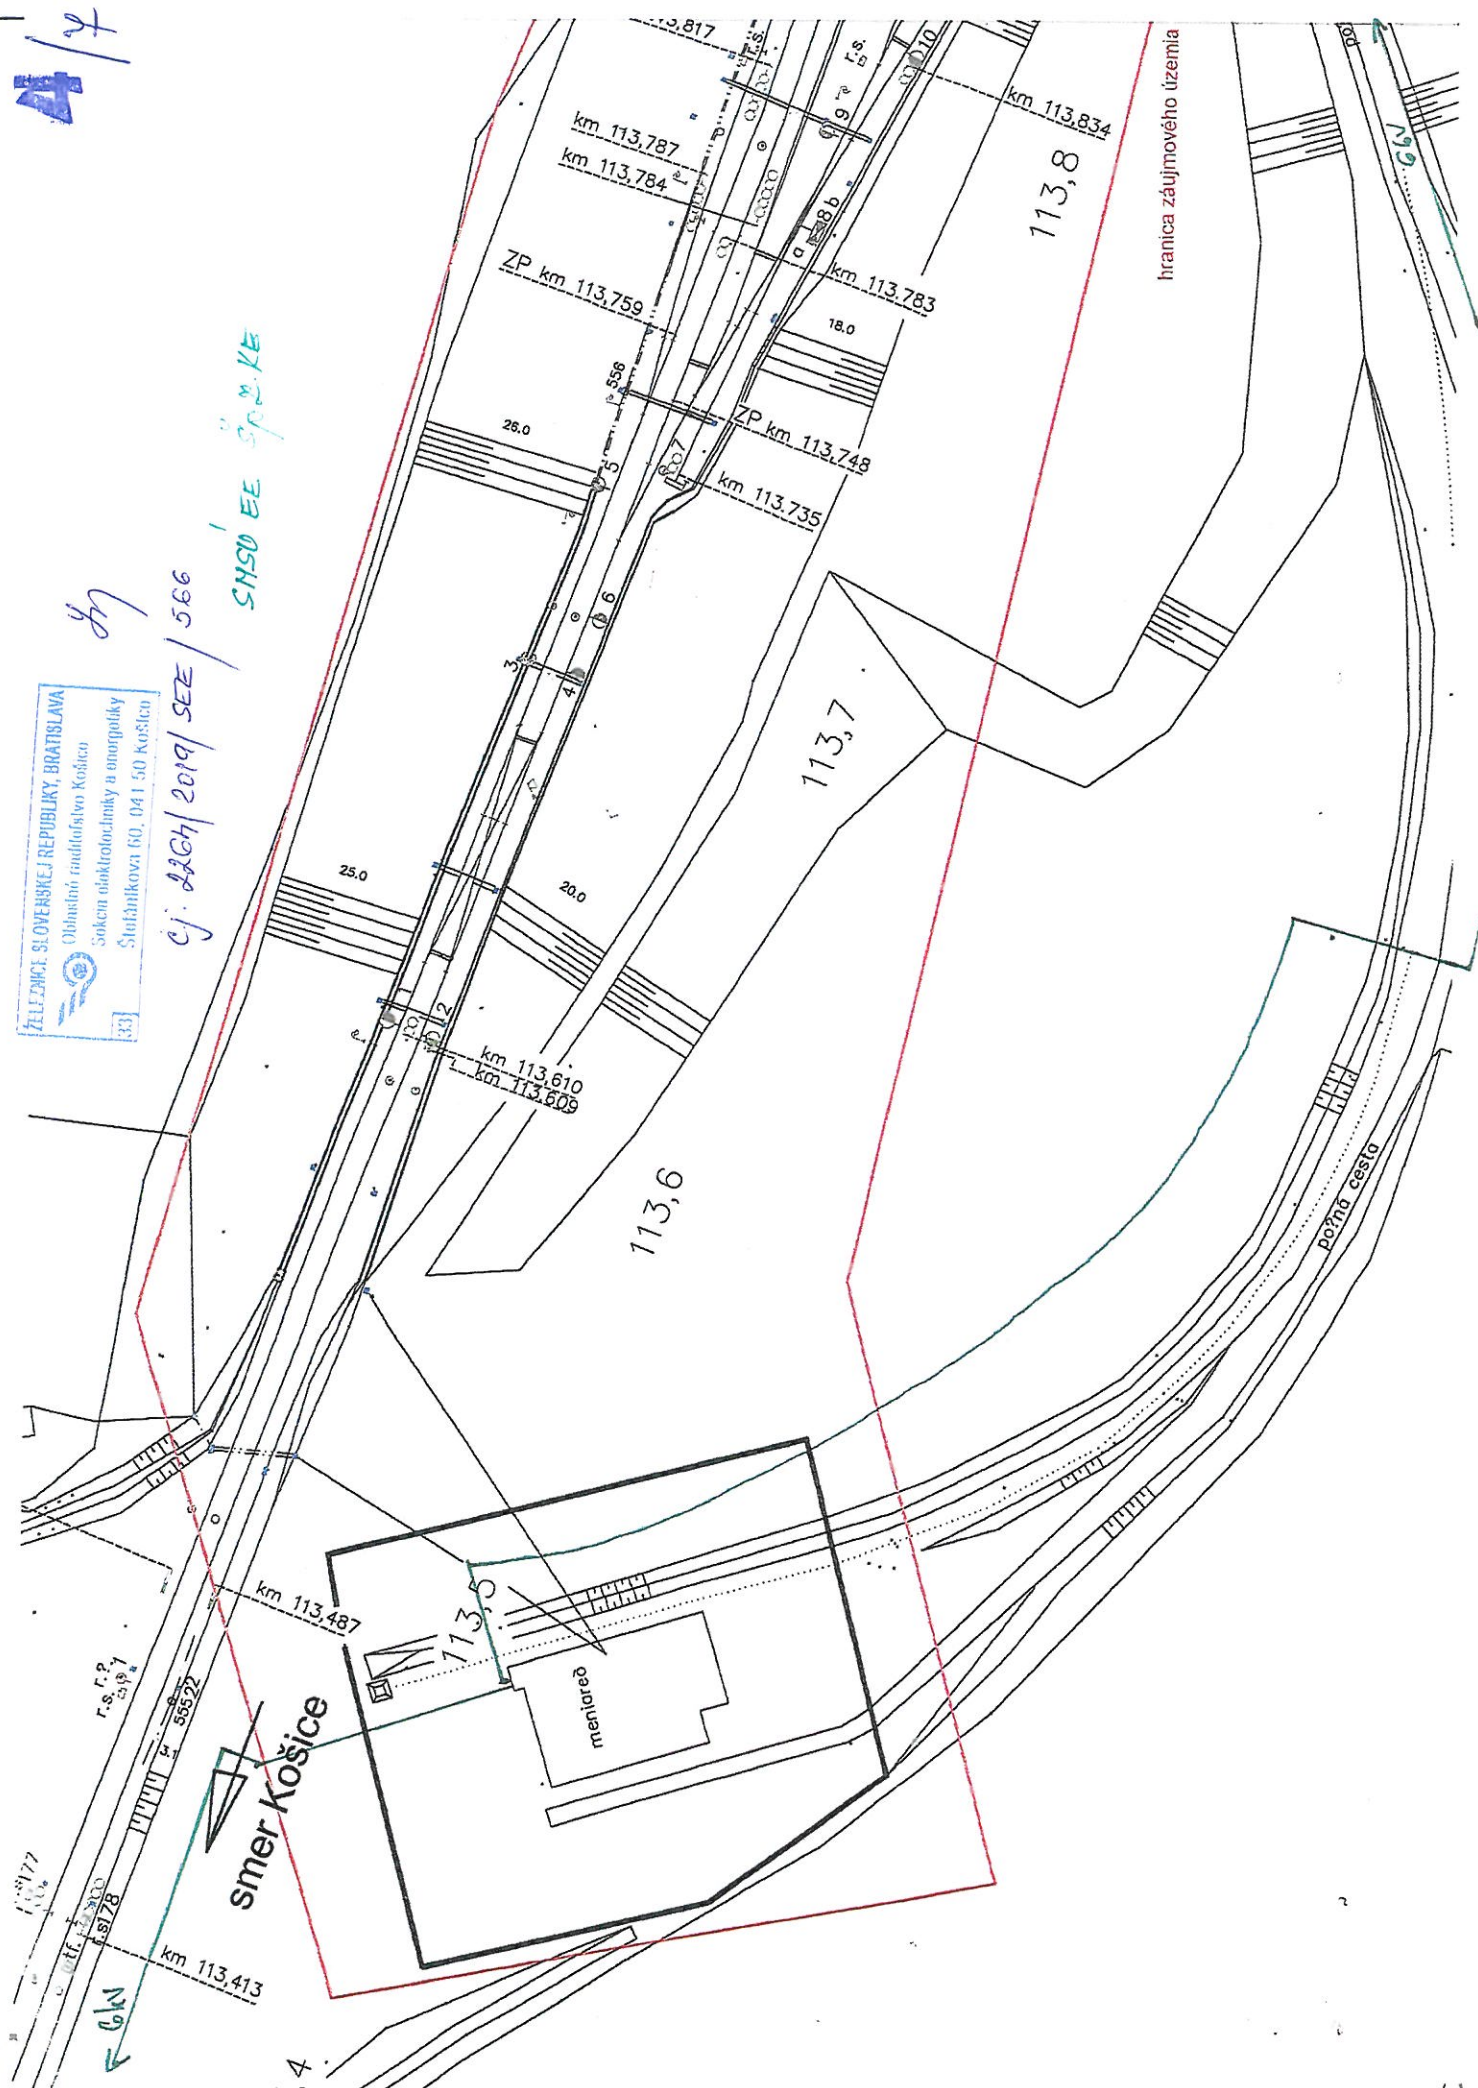

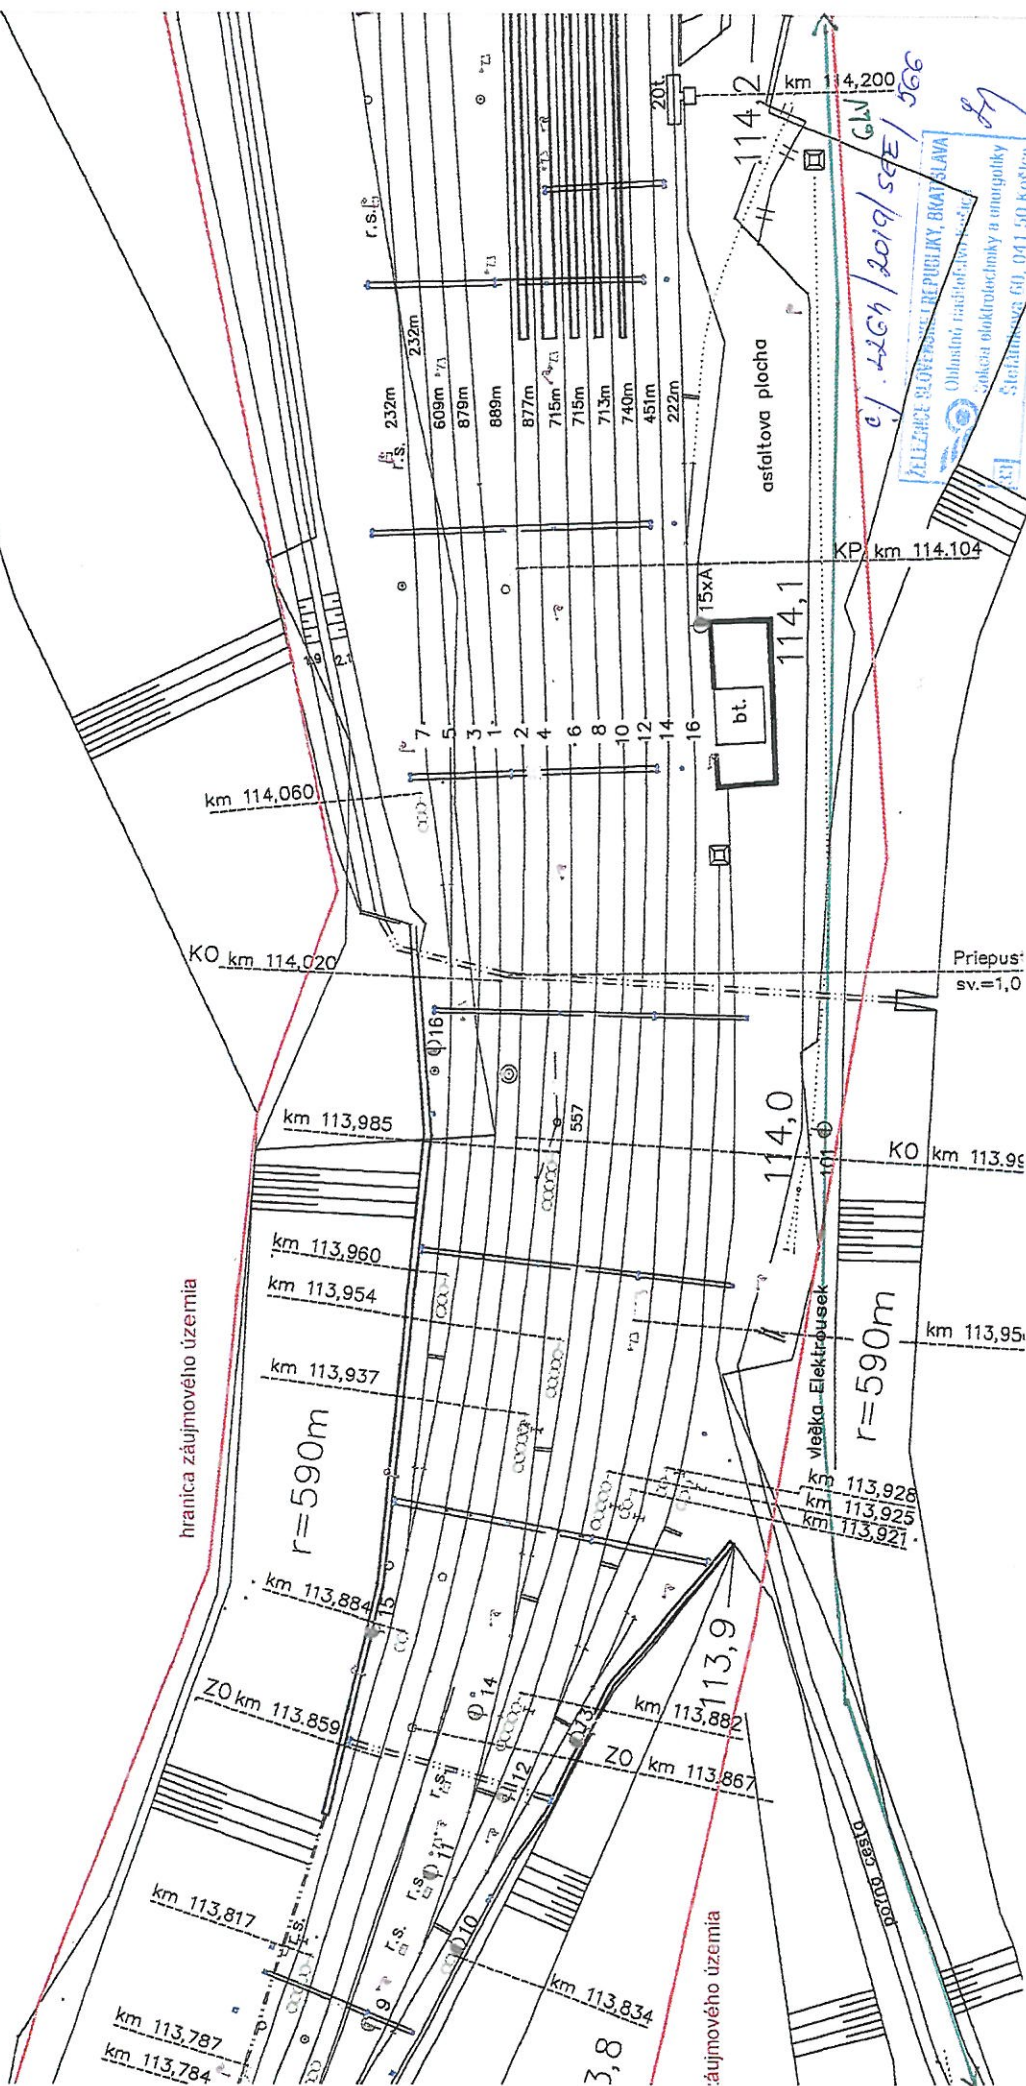

0518 275 275

4/9

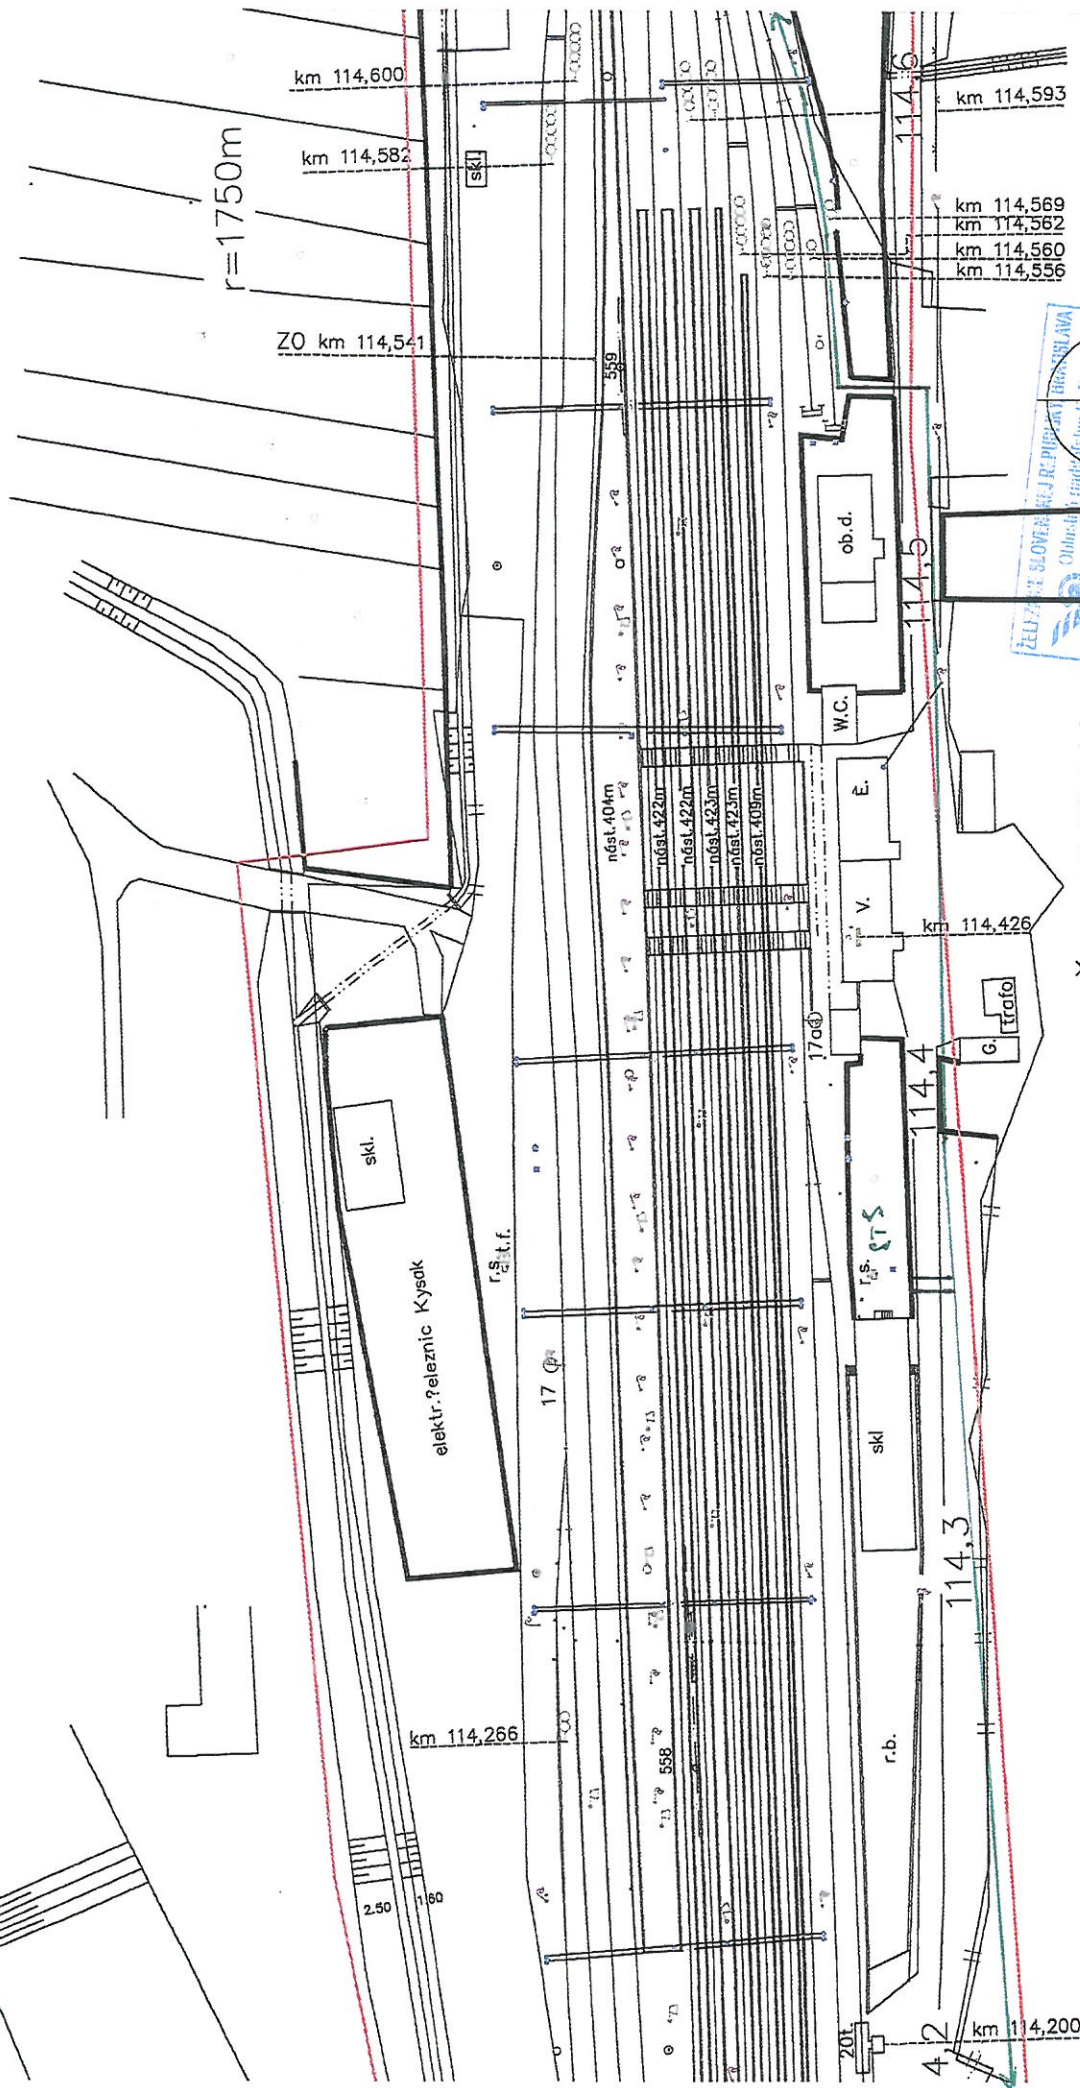

Žst. KYSÁK

areál Cestné stavby a.s. Košice

areál Cestné stavby a.s.



0. j. 22.04.2019 SEE / JGG
JMSU EE Sp. z s.r.o.

