


c

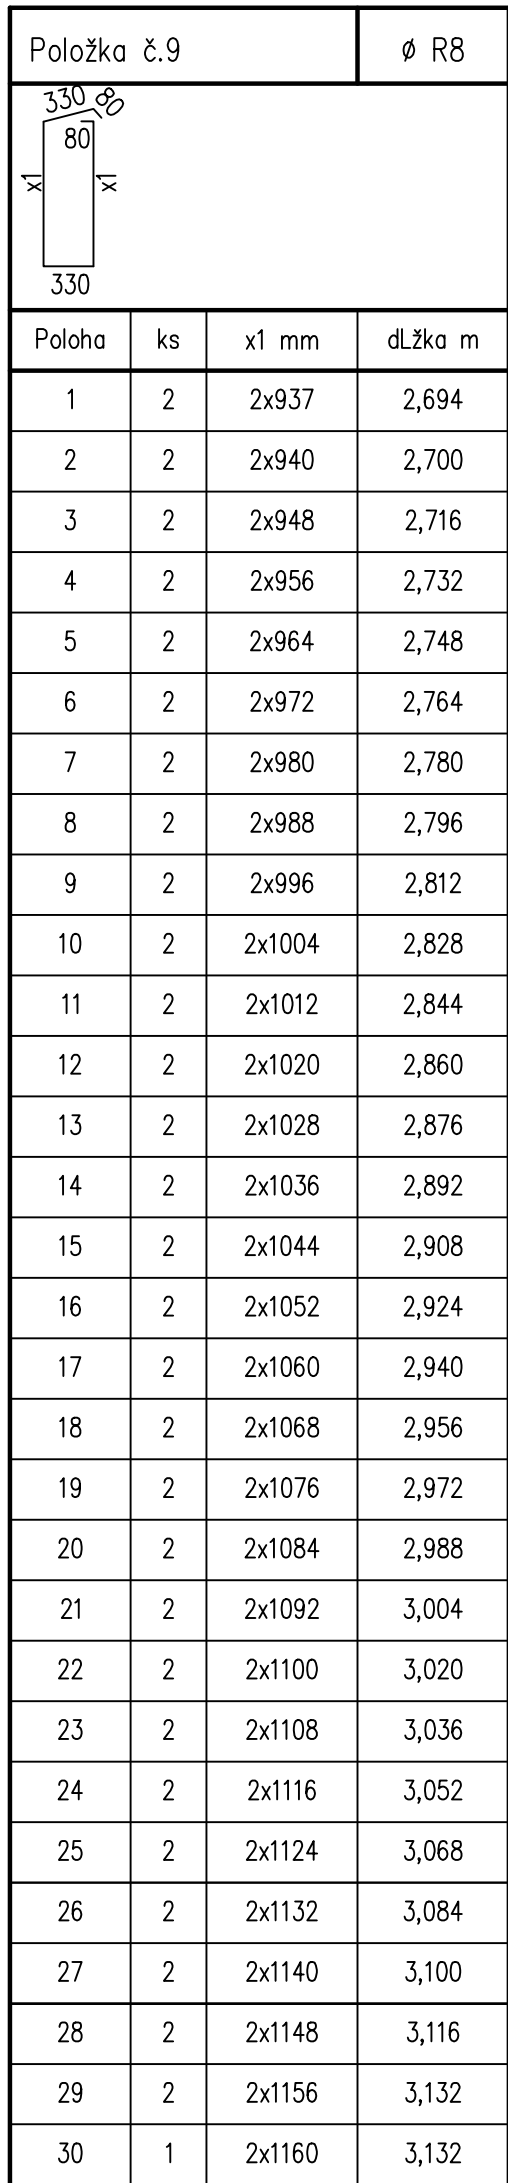

ČÍSLO PRŮTA	ø PRŮTA (mm)	DLŽKA PRŮTA (m)	POČET	CELKOVÁ DLŽKA (m)				
				ø8	ø10	ø12	ø14	ø20
1	20	7.70	4					30.80
2	20	8.05	4					32.20
3	20	5.00	2					10.00
4	10	6.70	4		26.80			
5	10	3.40	12		40.80			
6	10	6.50	6		39.00			
7	20	4.20	14					58.80
8	20	7.00	7					49.00
9	8	2.92	59	172.28				
10	8	2.48	2	4.96				
11	12	7.45	2			14.90		
12	10	7.00	8		56.00			
13	14	7.50	3				22.50	
14	14	7.30	3				21.90	
15	10	1.06	6		6.36			
16	8	1.48	36	53.28				
17	10	2.48	36		89.28			
SPOLU		DLŽKA m		230.52	258.24	14.90	44.40	180.80
		HMOTNOST kg/m		0.395	0.617	0.888	1.208	2.466
		HMOTNOST kg		91.06	159.33	13.23	53.64	445.85
		HMOTNOST kg				763.11		

OCEL BETONÁRSKÁ B 500 B – R

KRYTIE VÝSTUŽE 35MM

DLŽKY SÚ ŠPECIFIKOVANÉ V STREDNICI PRÚTOV

MINIMÁLNY PRIEMER ZAKRÍVENIA VÝSTUŽE PRE OHYBY, HÁKY A SLUČKY
JE PRE VÝSTUŽ $\varnothing < 16-4$ A $> 16-7\varnothing$

POHLAD BOČNÝ

