


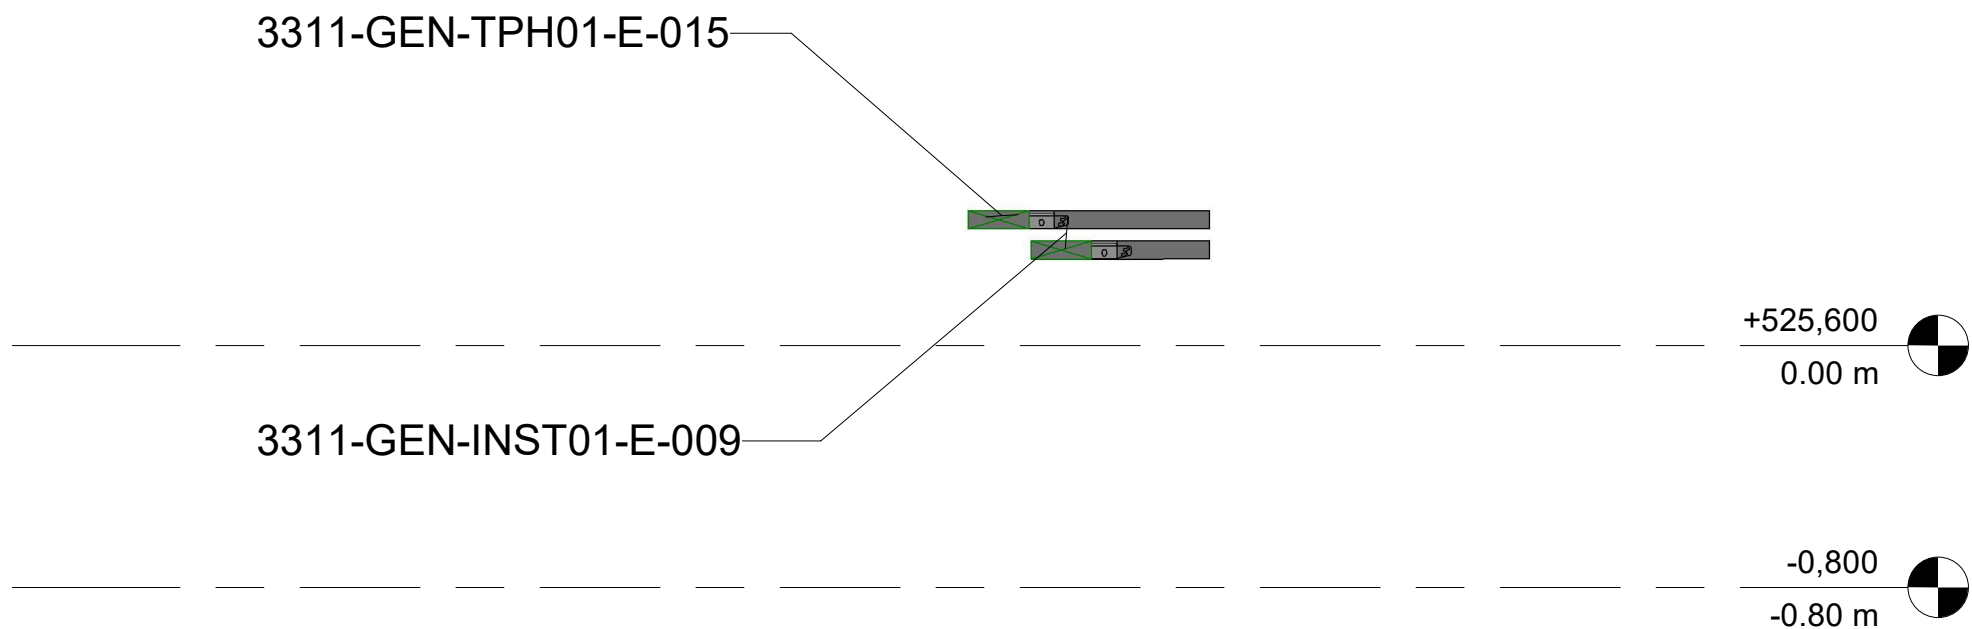

3 FORGING_DETAIL 5-6
1 : 250



1 F5
1 : 25

2 F6
1 : 25

						CONTRACTOR		CONTRACTOR dwg number 2558-0000-GEN-E-PCRO Plant cable routing layout	Prev. A	Project Code	Project Name				
										E2558	ALINVEST CZ				
										Document Title FORGING_SECTION 5-6					
A	05/12/2025	INITIAL VERSION		ANSA	SERO	ANSA	CLIENT	ALINVEST	CLIENT dwg number 2558-0000-GEN-E-PCRO Plant cable routing layout	Prev. A	DESIGNED: ANSA		DRAWIN: SERO	APPROVED: ANSA	Scale As indicated
Rev.	Date	Revisions description		Designed	Draw	Approved					Format A1				
											DATE: 05/12/2025	DATE: 05/12/2025	DATE: 05/12/2025	Sheet A132	