

3311-GEN-COM01-E-006


3311-GEN-SPH01-E-006

3311-GEN-TPH01-E-005

3311-GEN-COM01-E-006

3311-GEN-SPH01-E-006

3311-GEN-TPH01-E-005

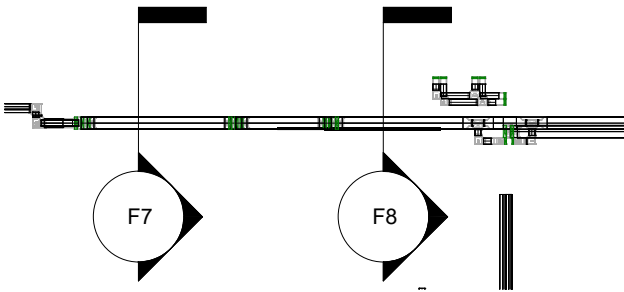

3 FORGING_DETAIL 7-8

1 : 250

+8,000
8.00 m

+8,000
8.00 m

+6,160
6.16 m

+6,160
6.16 m

1 F7

1 : 25

2 F8

1 : 25

						CONTRACTOR		CONTRACTOR dwg number 2558-0000-GEN-E-PCRO Plant cable routing layout	Prev. A	Project Code E2558	Project Name ALINVEST CZ			
										Document Title FORGING_SECTION 7-8			Scale As indicated	
A	05/12/2025	INITIAL VERSION	ANSA	SERO	ANSA			CLIENT dwg number 2558-0000-GEN-E-PCRO Plant cable routing layout	Prev. A	DESIGNED: ANSA	DRAWIN: SERO	APPROVED: ANSA	Format A1	
Rev.	Date	Revisions description	Designed	Draw	Approved	CLIENT	ALINVEST			DATE: 05/12/2025	DATE: 05/12/2025	DATE: 05/12/2025	Sheet A134	