


POHLAD "C"

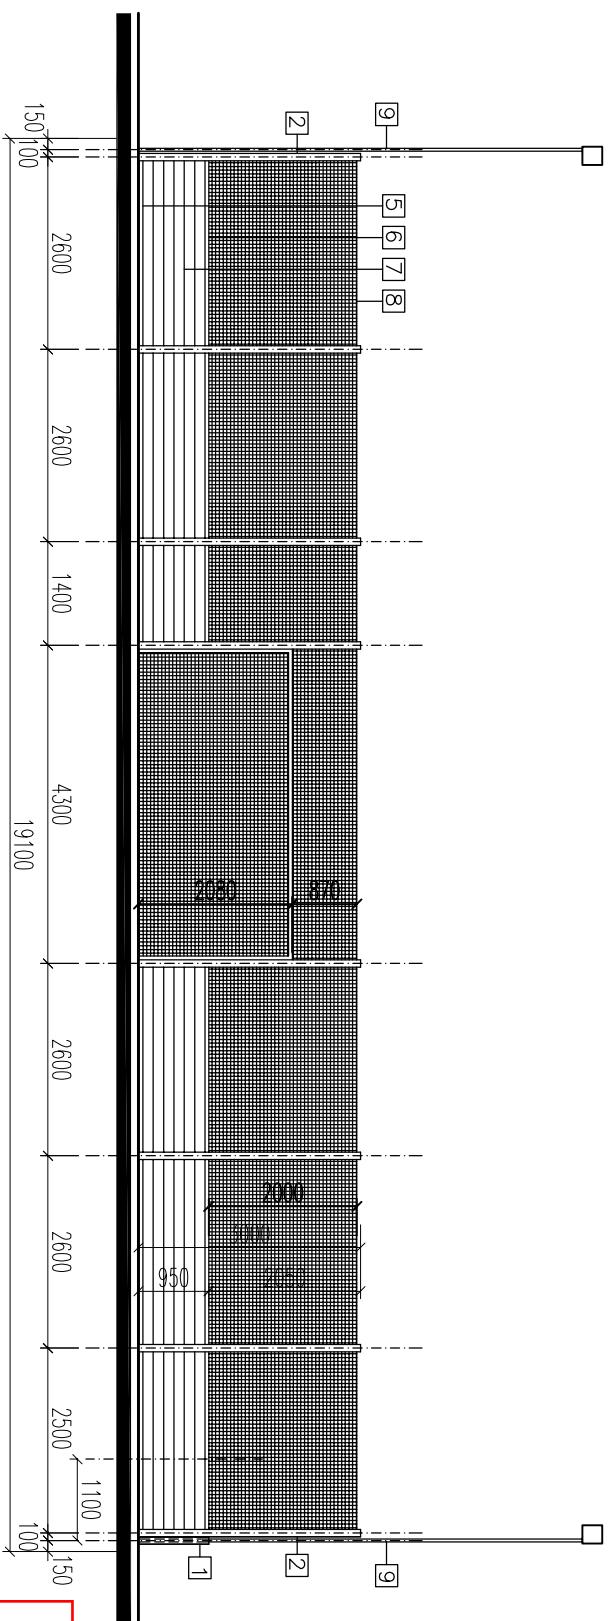

POHLAD "D"

P O Z N Á M K A :
ELEKTRONŠTALÁČIA PRE OSVETLENIE NIE JE PREDMETOM PROJEKTU A DODÁVKY
KÔTOVANÉ NA OSI STĚPŮV

