




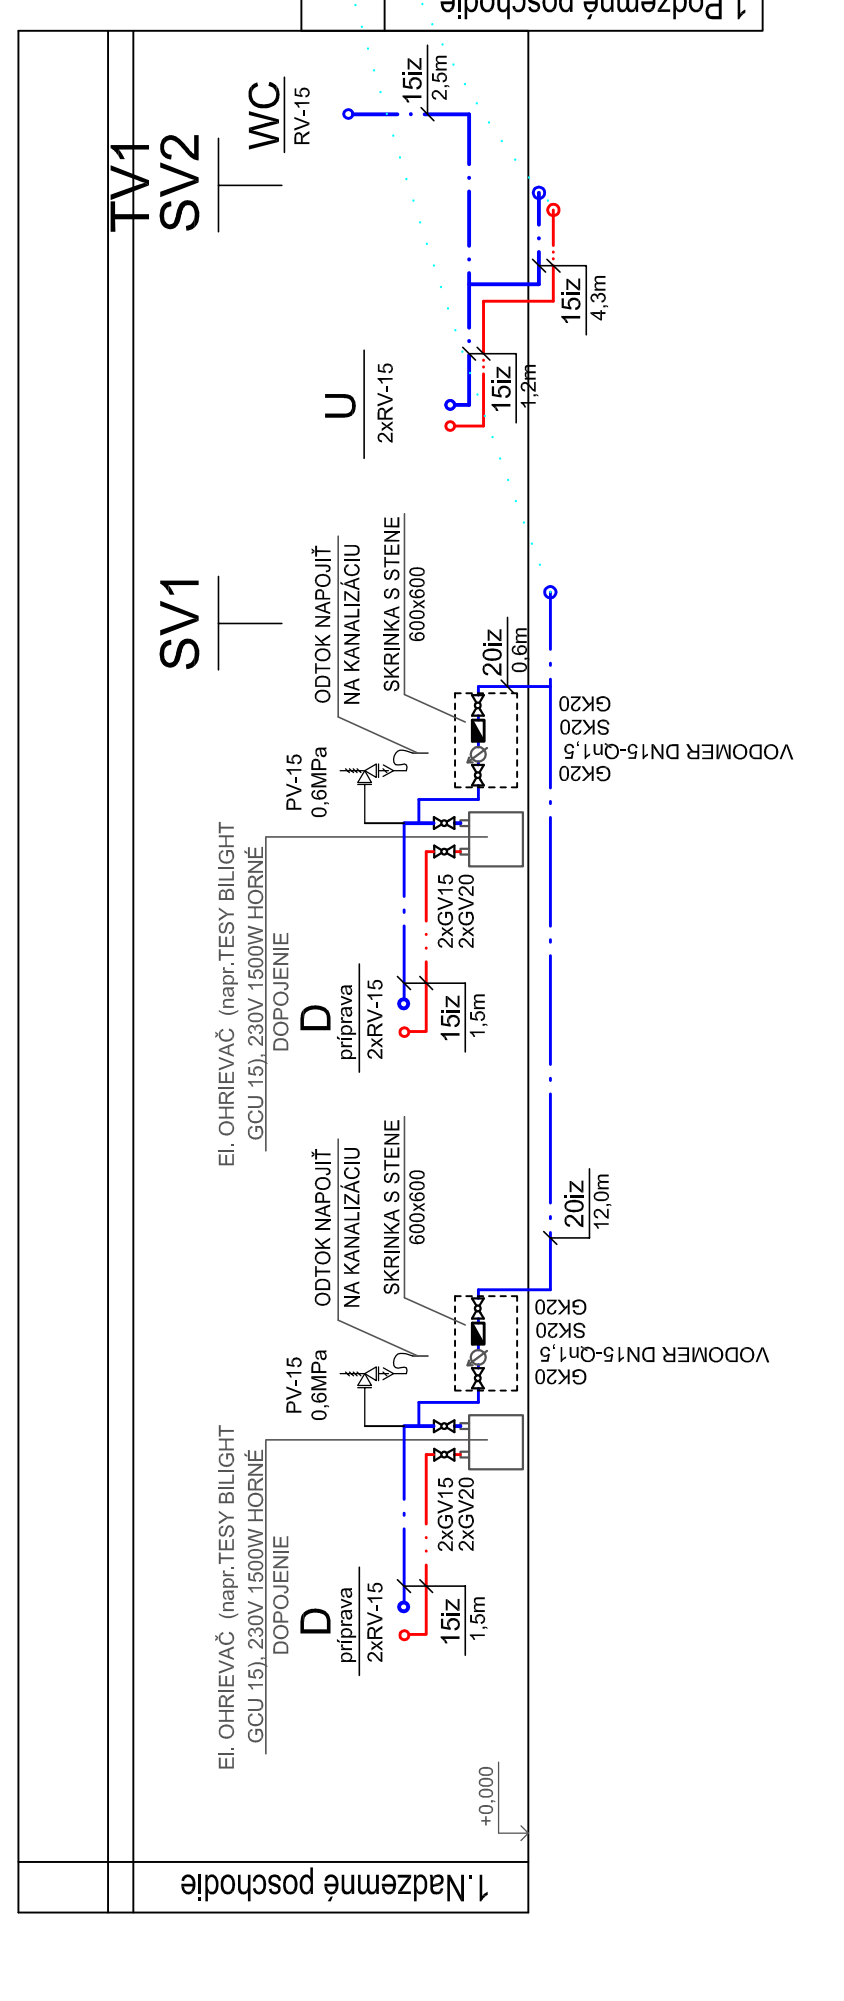

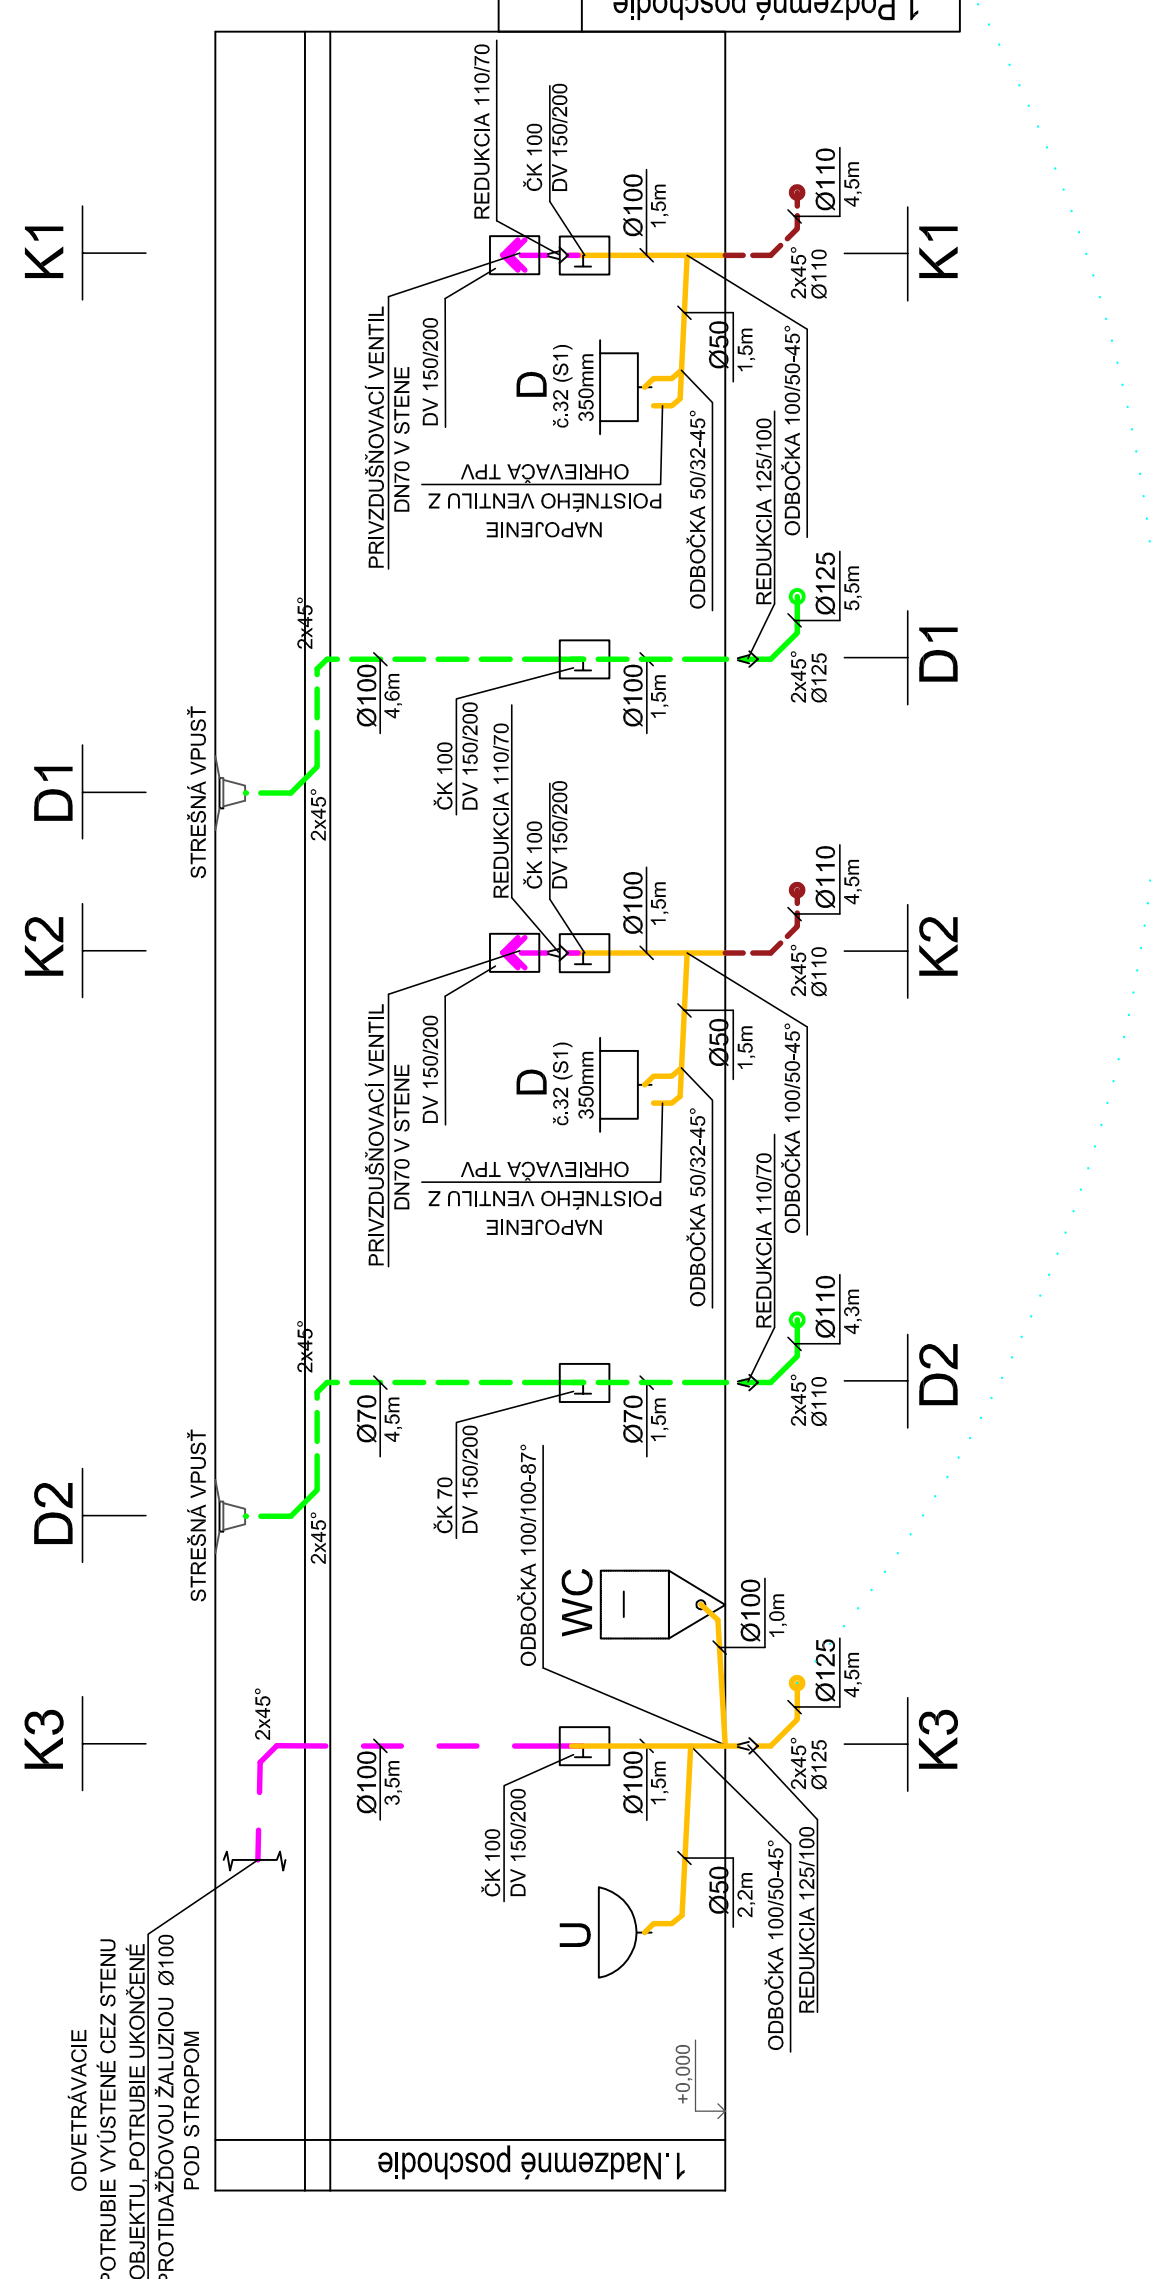

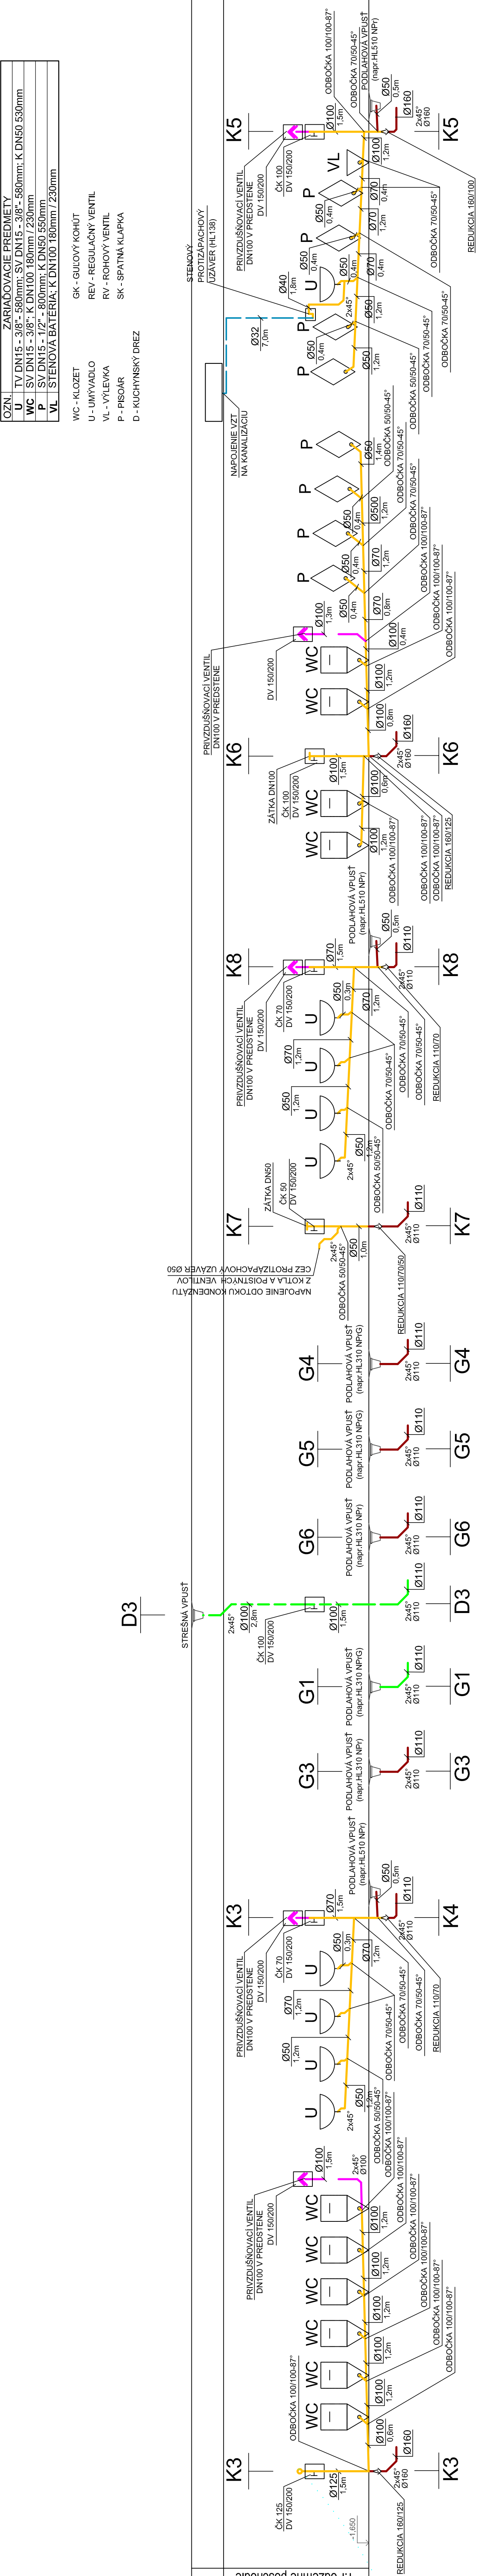


ZARIADOVACIE PREDMETY	
ZN:	TV DN15 - 3/8" - 580mm; SV DN15 - 3/8" - 580mm; K DN50 530mm
U	SV DN15 - 3/8" - 580mm; K DN100 180mm / 230mm
W	SV DN15 - 3/8" - 580mm; K DN50 550mm
P	SV DN15 - 1/2" - 800mm; K DN100 180mm / 230mm
VL	STENOVÁ BATERIA; K DN100 180mm / 230mm

C - KLOZET
 UMYVADLO
 - VÝLEVKA
 PISOÁR
 GK - GUŤOVÝ KOHŮT
 REV - REGULAČNÍ VENTIL
 RV - ROHOVÝ VENTIL
 SK - SPATNÁ KLAPKA



LEGENDA:

- | | |
|-------------------------------------------------------------------------------------|--------------------------------------------------------------------|
|  | KANALIZAČNÉ HRDLOVE RURY - SPLAŠKOVÁ KANALIZÁCIA ULOŽENÁ V PODLAŽÍ |
|  | KANALIZAČNÉ HRDLOVE RURY - SPLAŠKOVÁ KANALIZÁCIA ULOŽENÁ V STENE |
|  | |
|  | KANALIZAČNÉ HRDLOVE RURY - DAŽDOVÁ KANALIZÁCIA |
|  | ROZVOD STUDENEJ VODY |
|  | ROZVOD TEPLEJ VODY |
|  | ROZVOD CIRKULÁCIE TEPLEJ VODY |

[illegible]