




POZDÍŽNY REZ VETVOU DP2
M 1:100

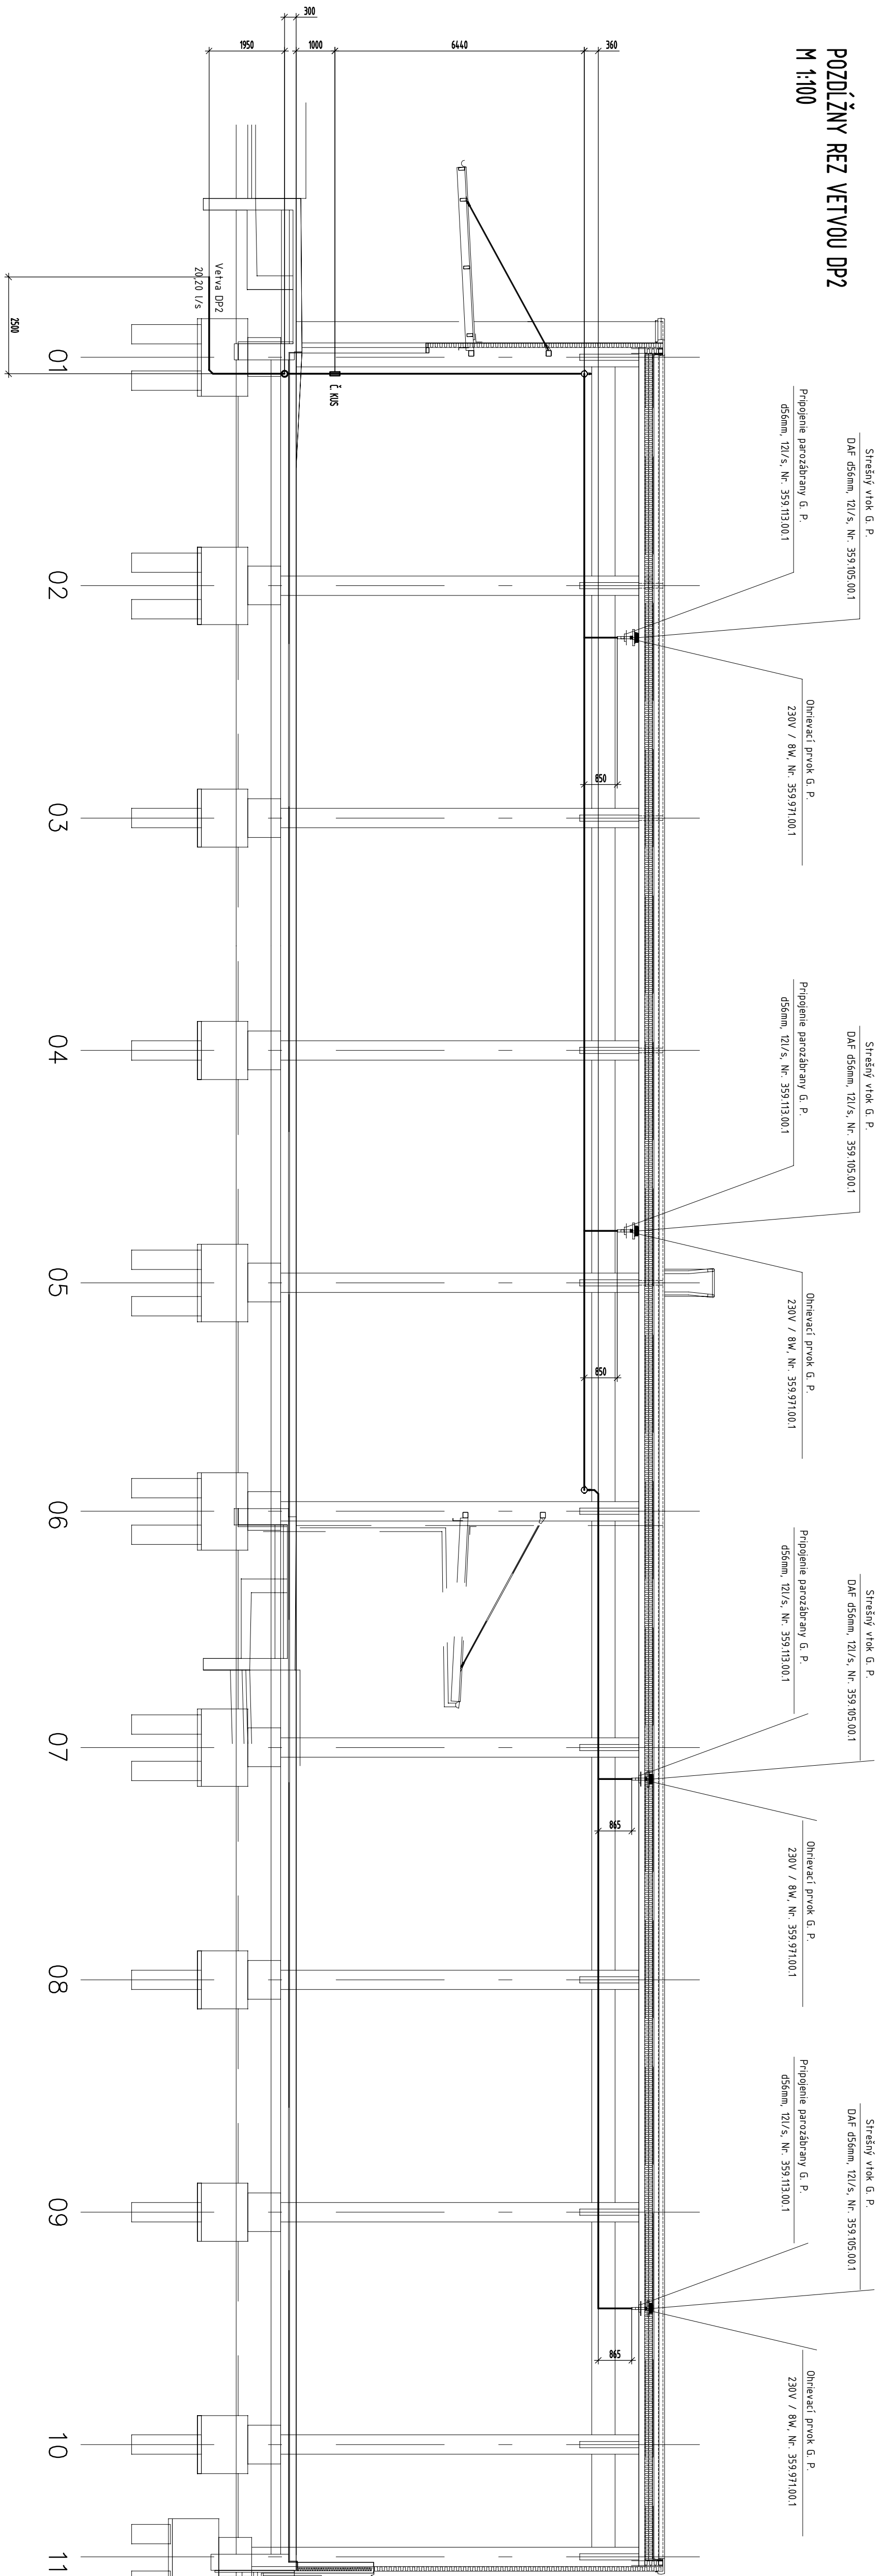

PRIEČNY REZ OBIDVOMA VETVAMI
M 1:100

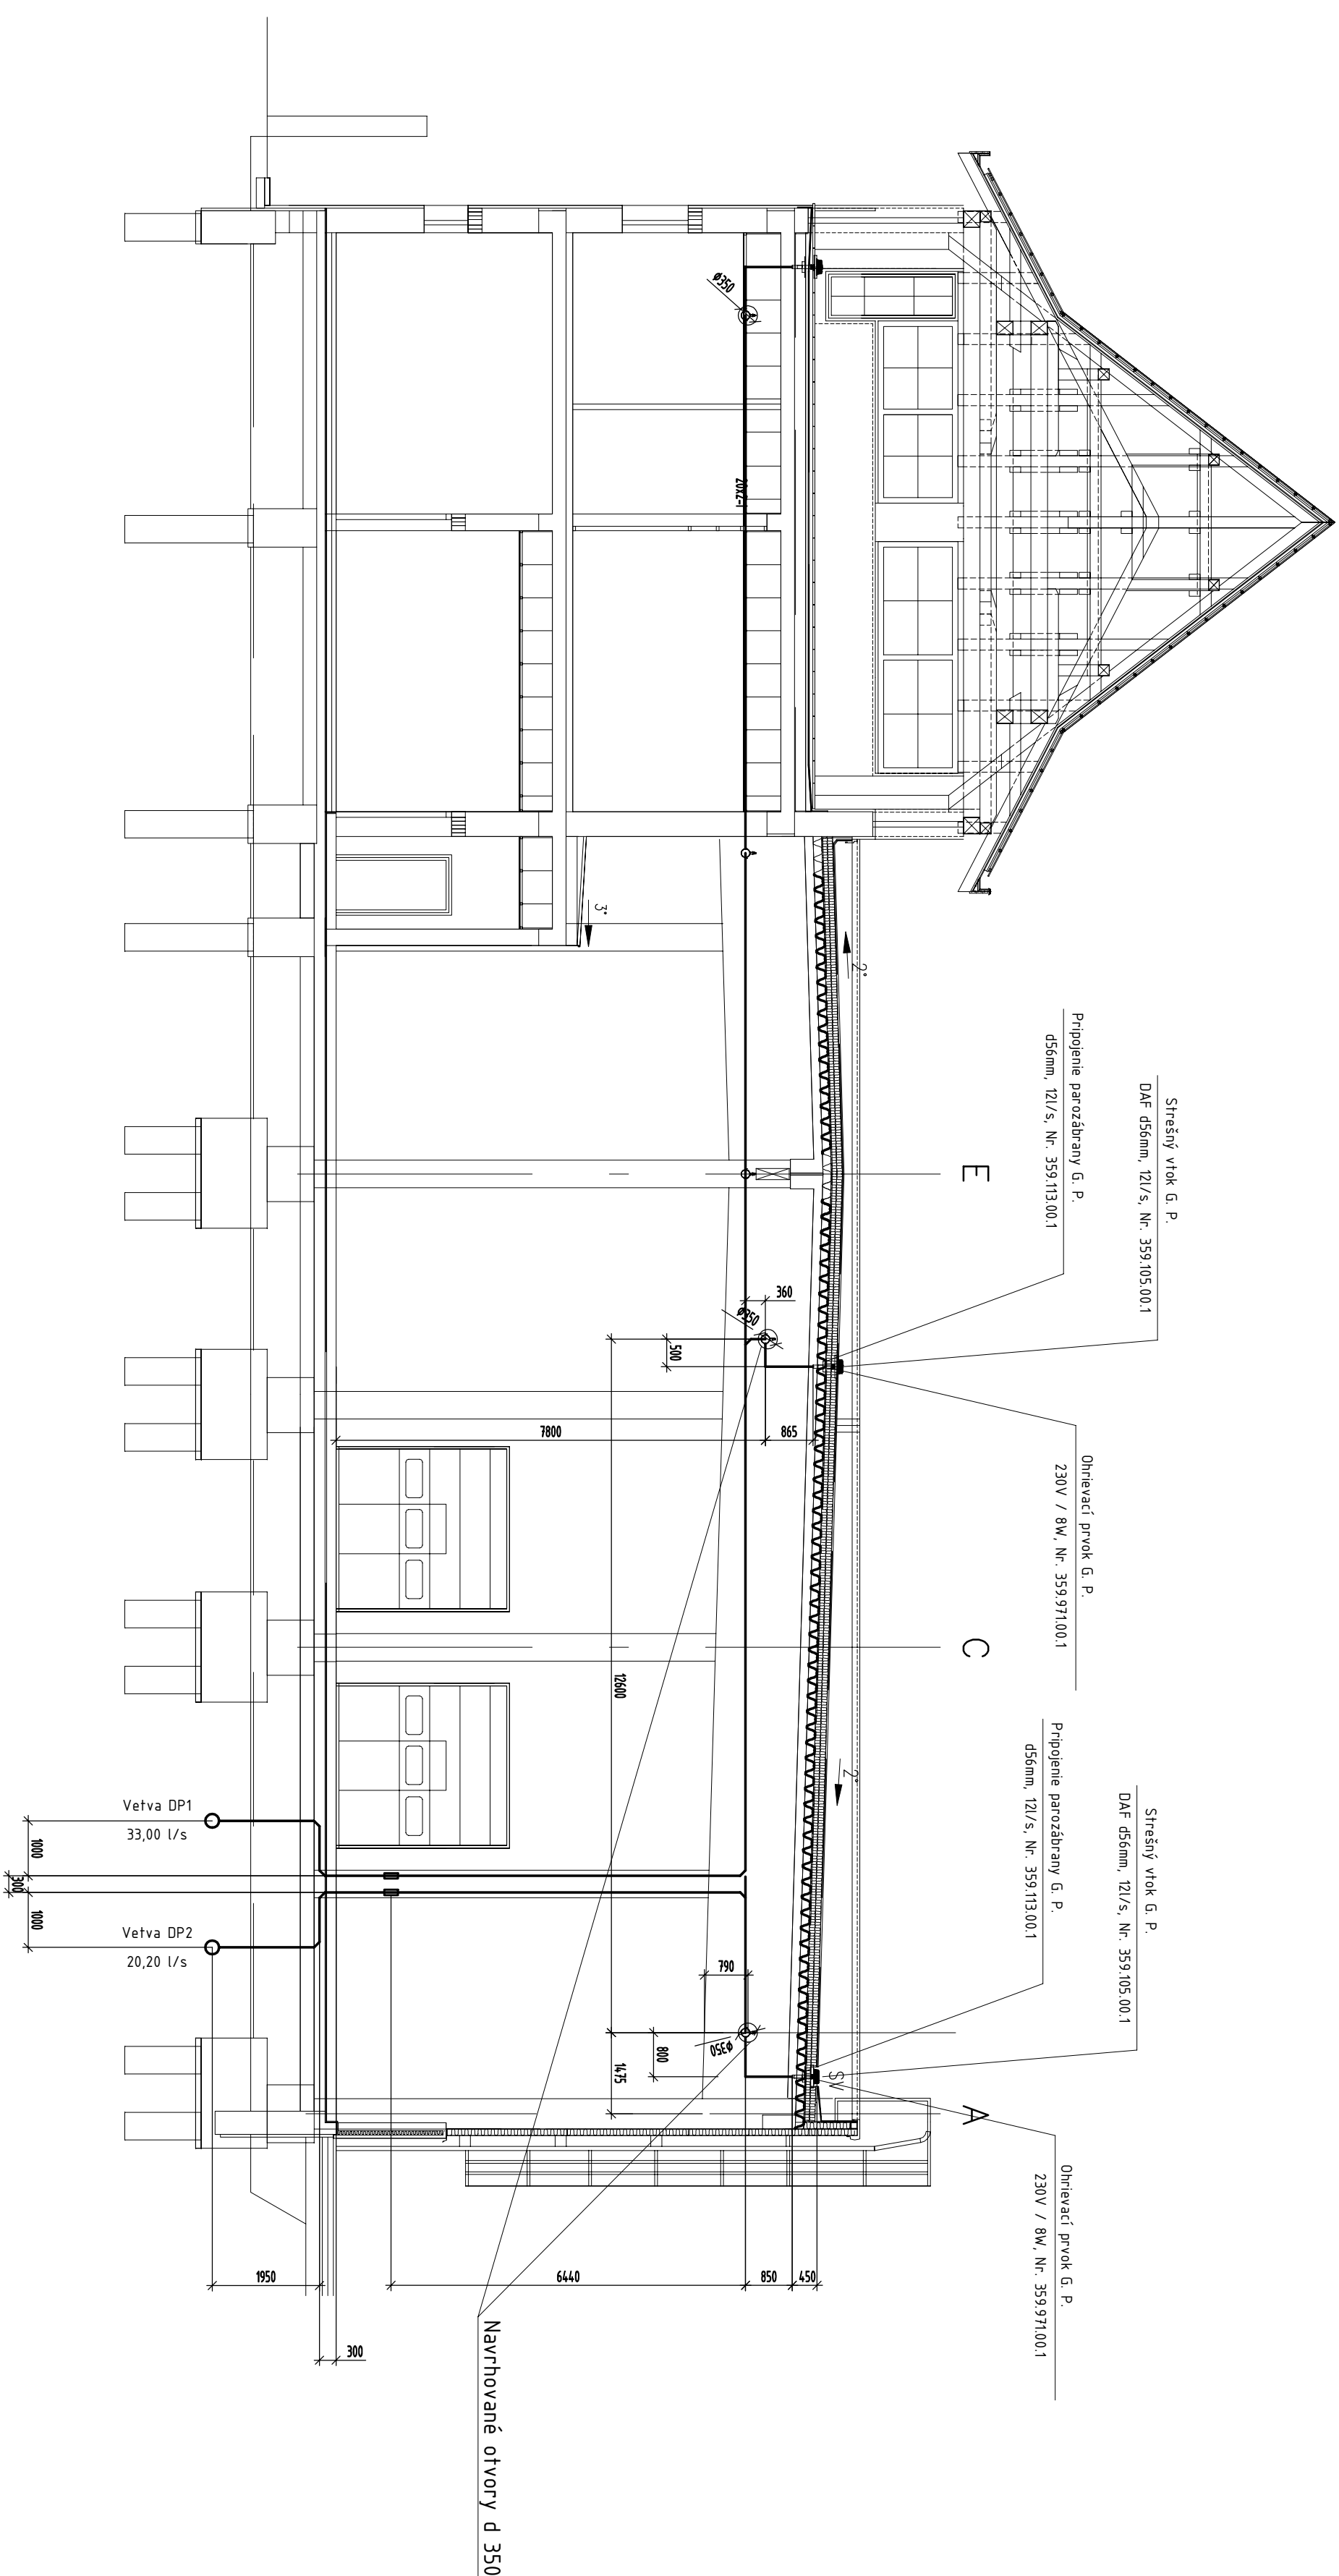

LEGENDA

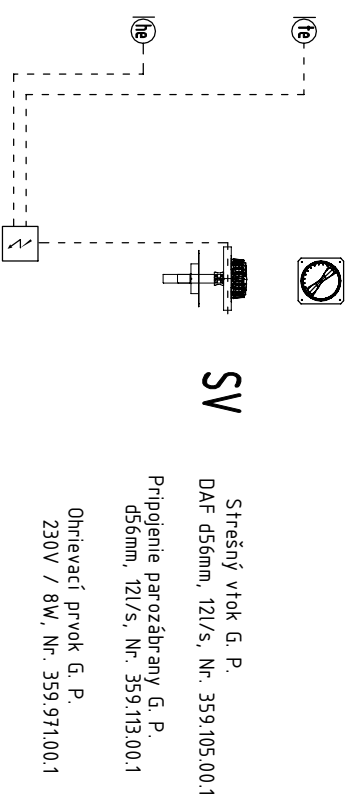

LEGENDA POTRUBI

[illegible]