



SITUÁCIA M 1:100

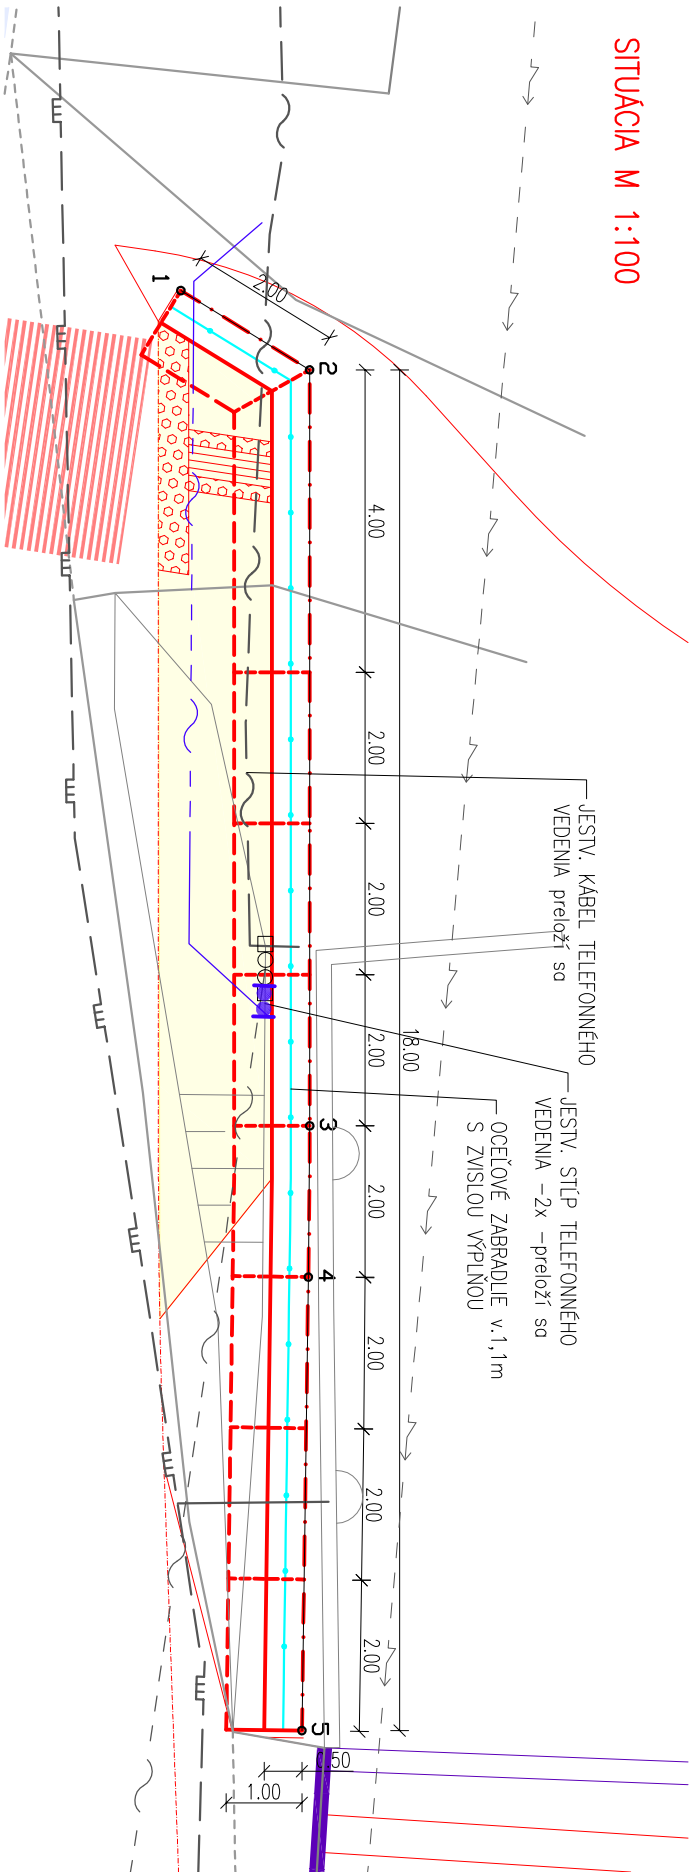

ROZVINUTÝ POHĽAD NA MÚR M 1:100

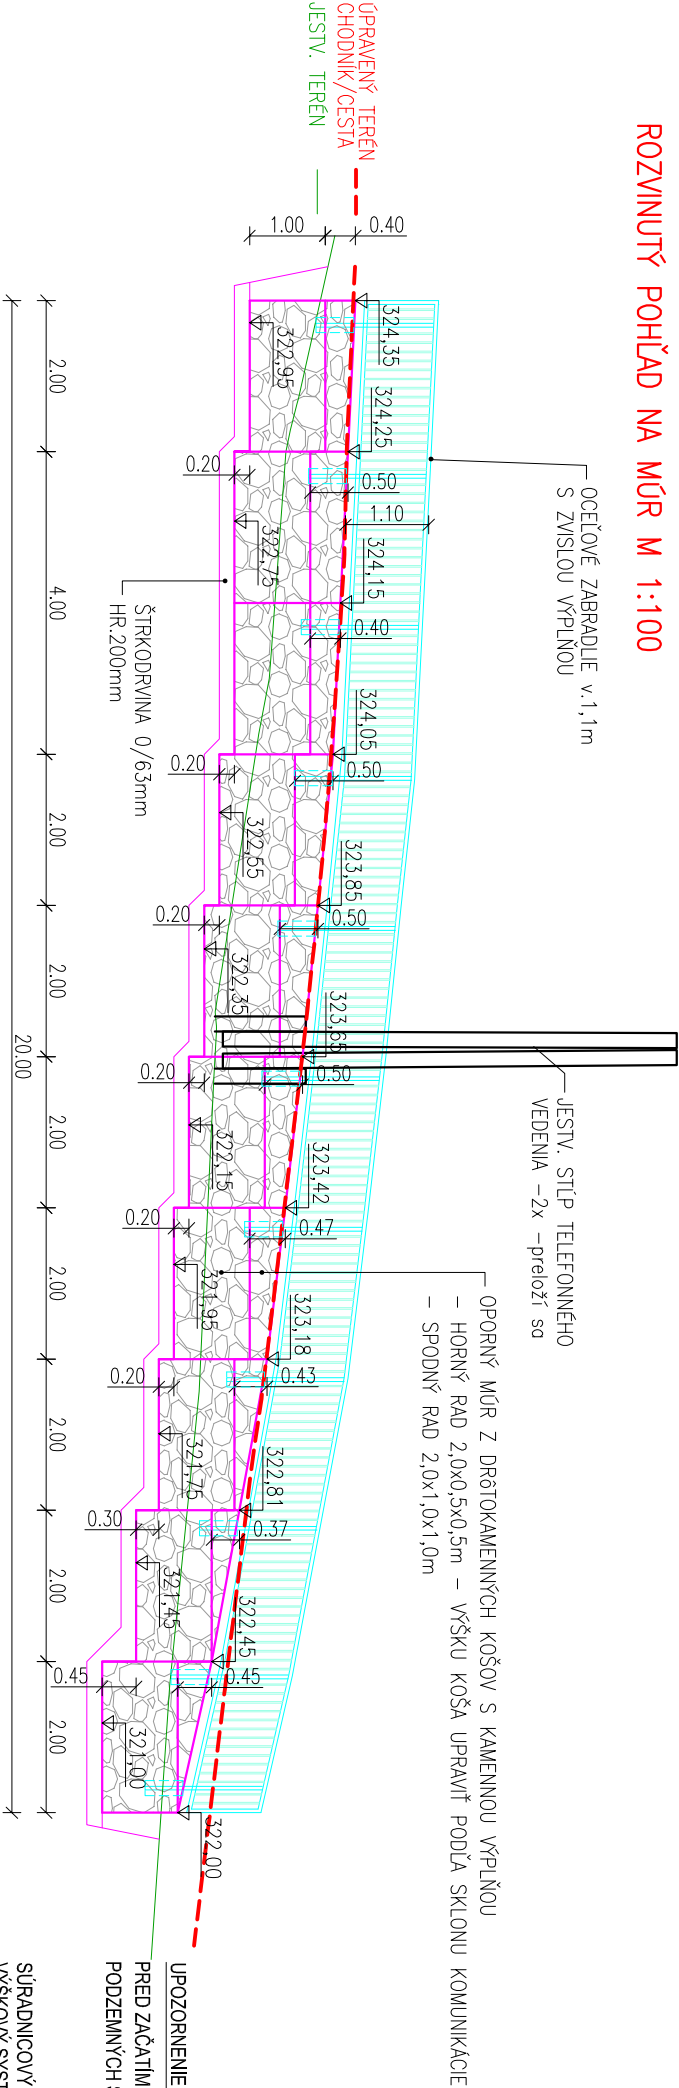

Zoznam súradníc vytýčovacích bodov	
Oporný múr	
1	260209.74 1180811.96
2	260211.72 1180812.23
3	260218.08 1180804.51
4	260219.34 1180802.96
5	260223.08 1180798.28

<div><div><div><div><div><div></div><div></div></div></div><div><div><div></div><div></div></div></div><div><div><div></div><div></div></div></div><div><div><div></div><div></div></div></div><div><div><div></div><div></div></div></div></div></div><div><div><div></div><div></div></div></div><div><div><div></div><div></div></div></div><div><div><div></div><div></div></div></div><div><div><div></div><div></div></div></div></div>

</