



VEĽKÉ KOZMÁLOVCE

SZZ 3. kategórie

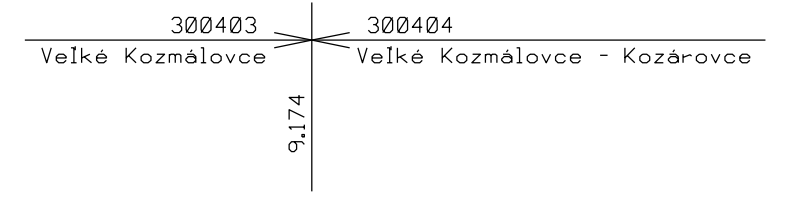

TLMAČE zast.

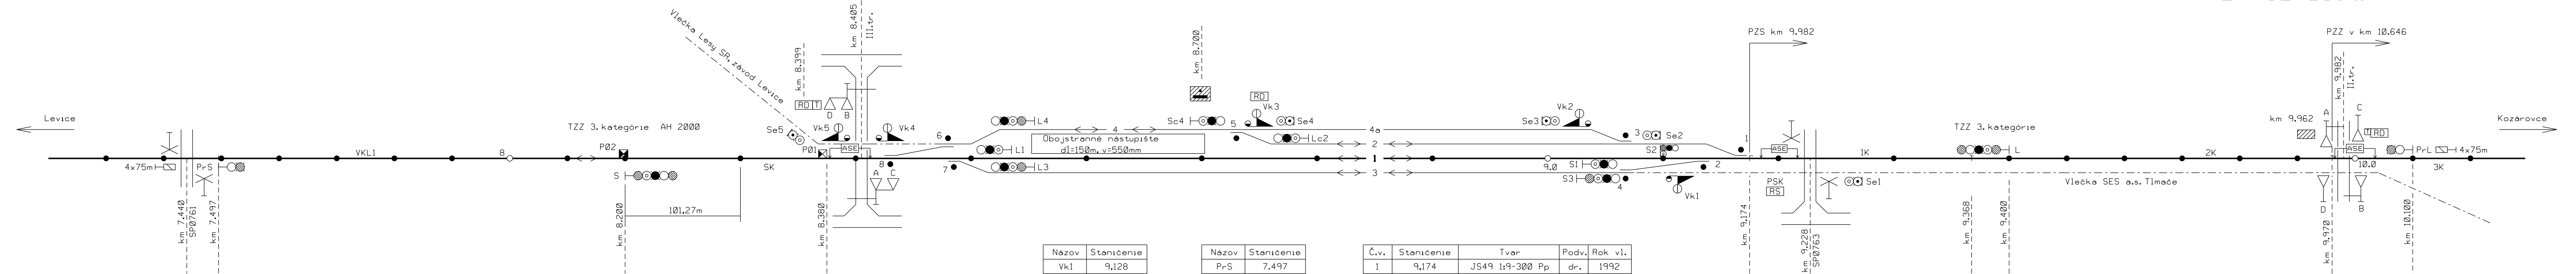

Názov	Staničenie
Vk1	9,128
Vk2	9,014
Vk3	
Vk4	8,429
Vk5	

Názov	Staničenie
Pr-S	7,497
S	8,200
Pr-L	10,100
L	9,400
L1	8,537
L3	8,555
S1	9,068
S2	9,099
S3	9,062
Lc2	
Sc4	
Se1	
Se2	
Se3	
Se4	
Se5	

Č.v.	Staničenie	Tvar	Podv.	Rok vl.
1	9,174	JS49 1:9-300 Pp	dr.	1992
2	9,141	JS49 1:9-300 LI	dr.	1992
3	9,074	JS49 1:9-300 Pp	dr.	1982
4	9,064	JS49 1:9-300 Pp	dr.	1982
5				
6	8,485	JS49 1:9-300 Lp	dr.	1990
7	8,482	JS49 1:9-300 Pp	dr.	1992
8	8,411	JS49 1:9-300 Pp	dr.	1992

SP0764
 PZS ZŽ AŽD 71 - 1302 / 802 - OU - r.1985
 koľ.obvody dvojpásové 75 Hz
 s relé DSS 12
 kontr.zar. v DK ŽST Veľké Kozmálovce