
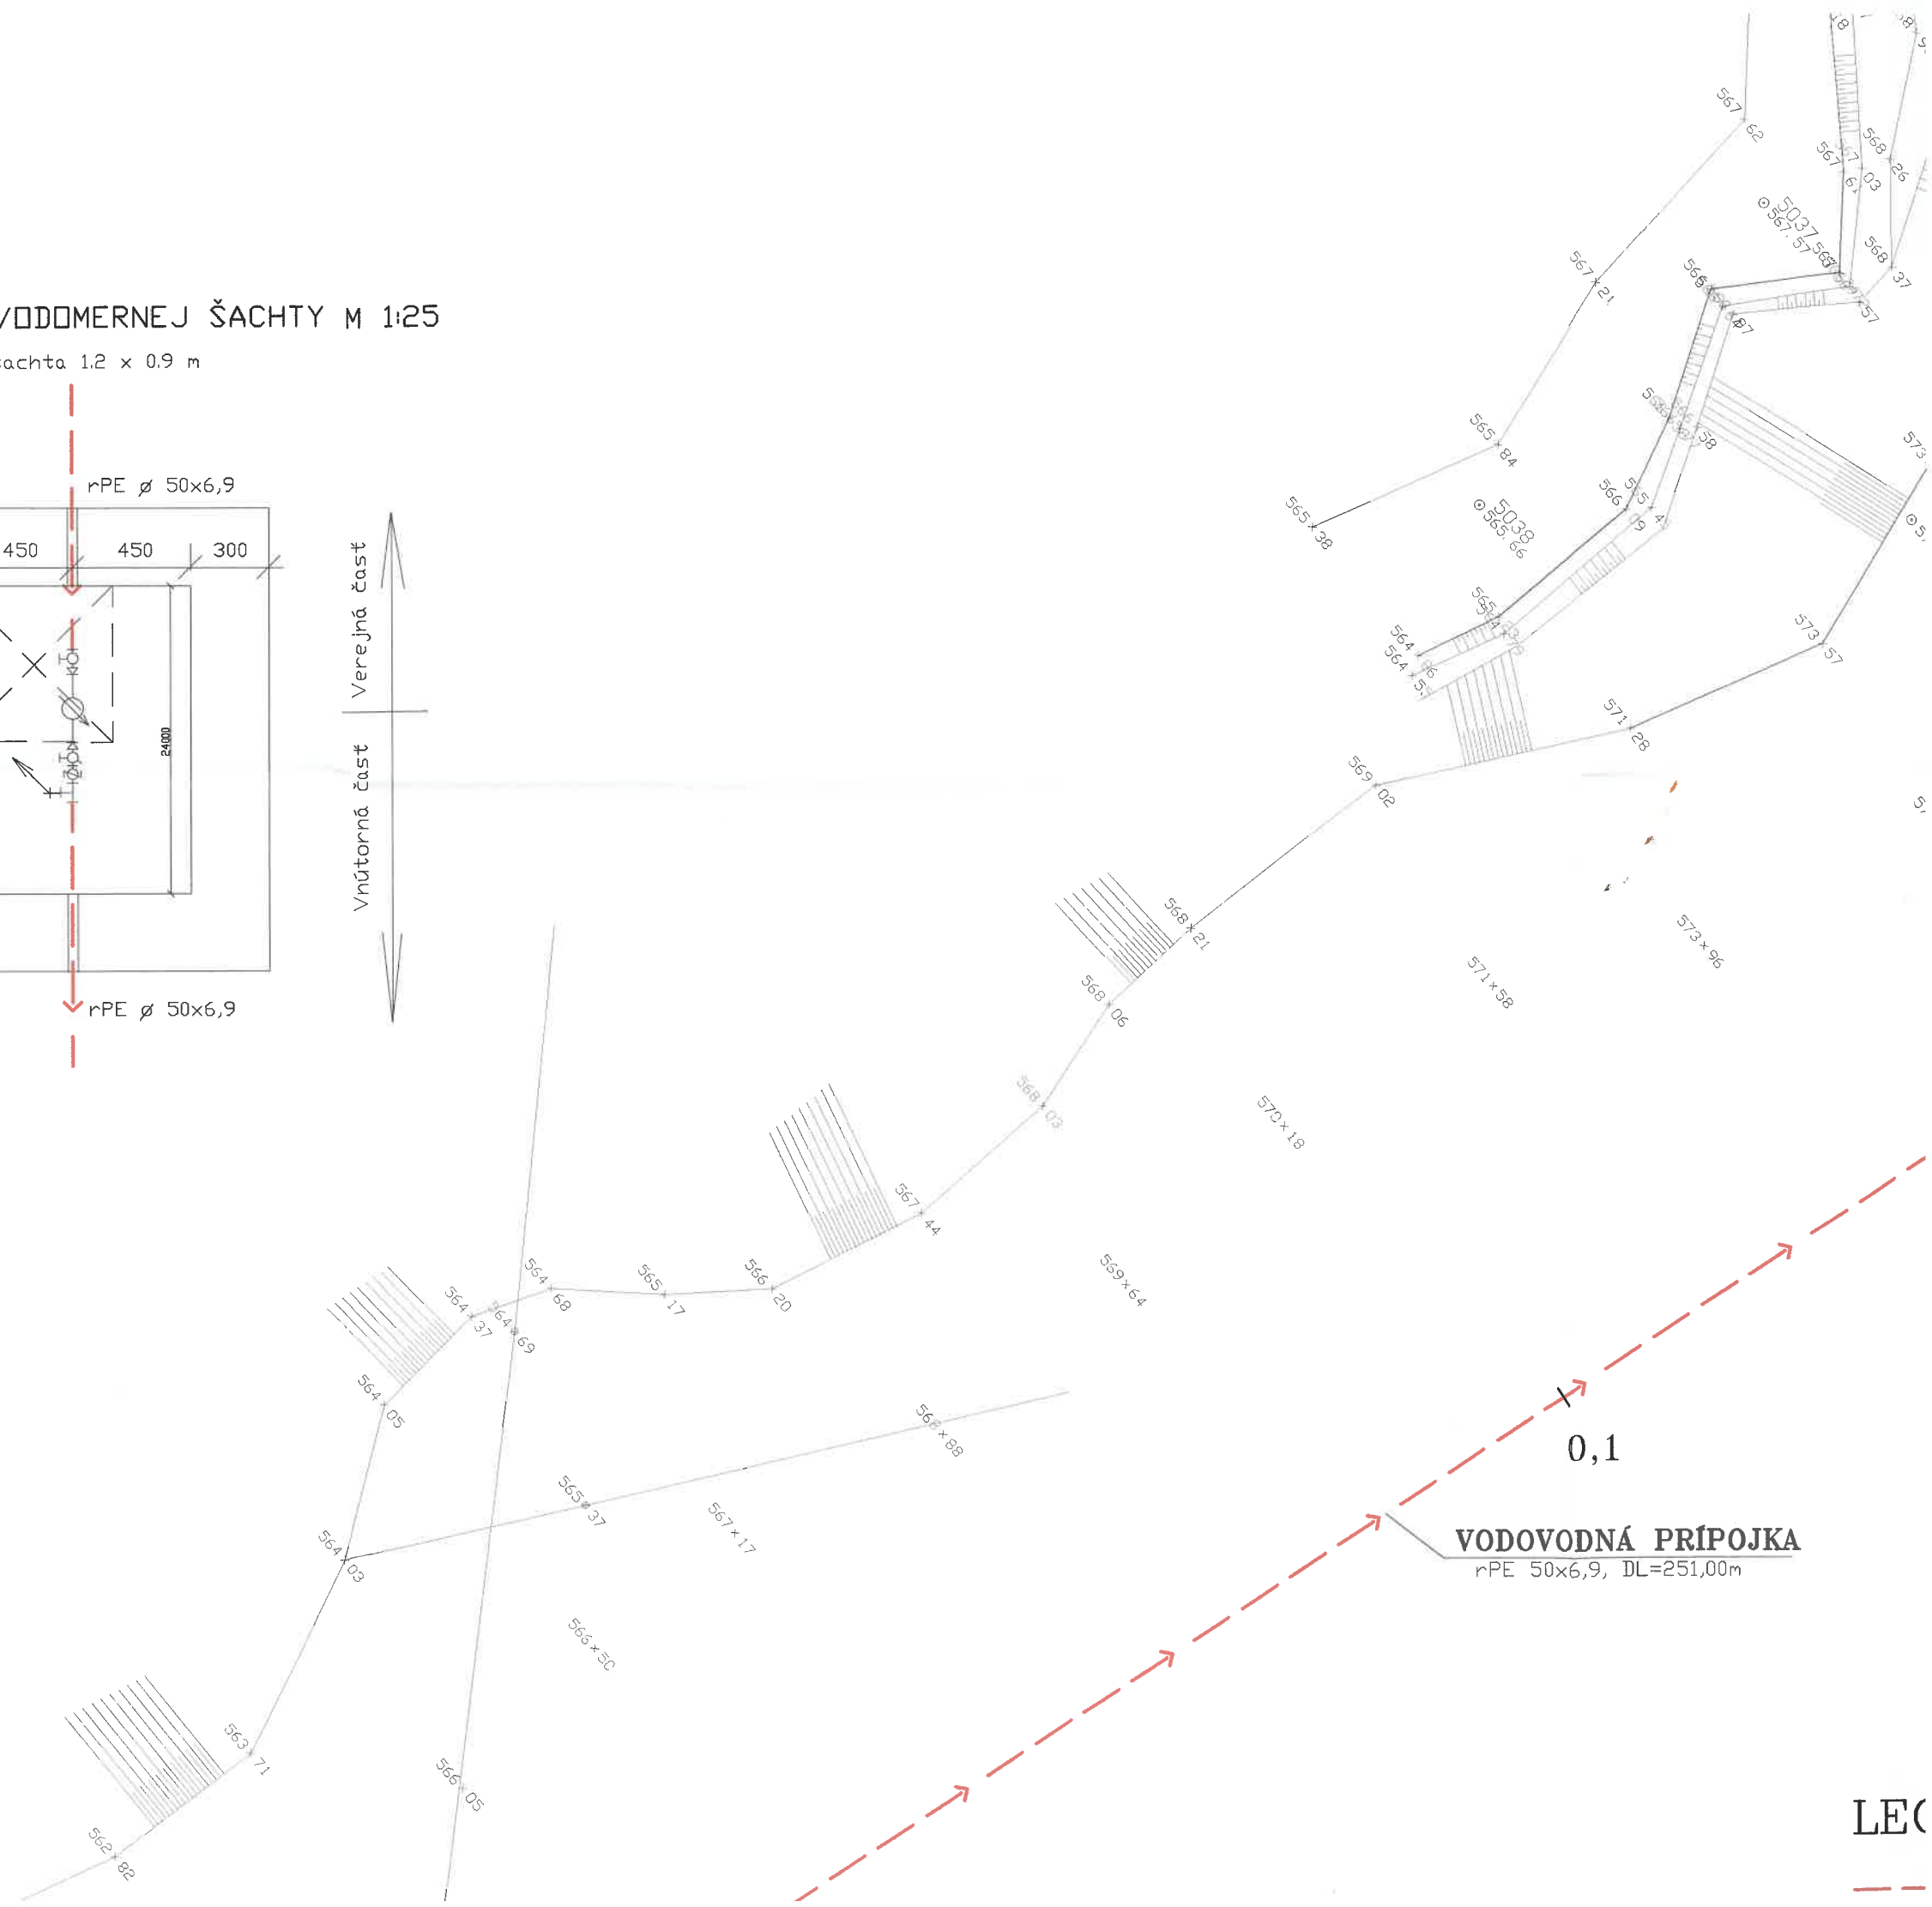


Vodomerna šachta 1.2 x 0.9 m

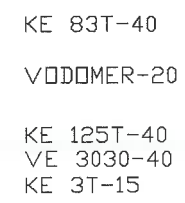

LEC