

# RZA 200D (SPLIT)

R32

Qch. nom.: 19 kW


Qch. max.: > 20 kW

# RZA 200D (SPLIT)

R32

Qch. nom.: 19 kW

Qch. max.: > 20 kW

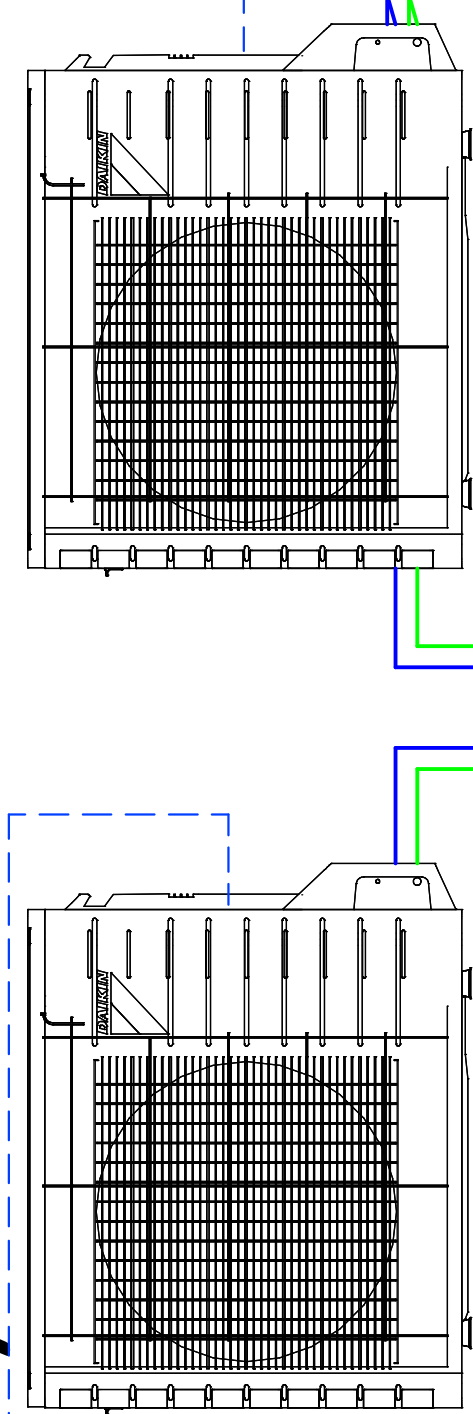


Cu 9,52x19,1

Cu 9,52x19,1

STŘECHA

2.NP (H.2.7.)

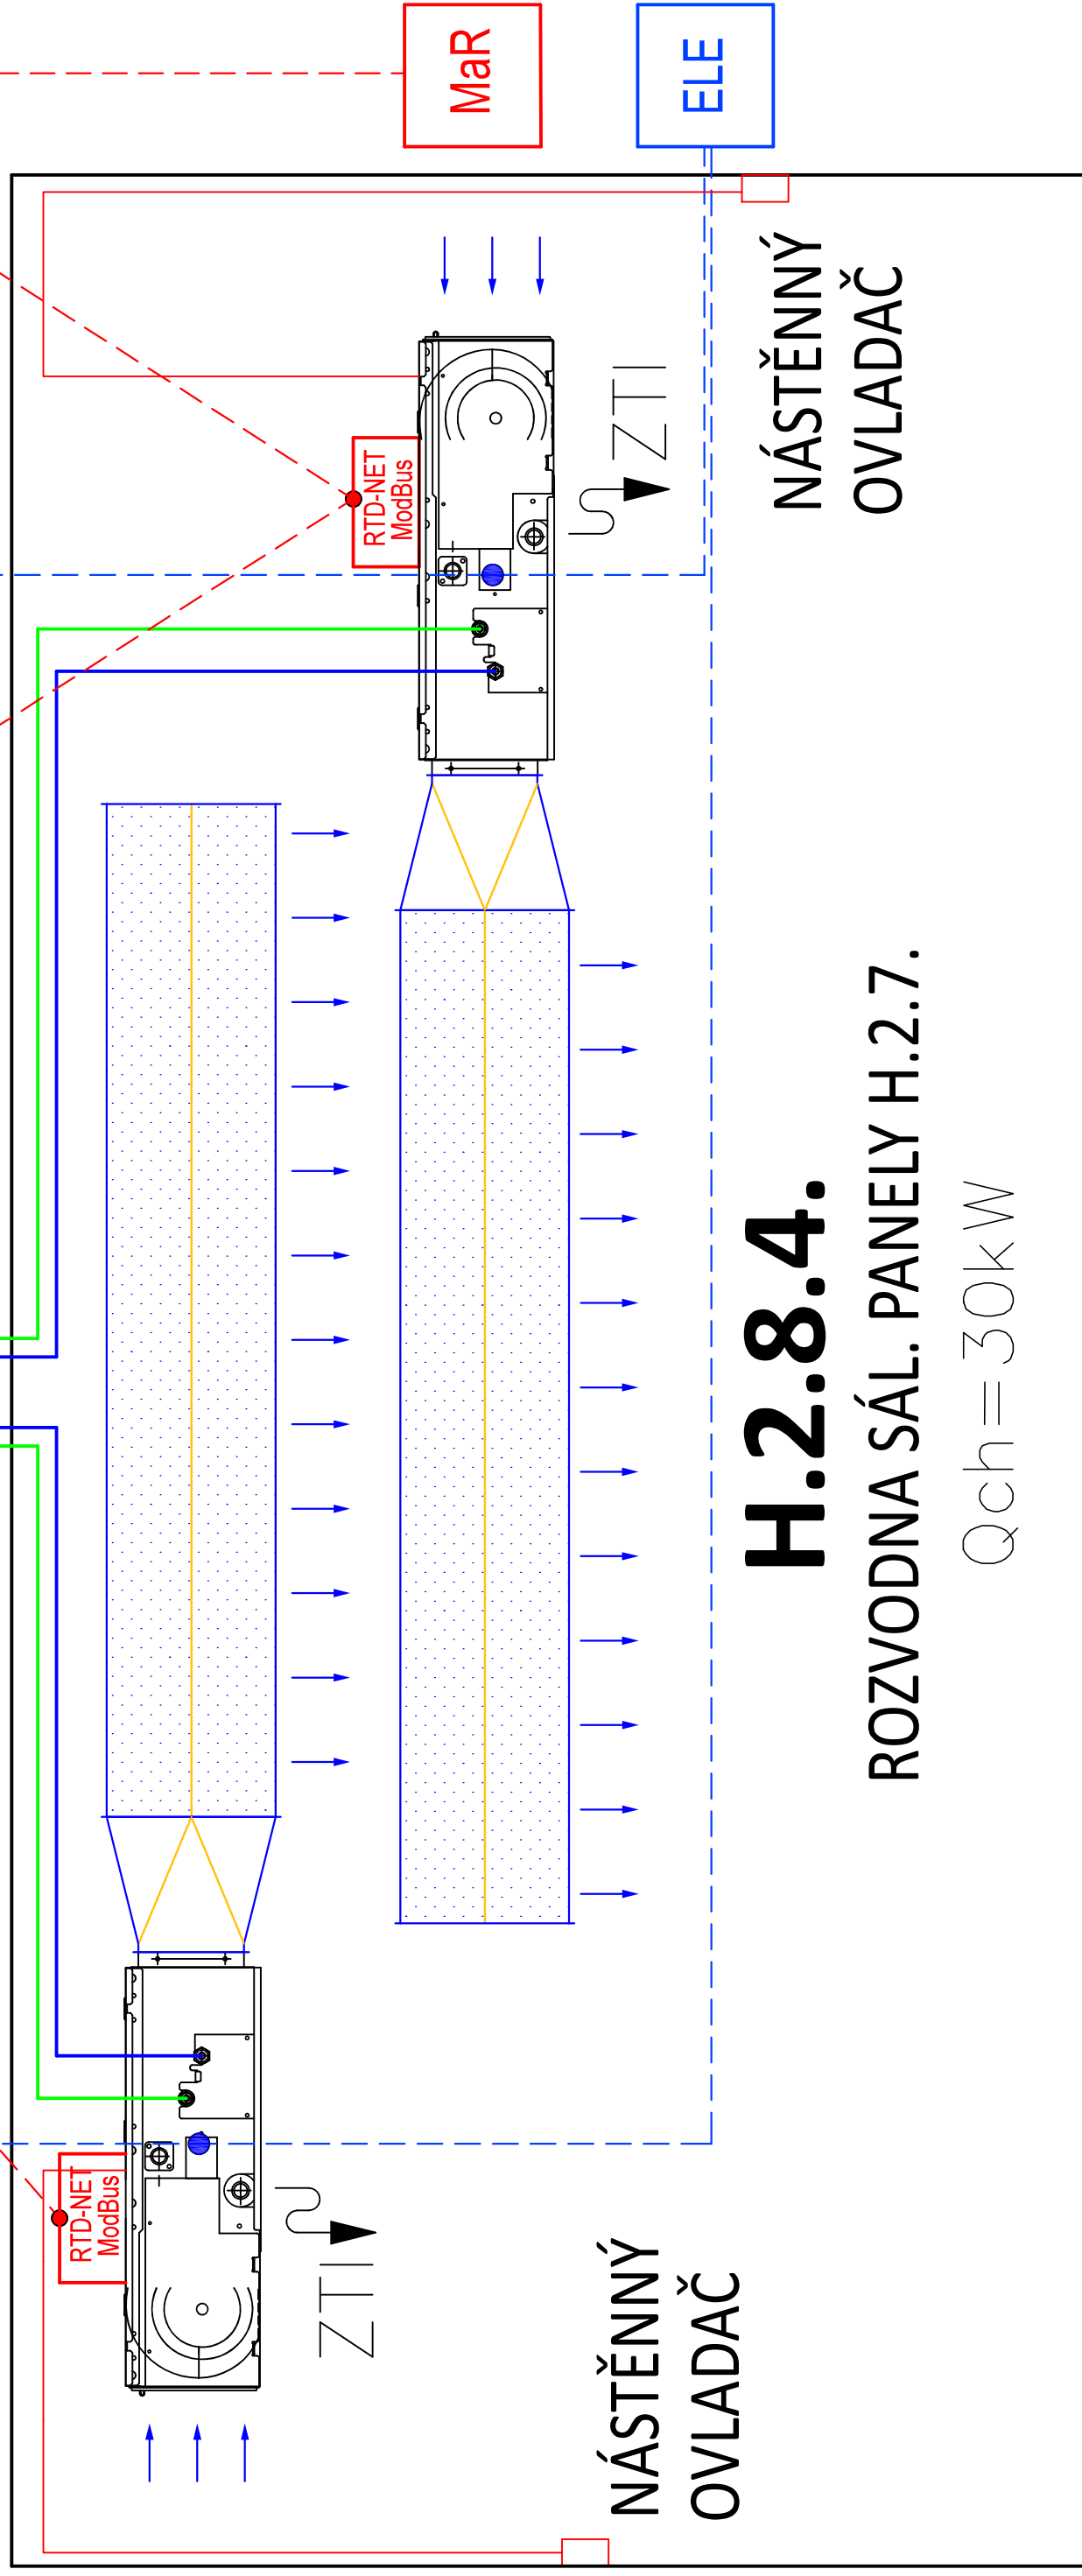

## H.2.8.4.

### ROZVODNA SÁL. PANELY H.2.7.

Qch = 30 kW