


TANKOVACIA STANICA NA VODÍK PRE MHD

Plocha: 620 m²

1 MW ELECTROLYSER

Plocha: 500 m²

GREEN PARK MARTIN

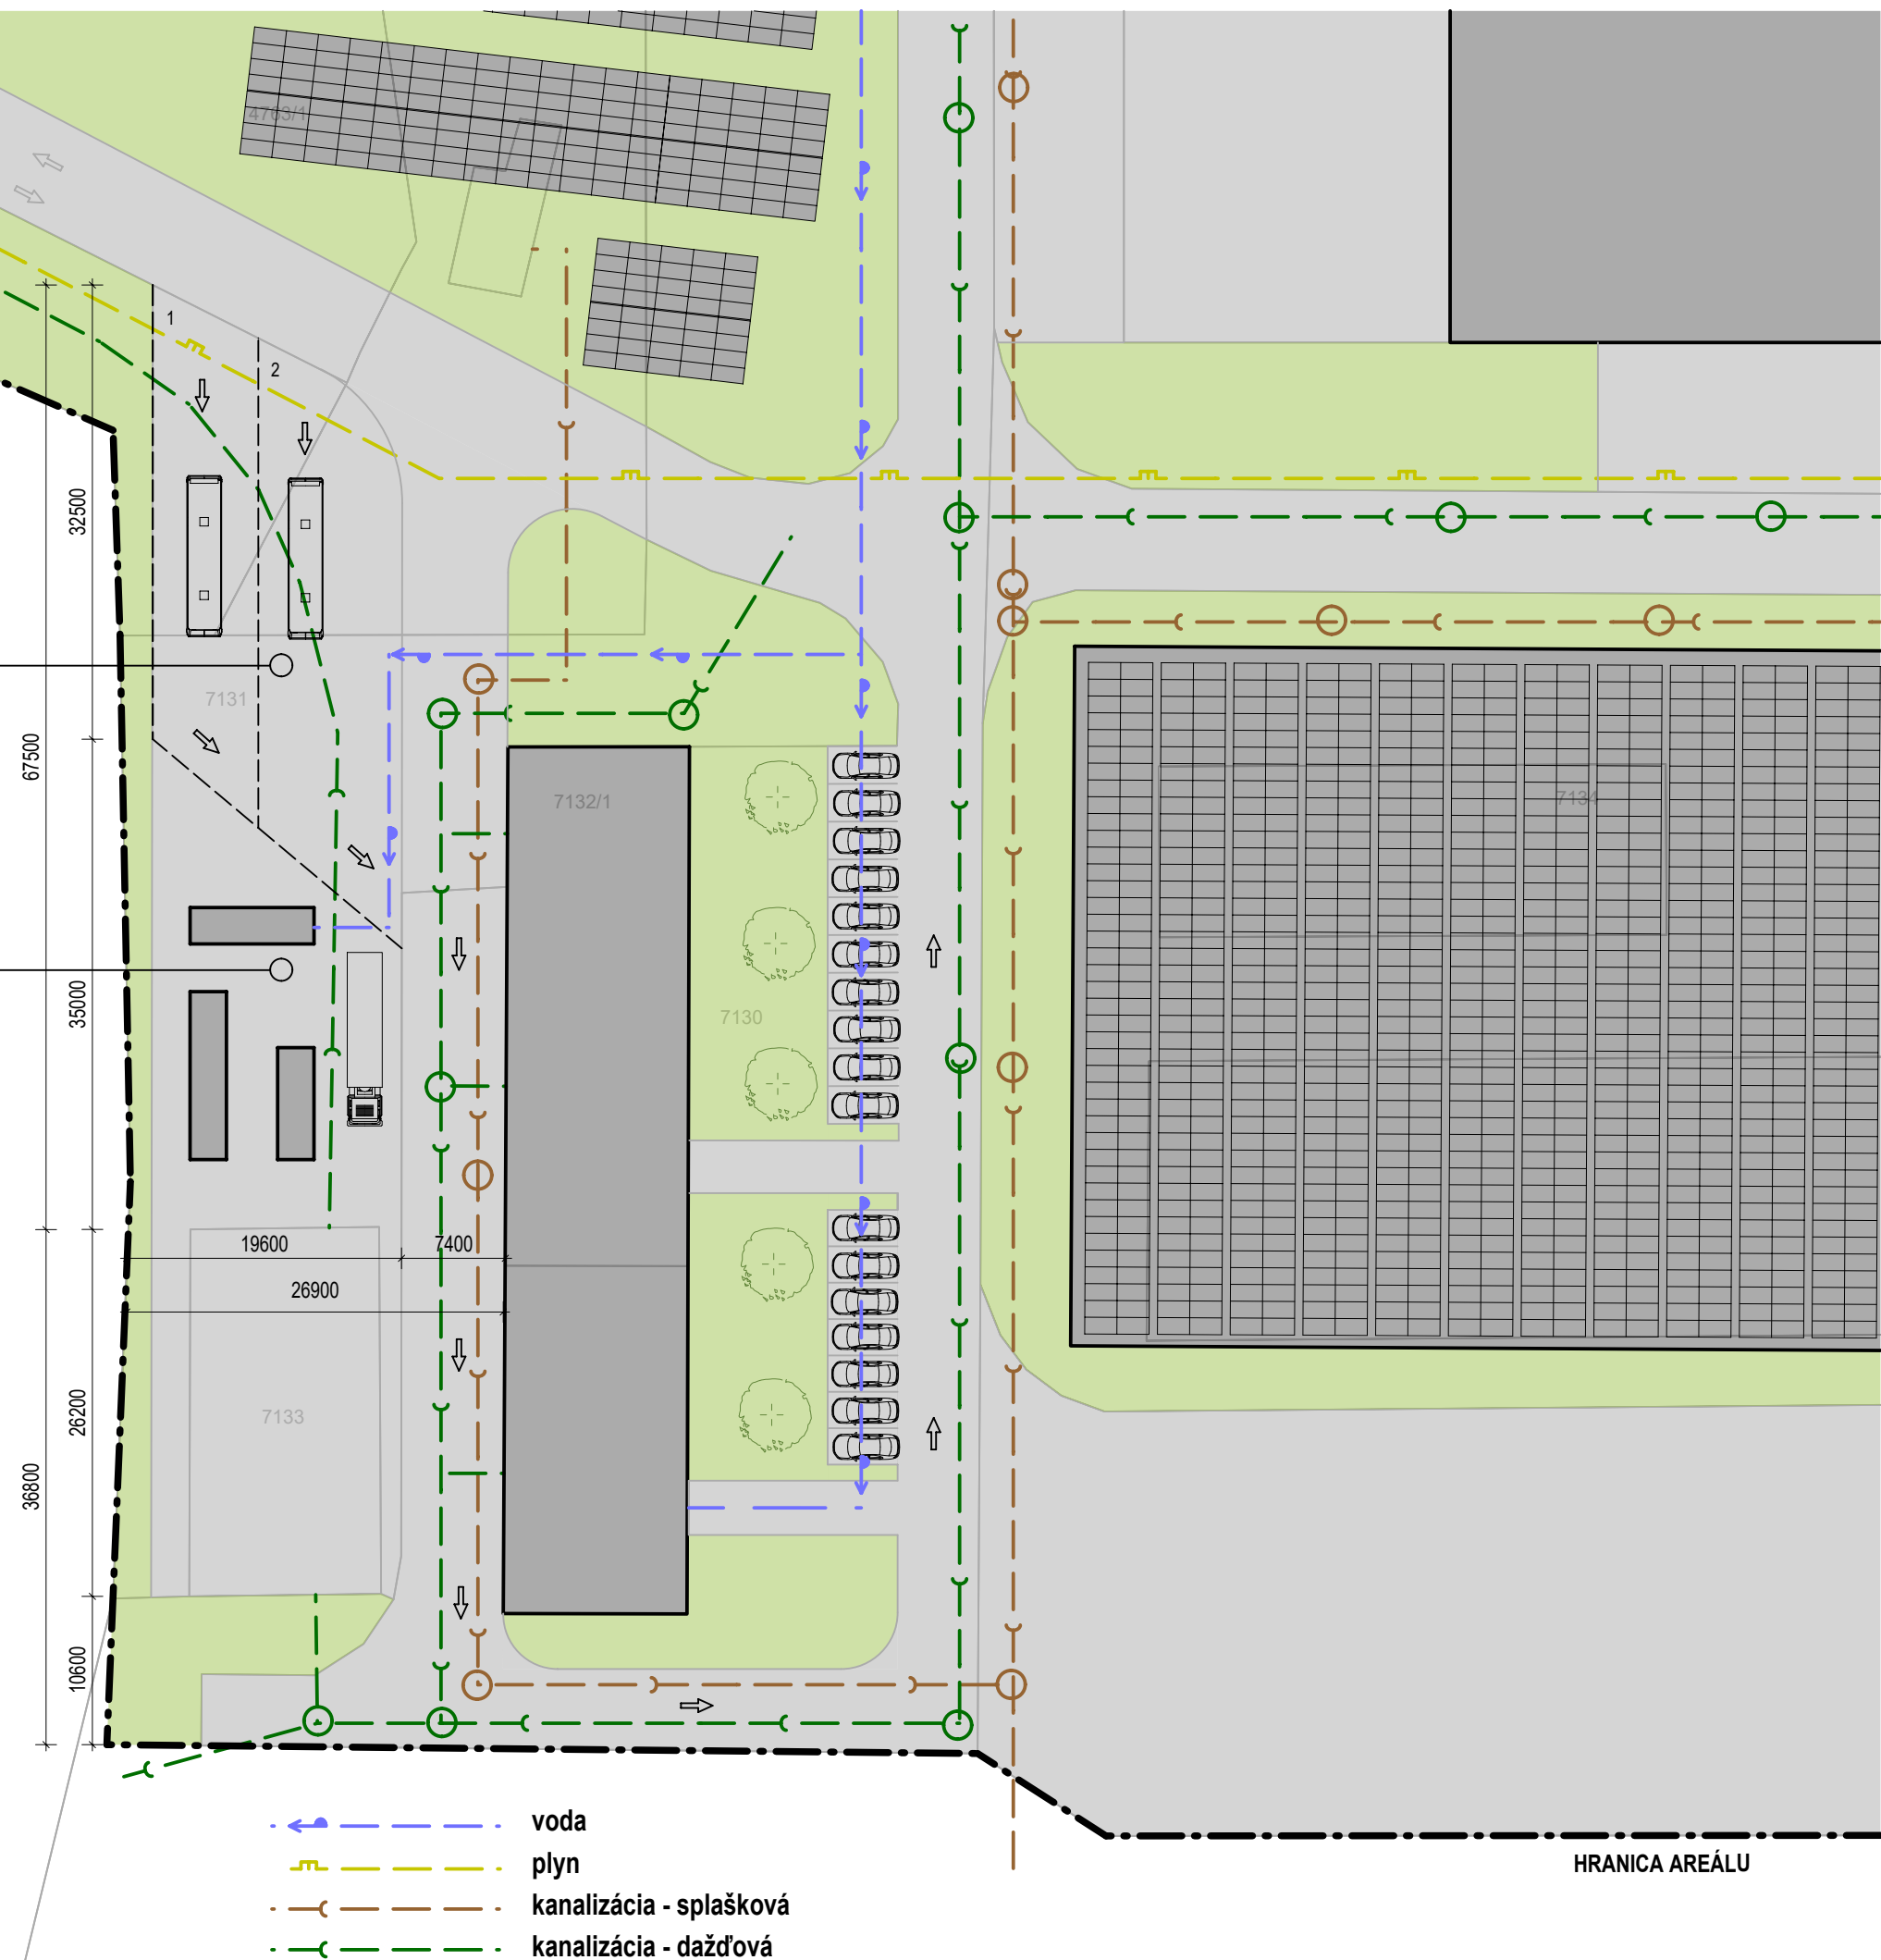

7138/1