




PÓDORYS A-A
M 1:25

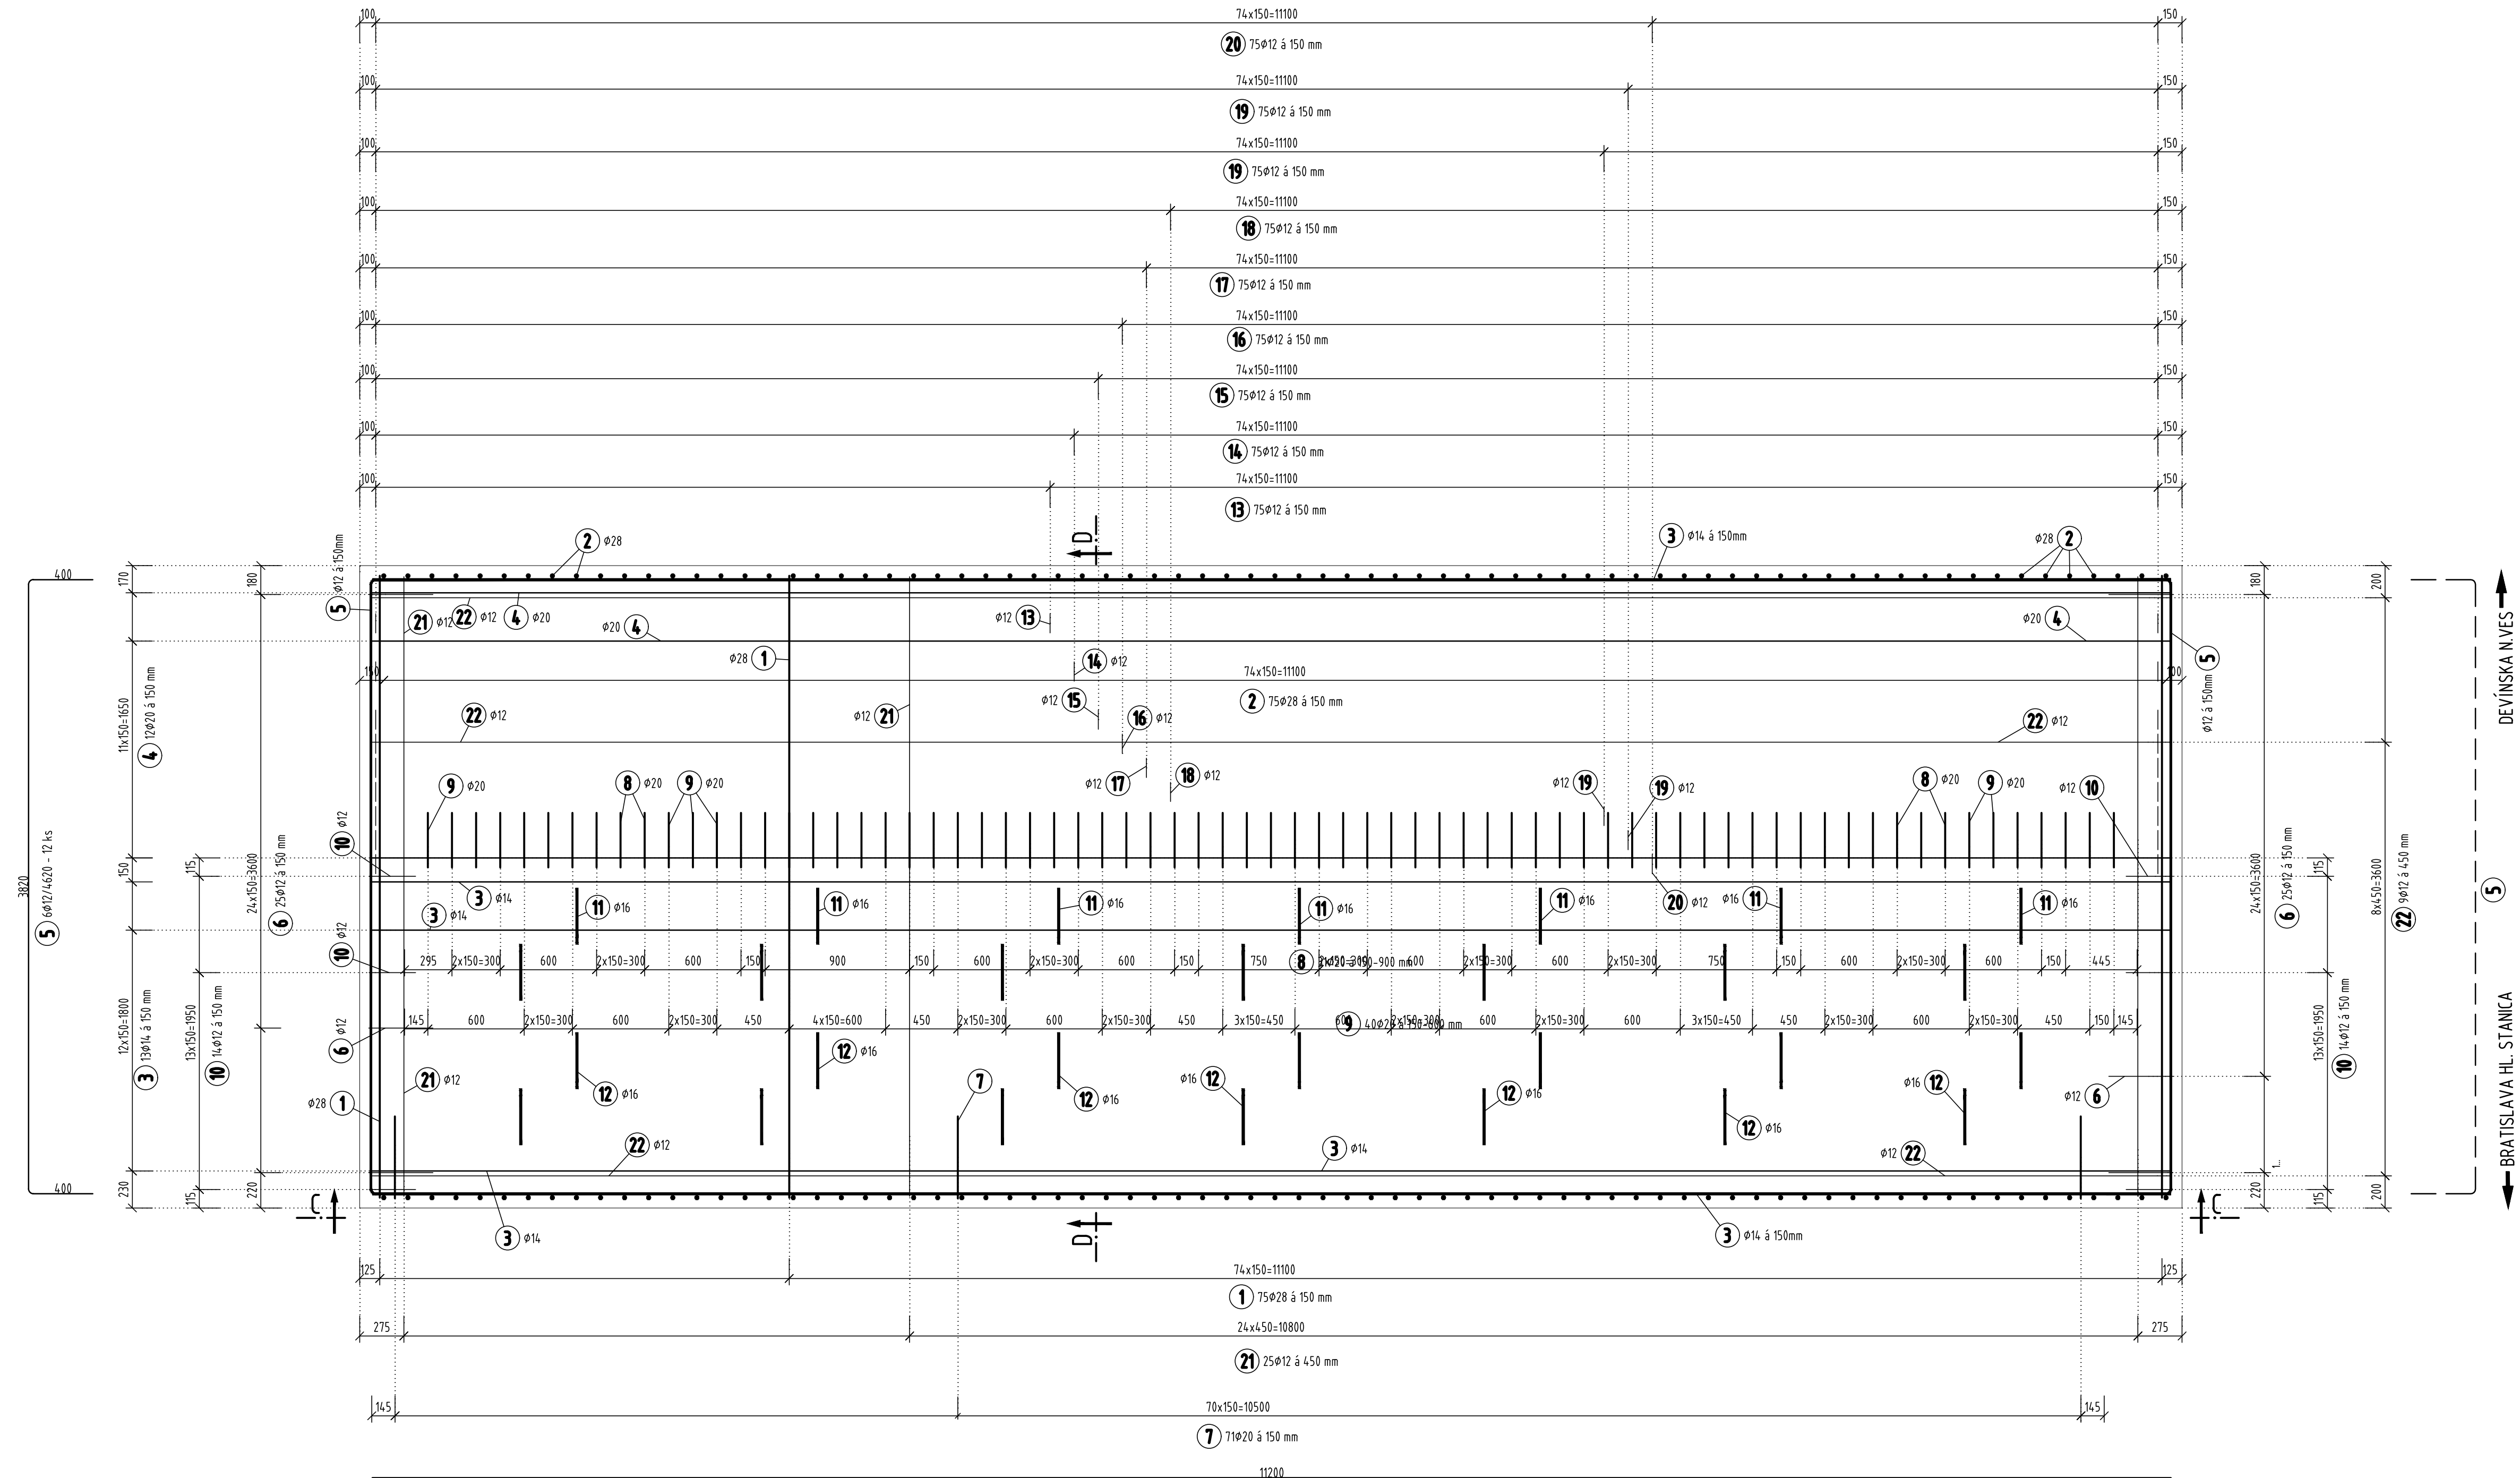


REZ C-C
M 1:25

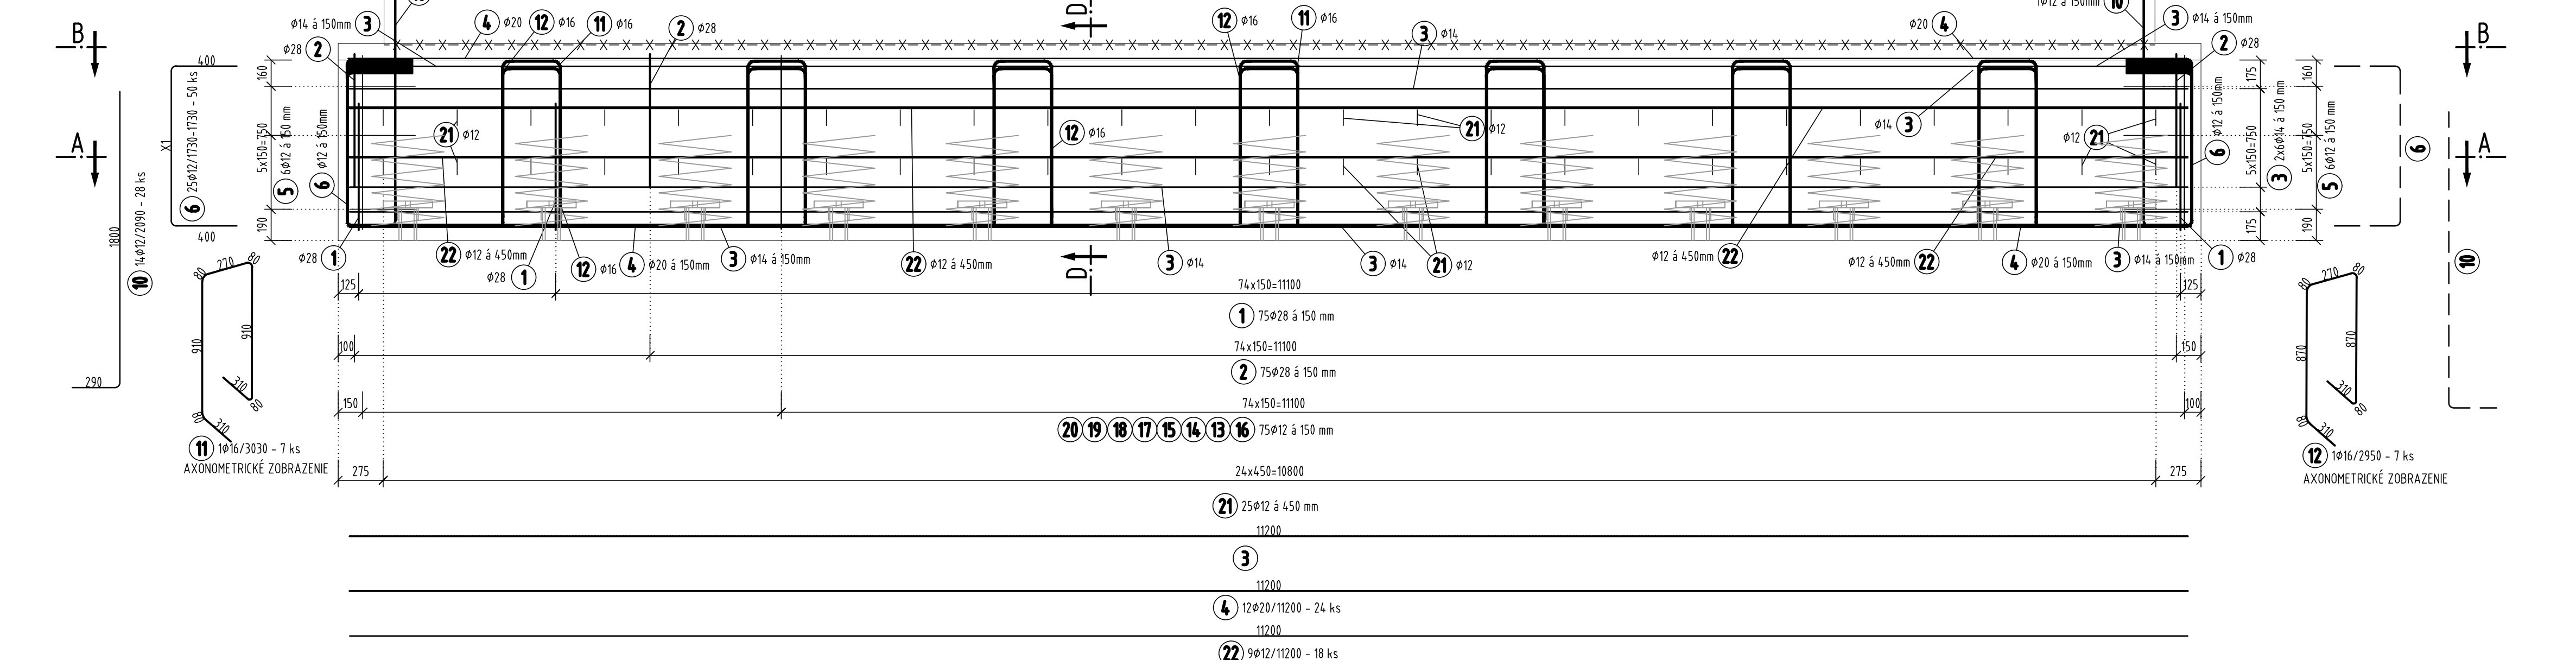

PÓDORYS B-B
M 1:25

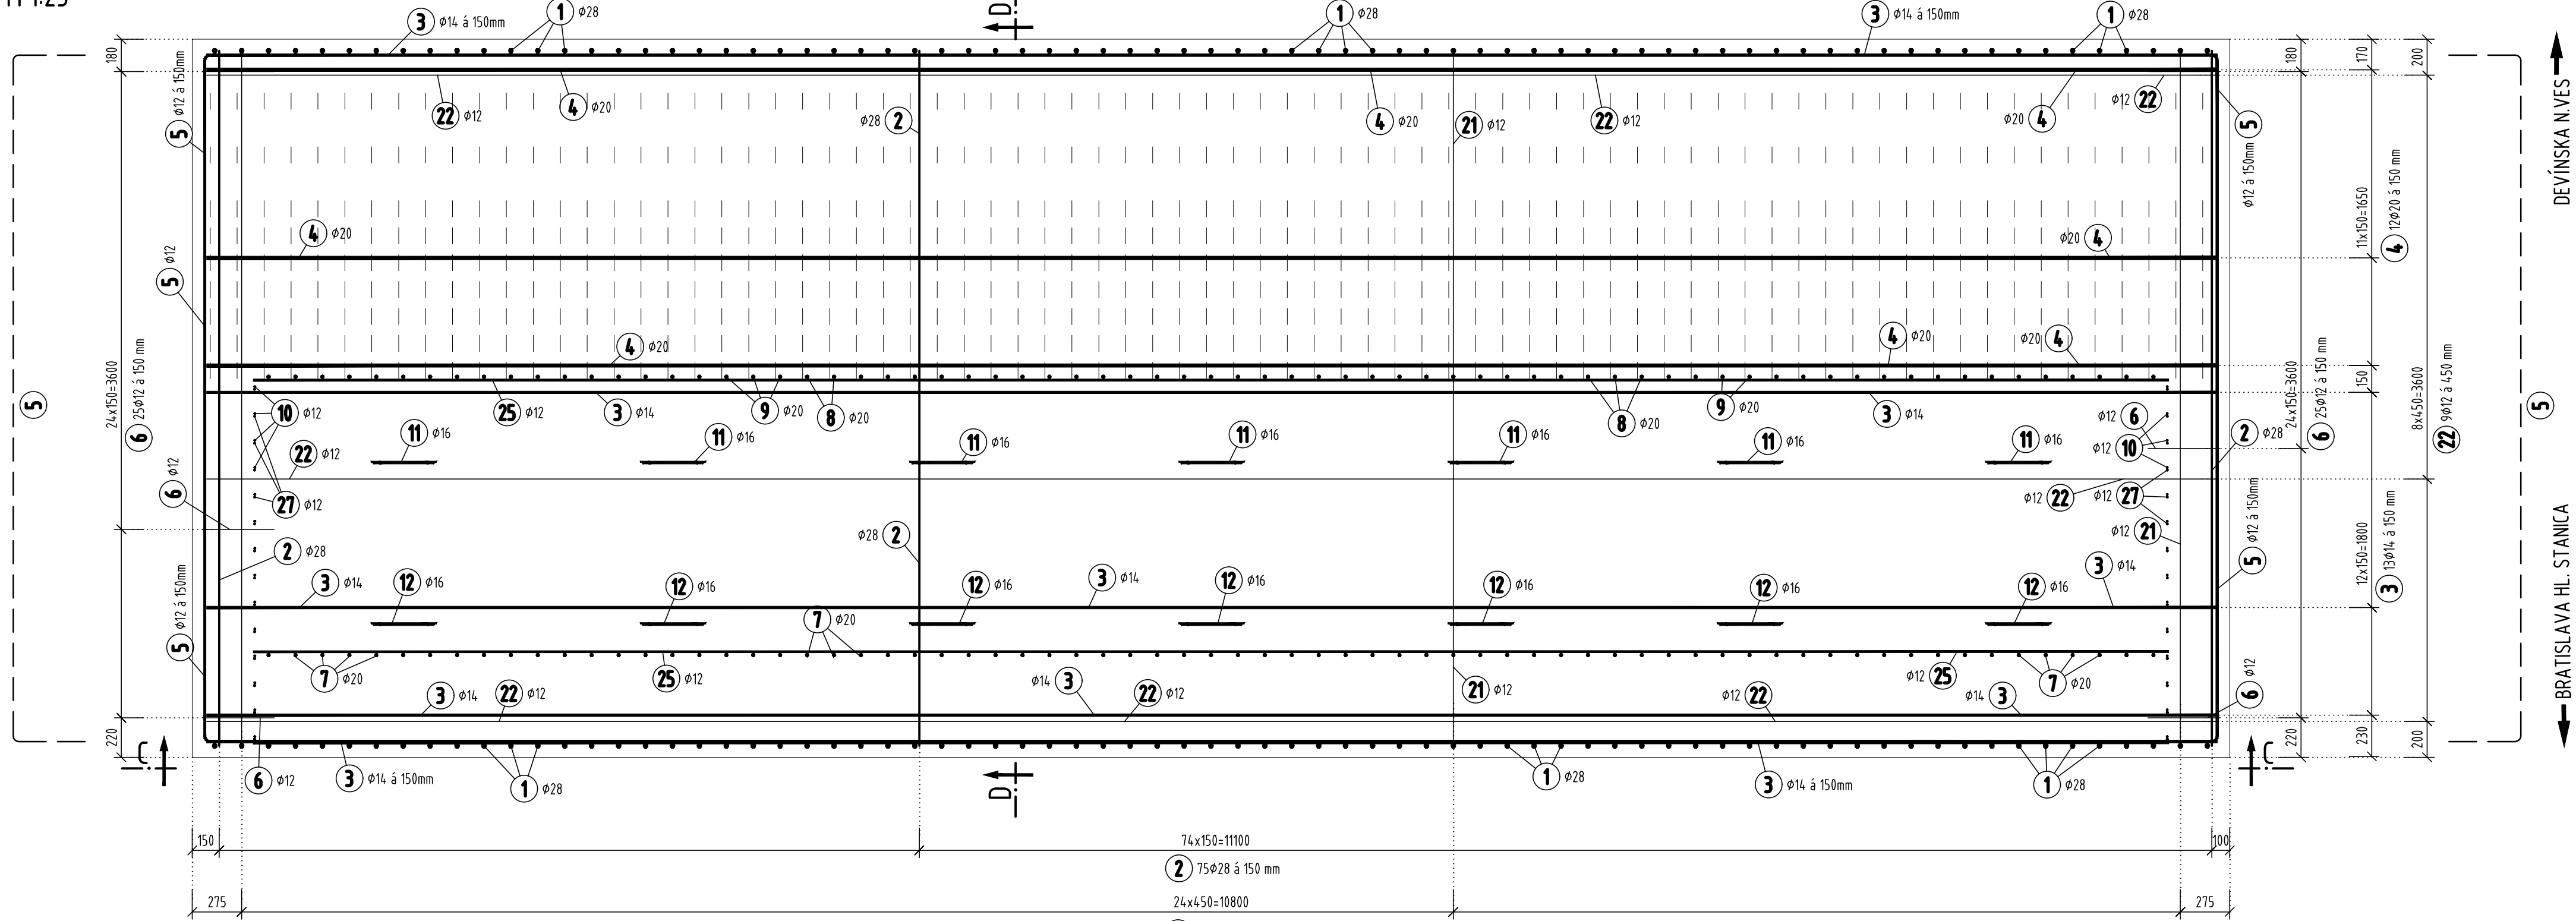

REZ D-D
M 1:25

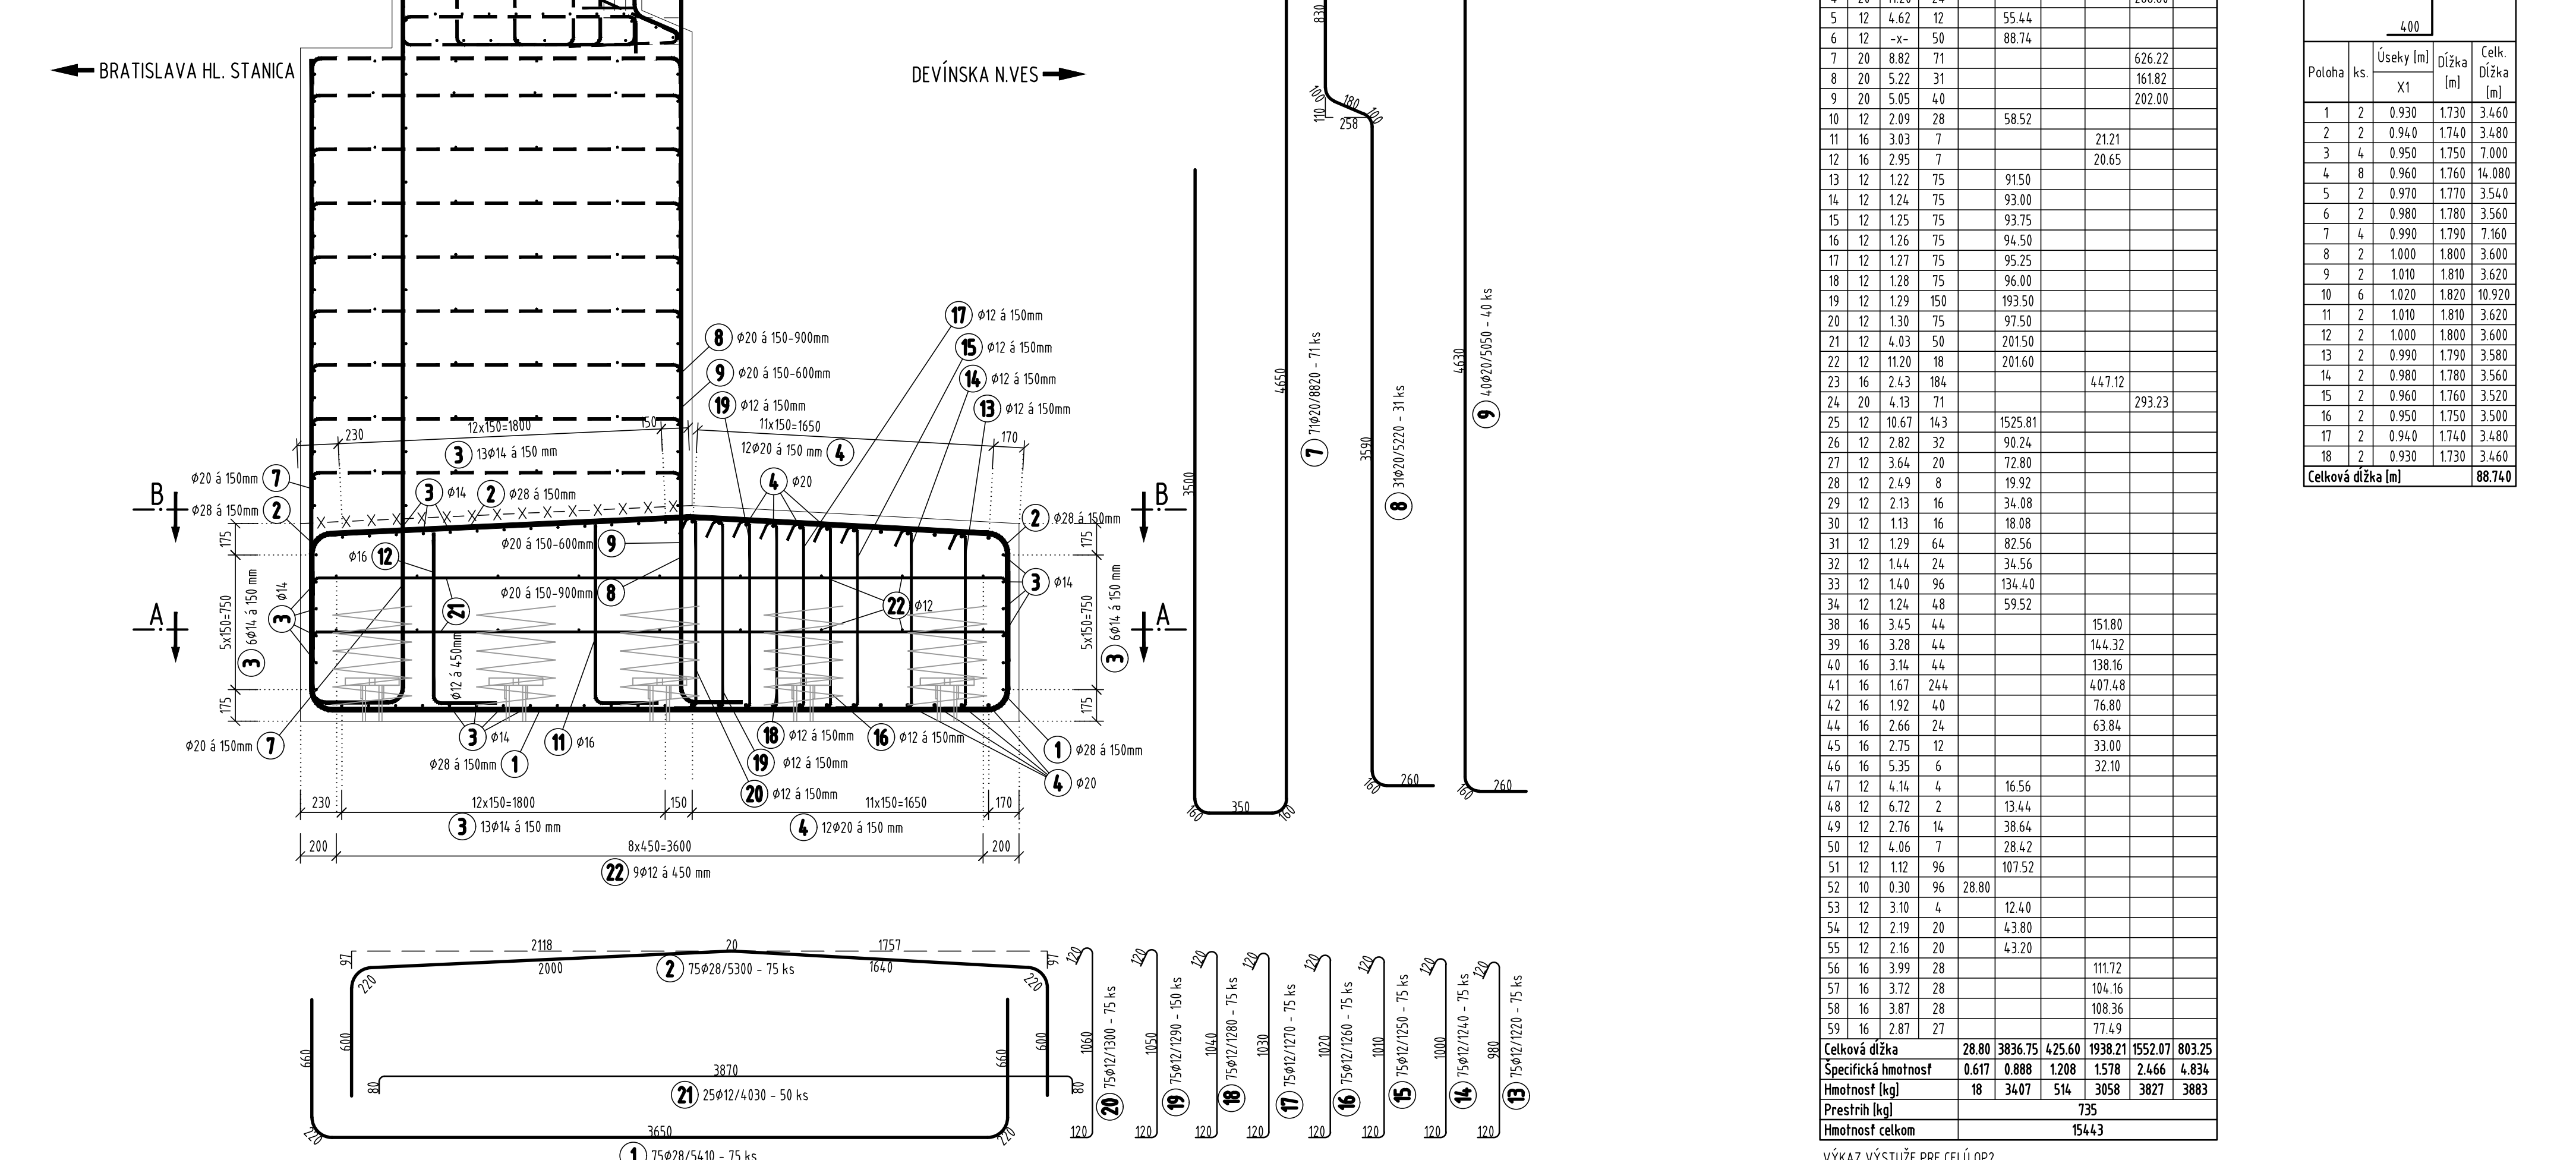

TABUĽKA VÝSTUŽE

