
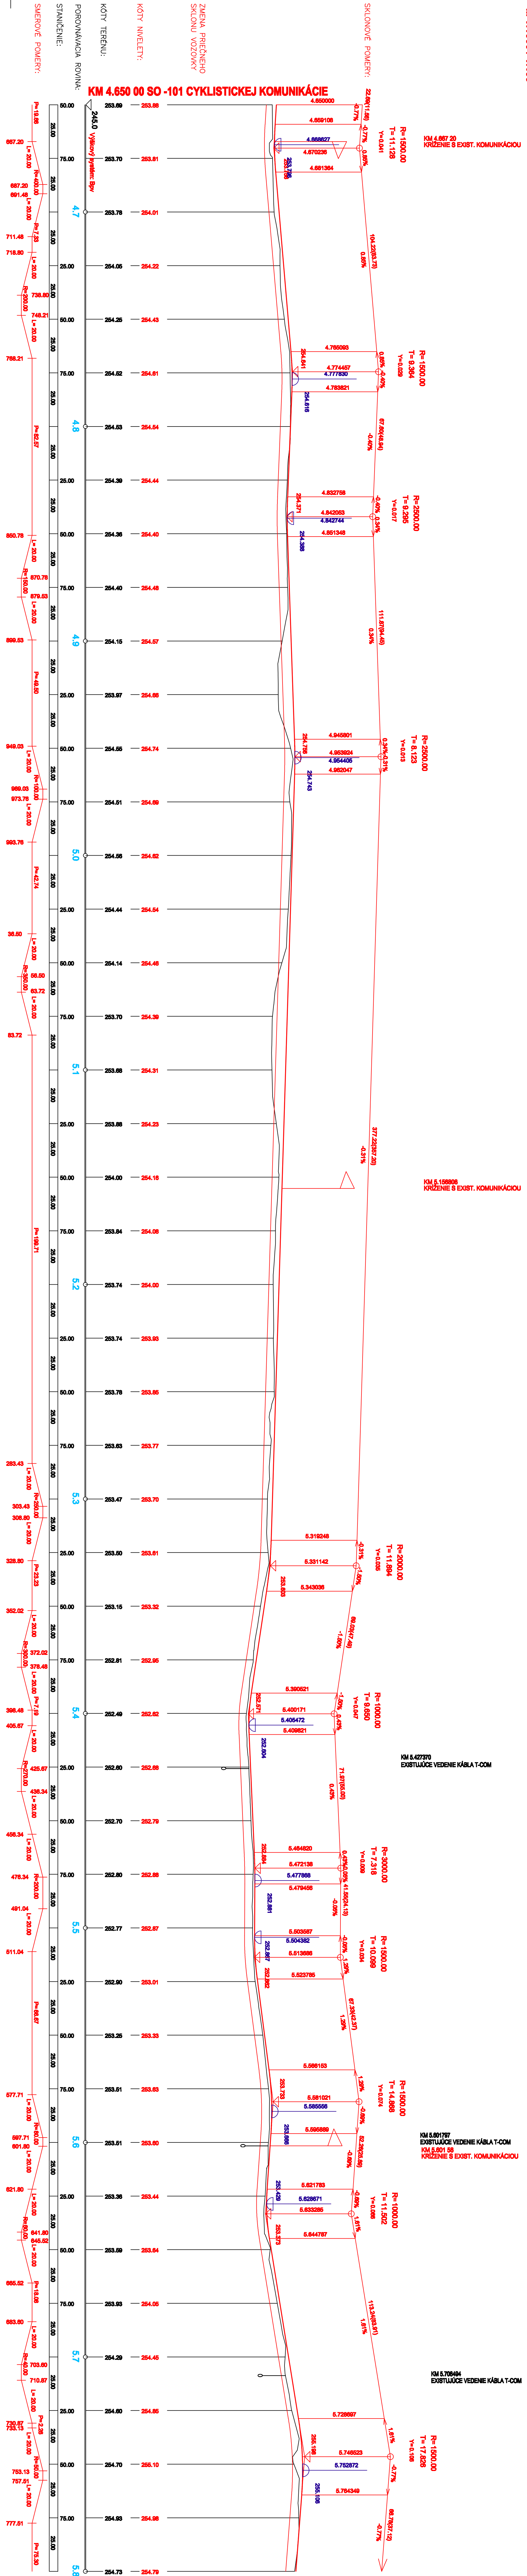


**SO-101 CYKLISTICKÁ KOMUNIKÁCIA " VETVA - A "**  
**M 1:1000 / 1:100**

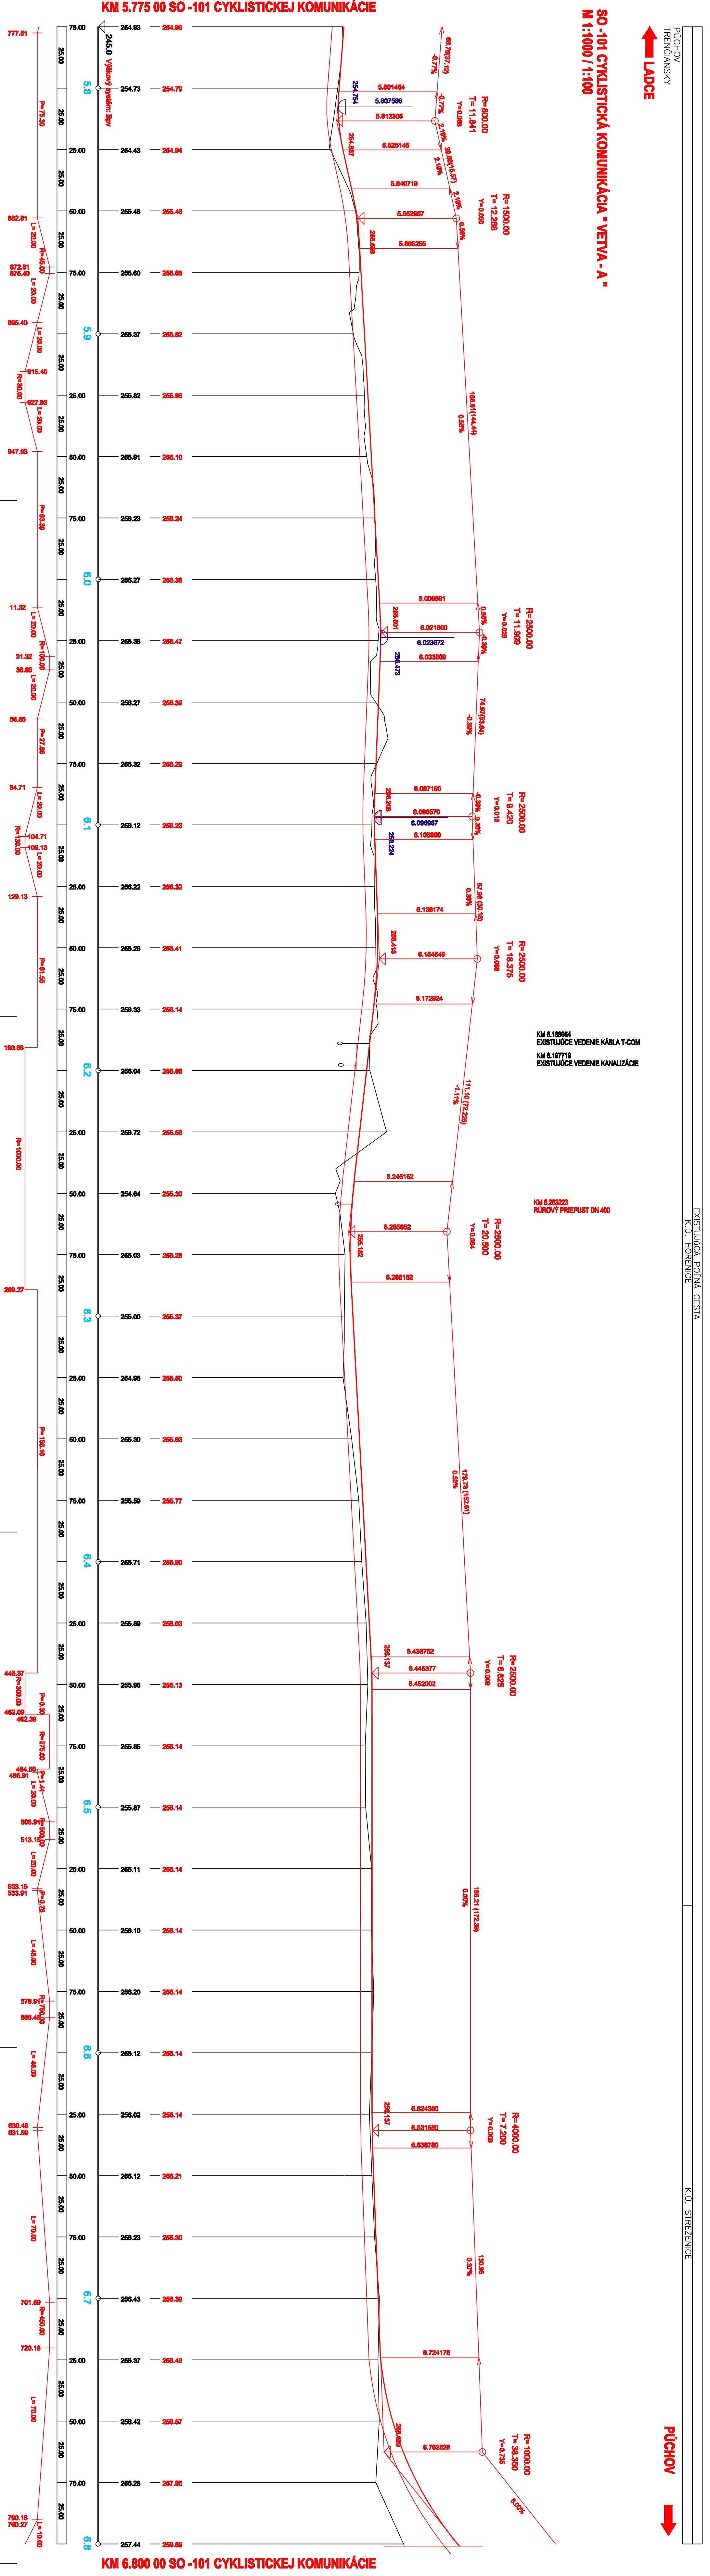

**SO-101 CYKLISTICKÁ KOMUNIKÁCIA "VEĽVÁ - A  
M 1:1000 / 1:100**

M 7:1000 / 7:1000

[illegible]