




MOST 203-00 PRIEČNY REZ
M 1:100

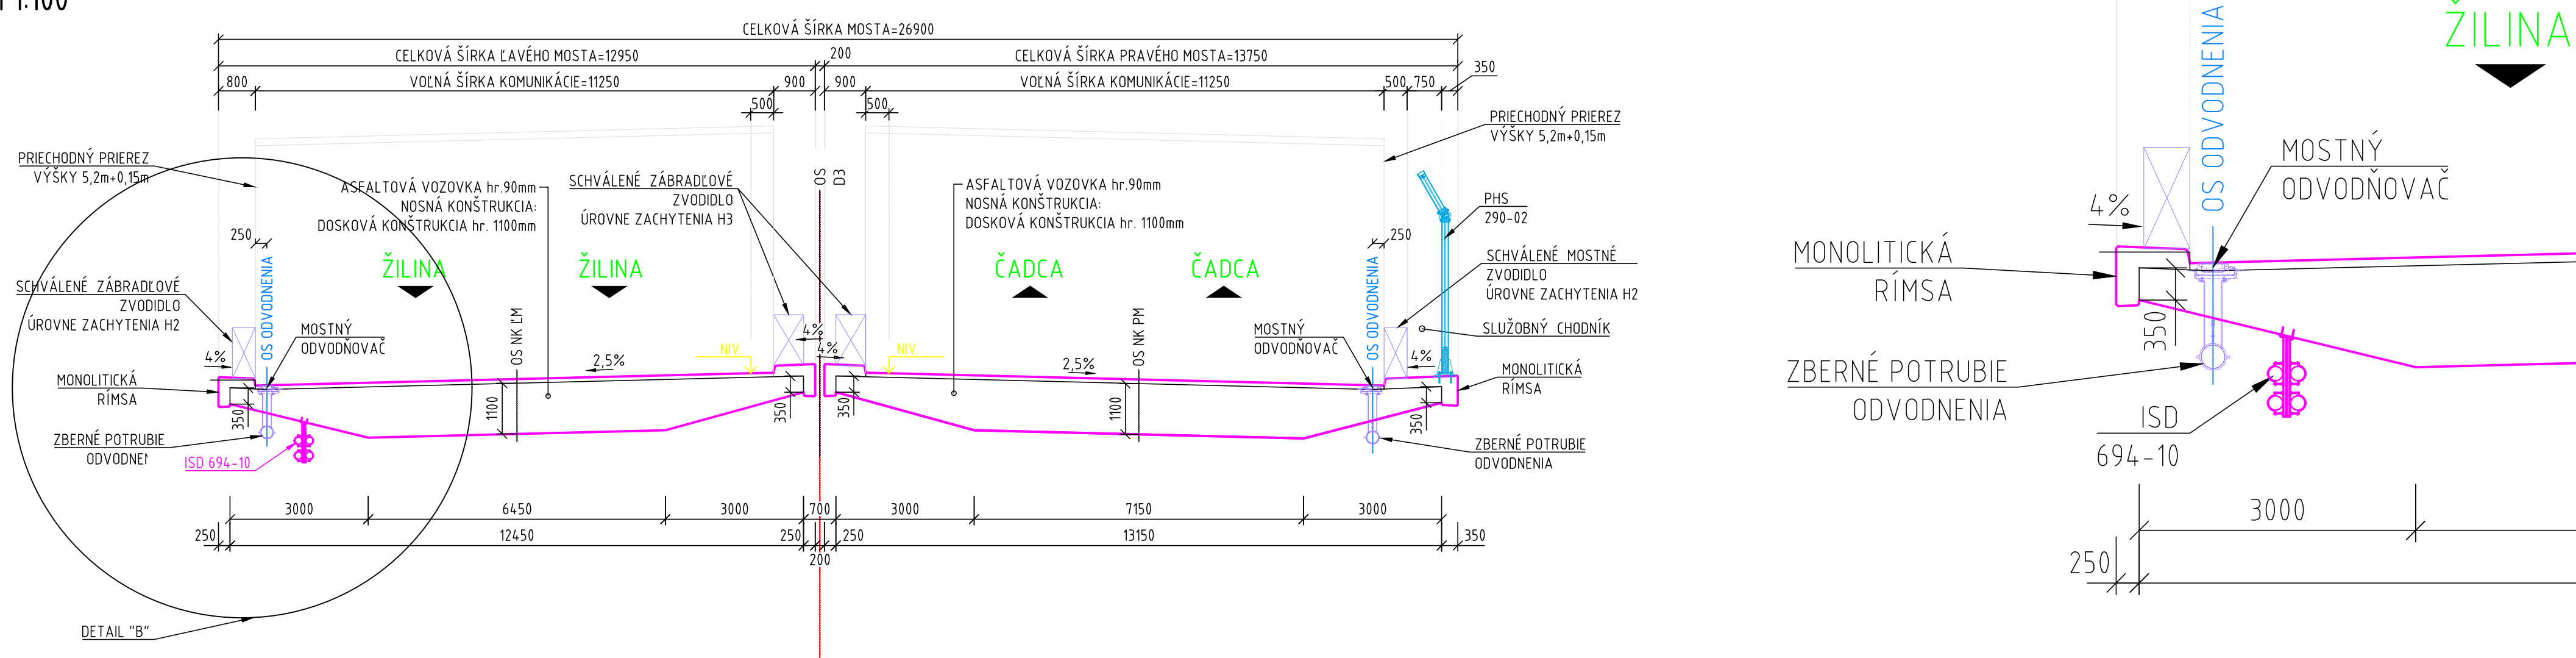


MOST 204-00 PRIEČNY REZ
M 1:100

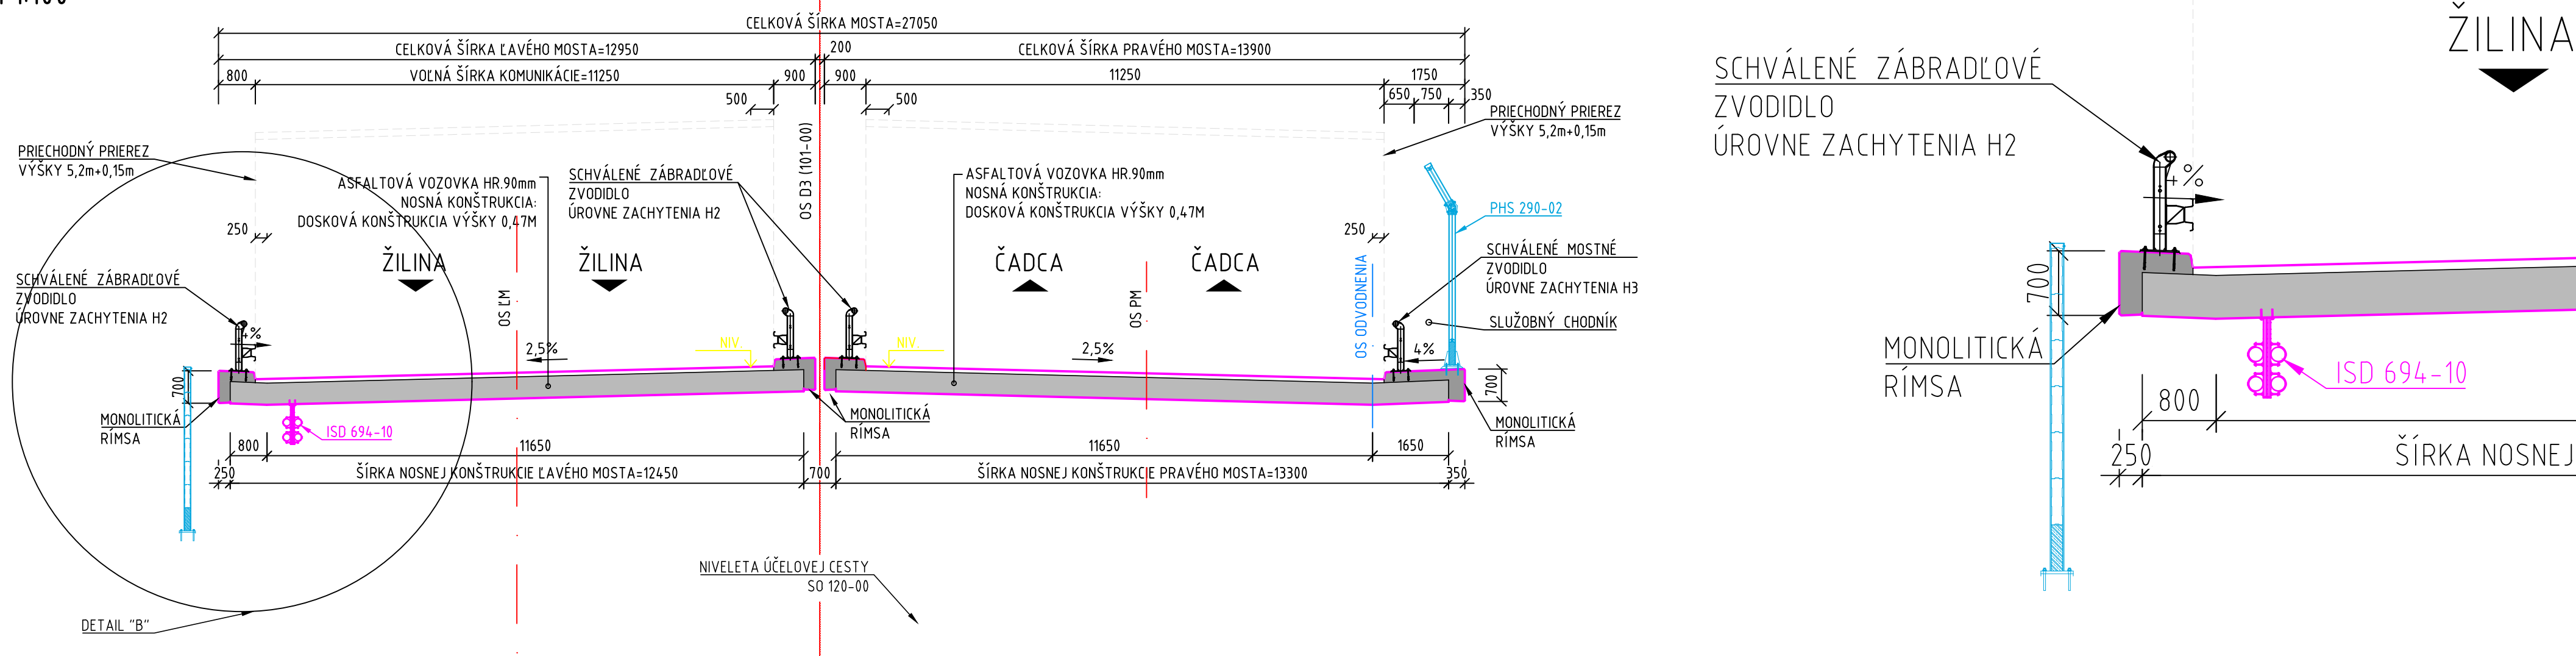


MOST 205-00 PRIEČNY REZ
M 1:100

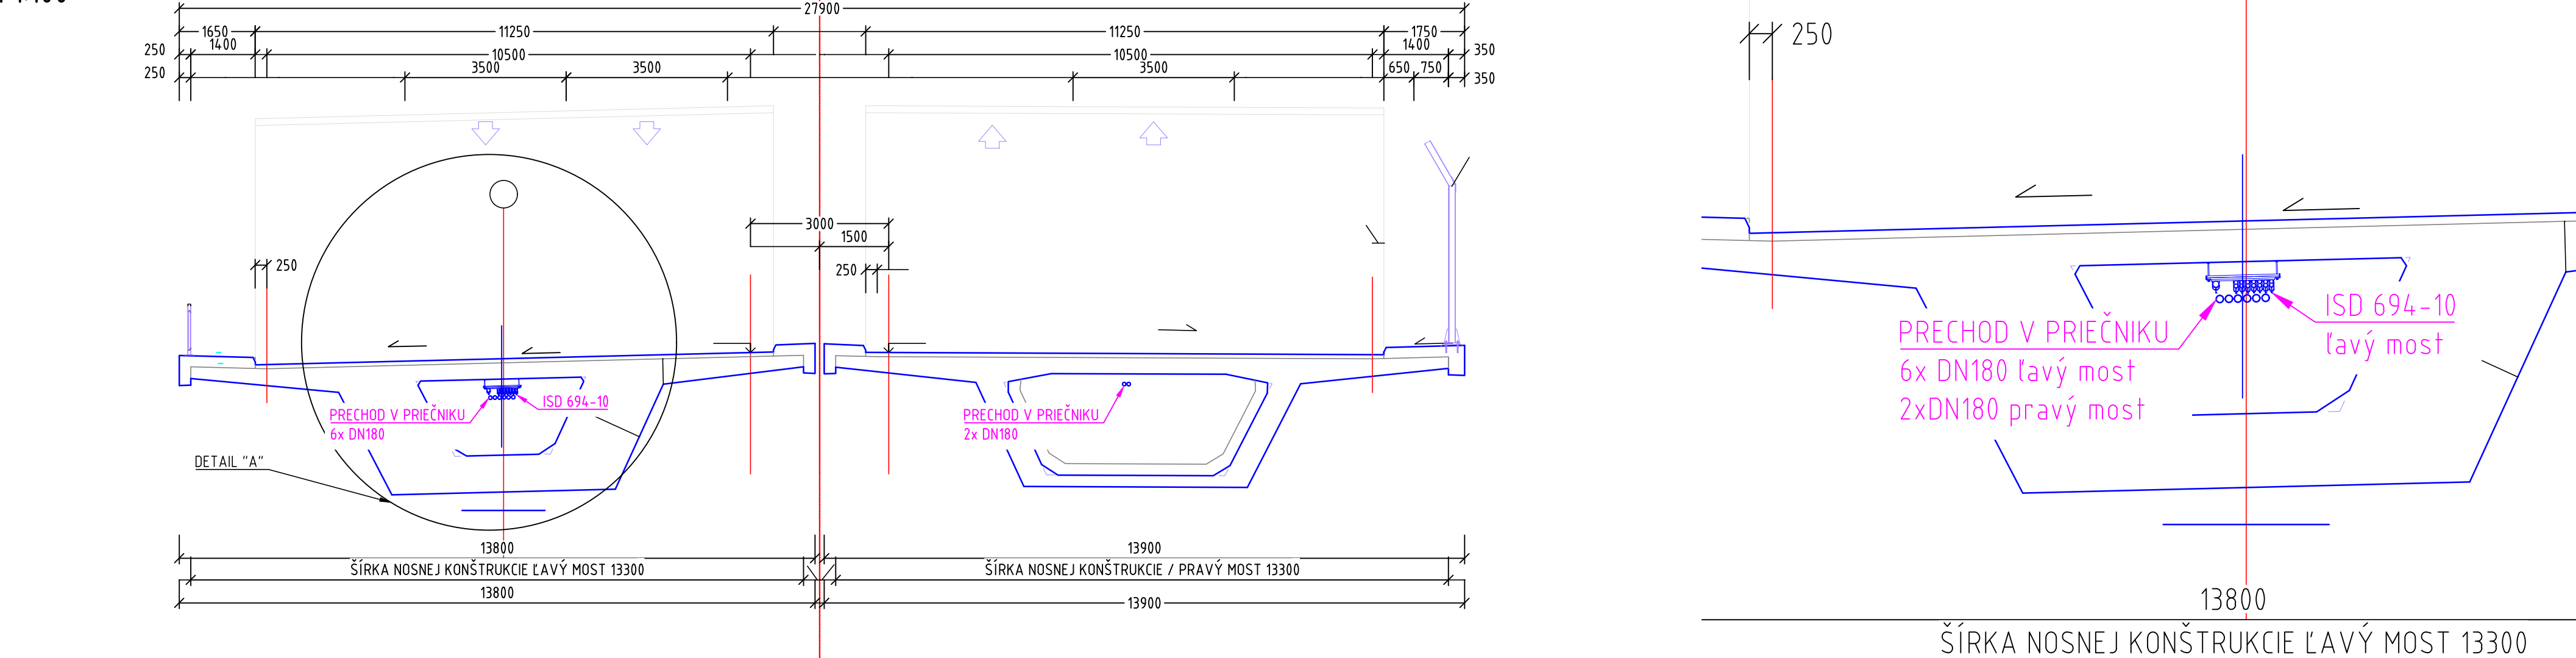


MOST 203-00 DETAIL "A"
M 1:50

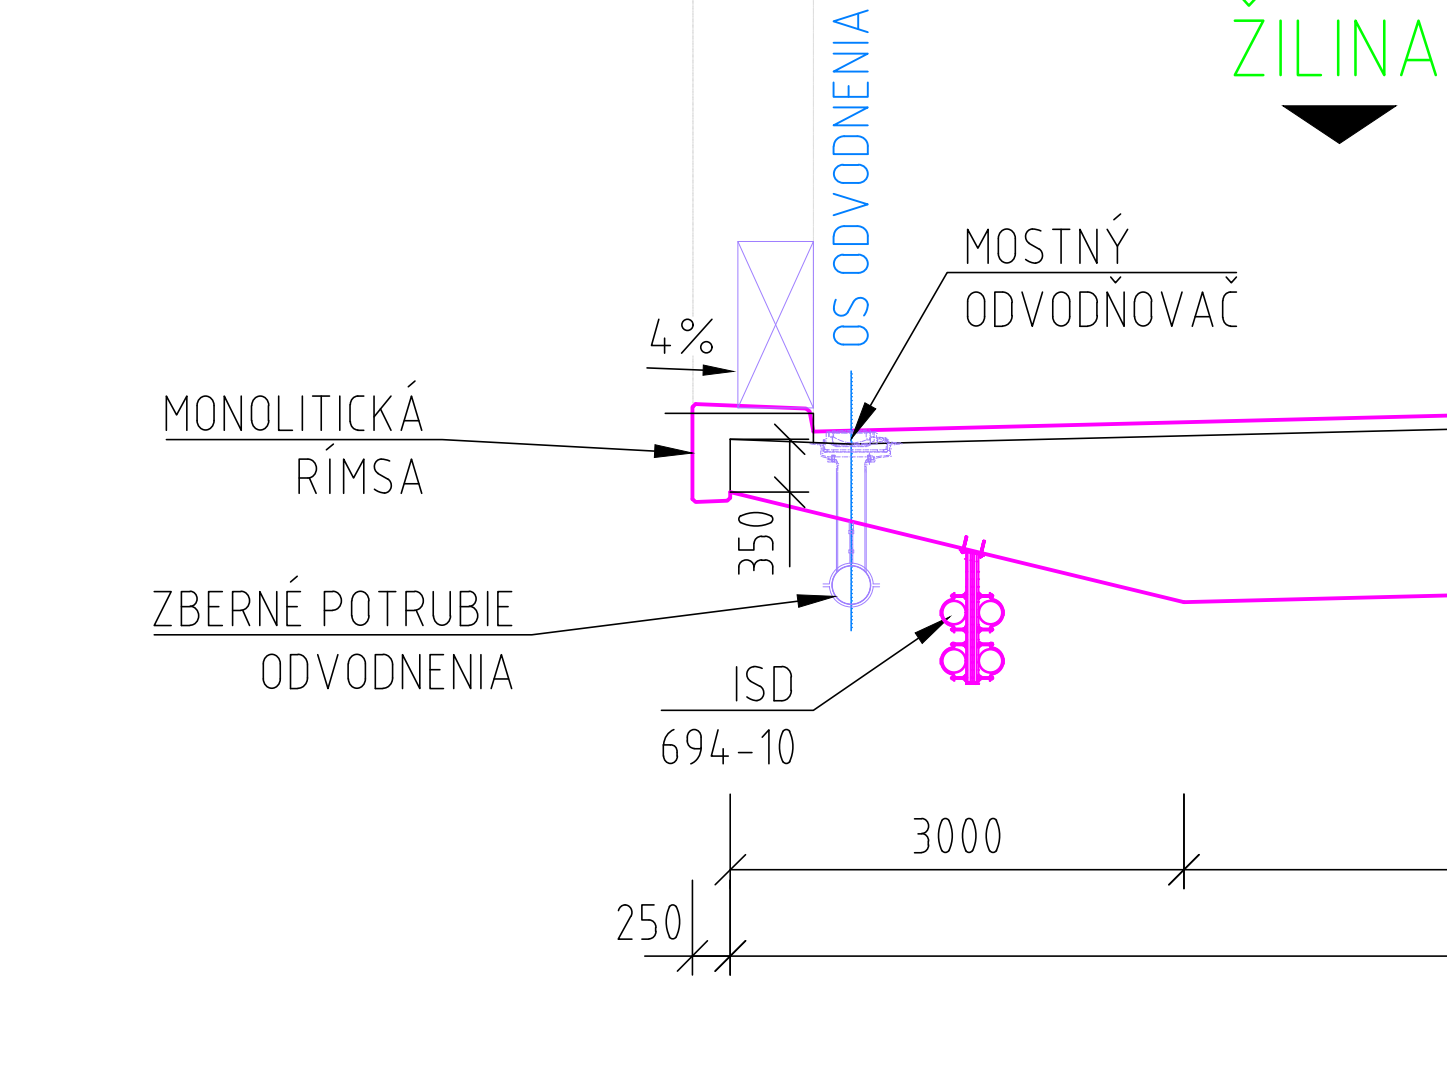


MOST 204-00 DETAIL "A"
M 1:50

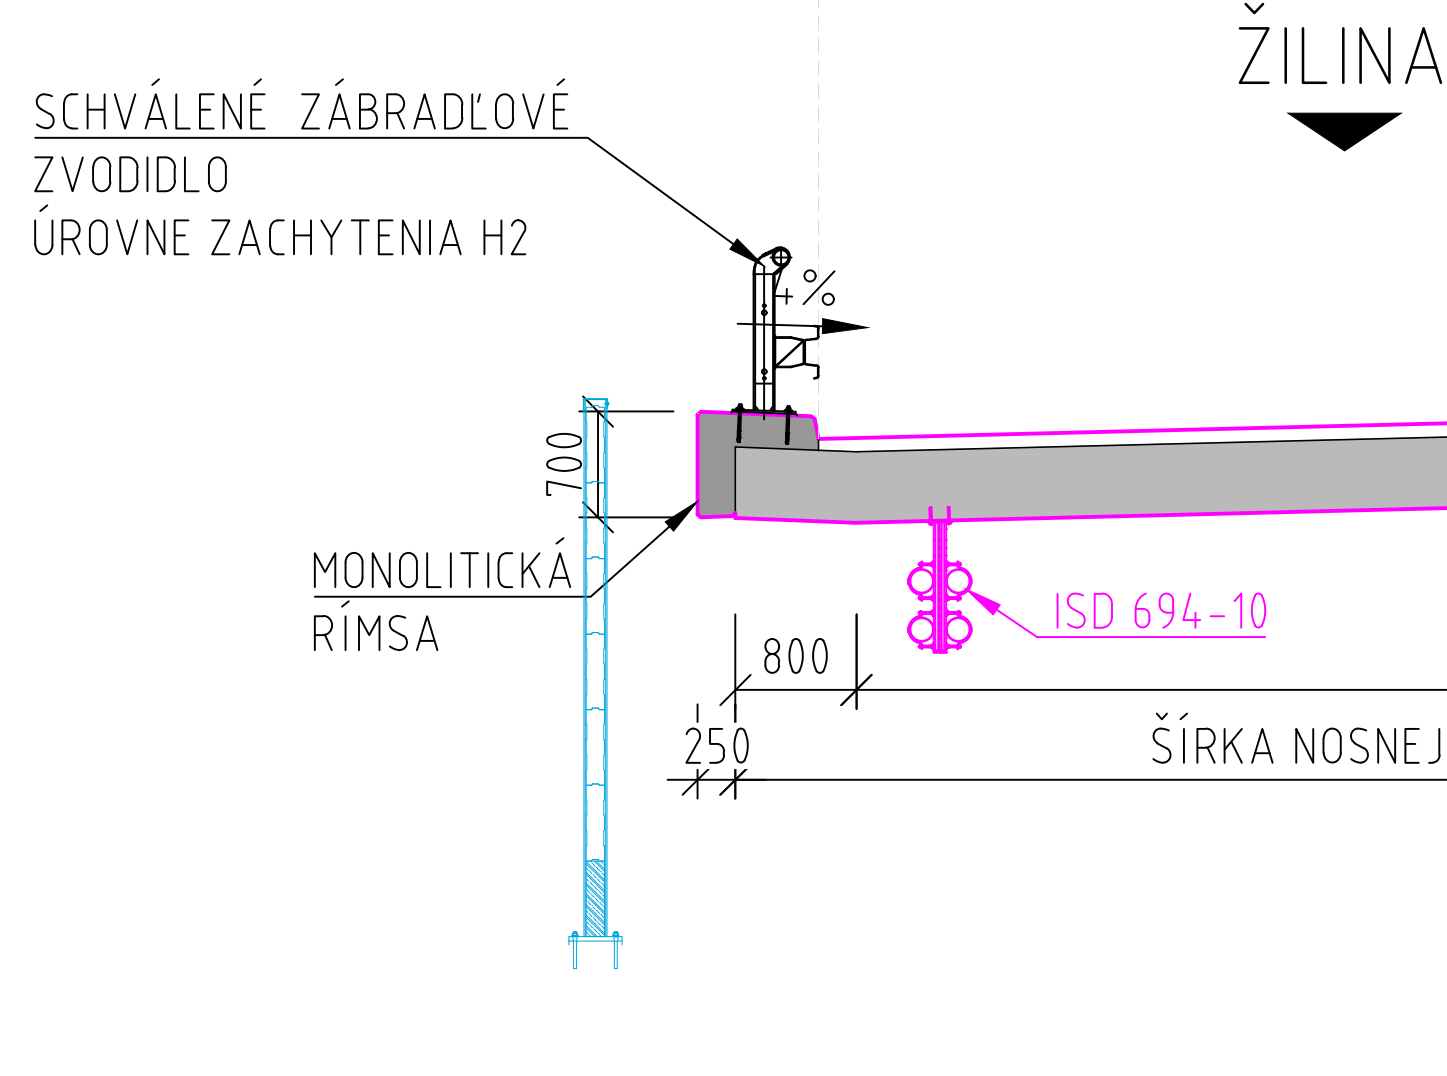


MOST 204-00 DETAIL "A"
M 1:50

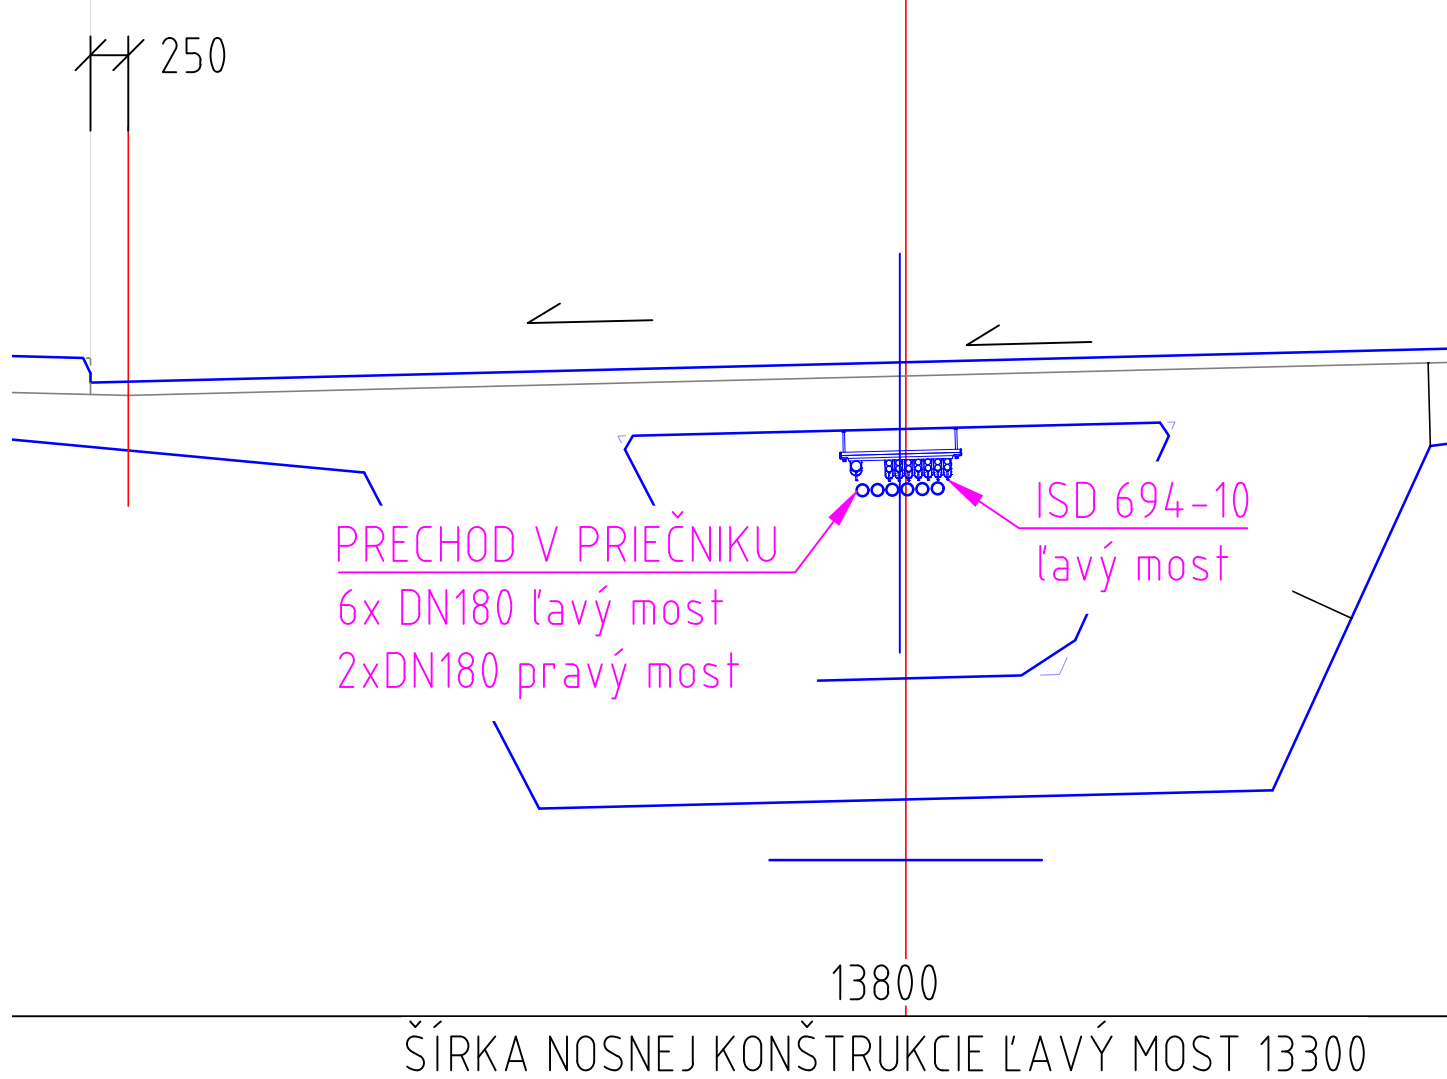


MOST 207-00 PRIEČNY REZ
M 1:100

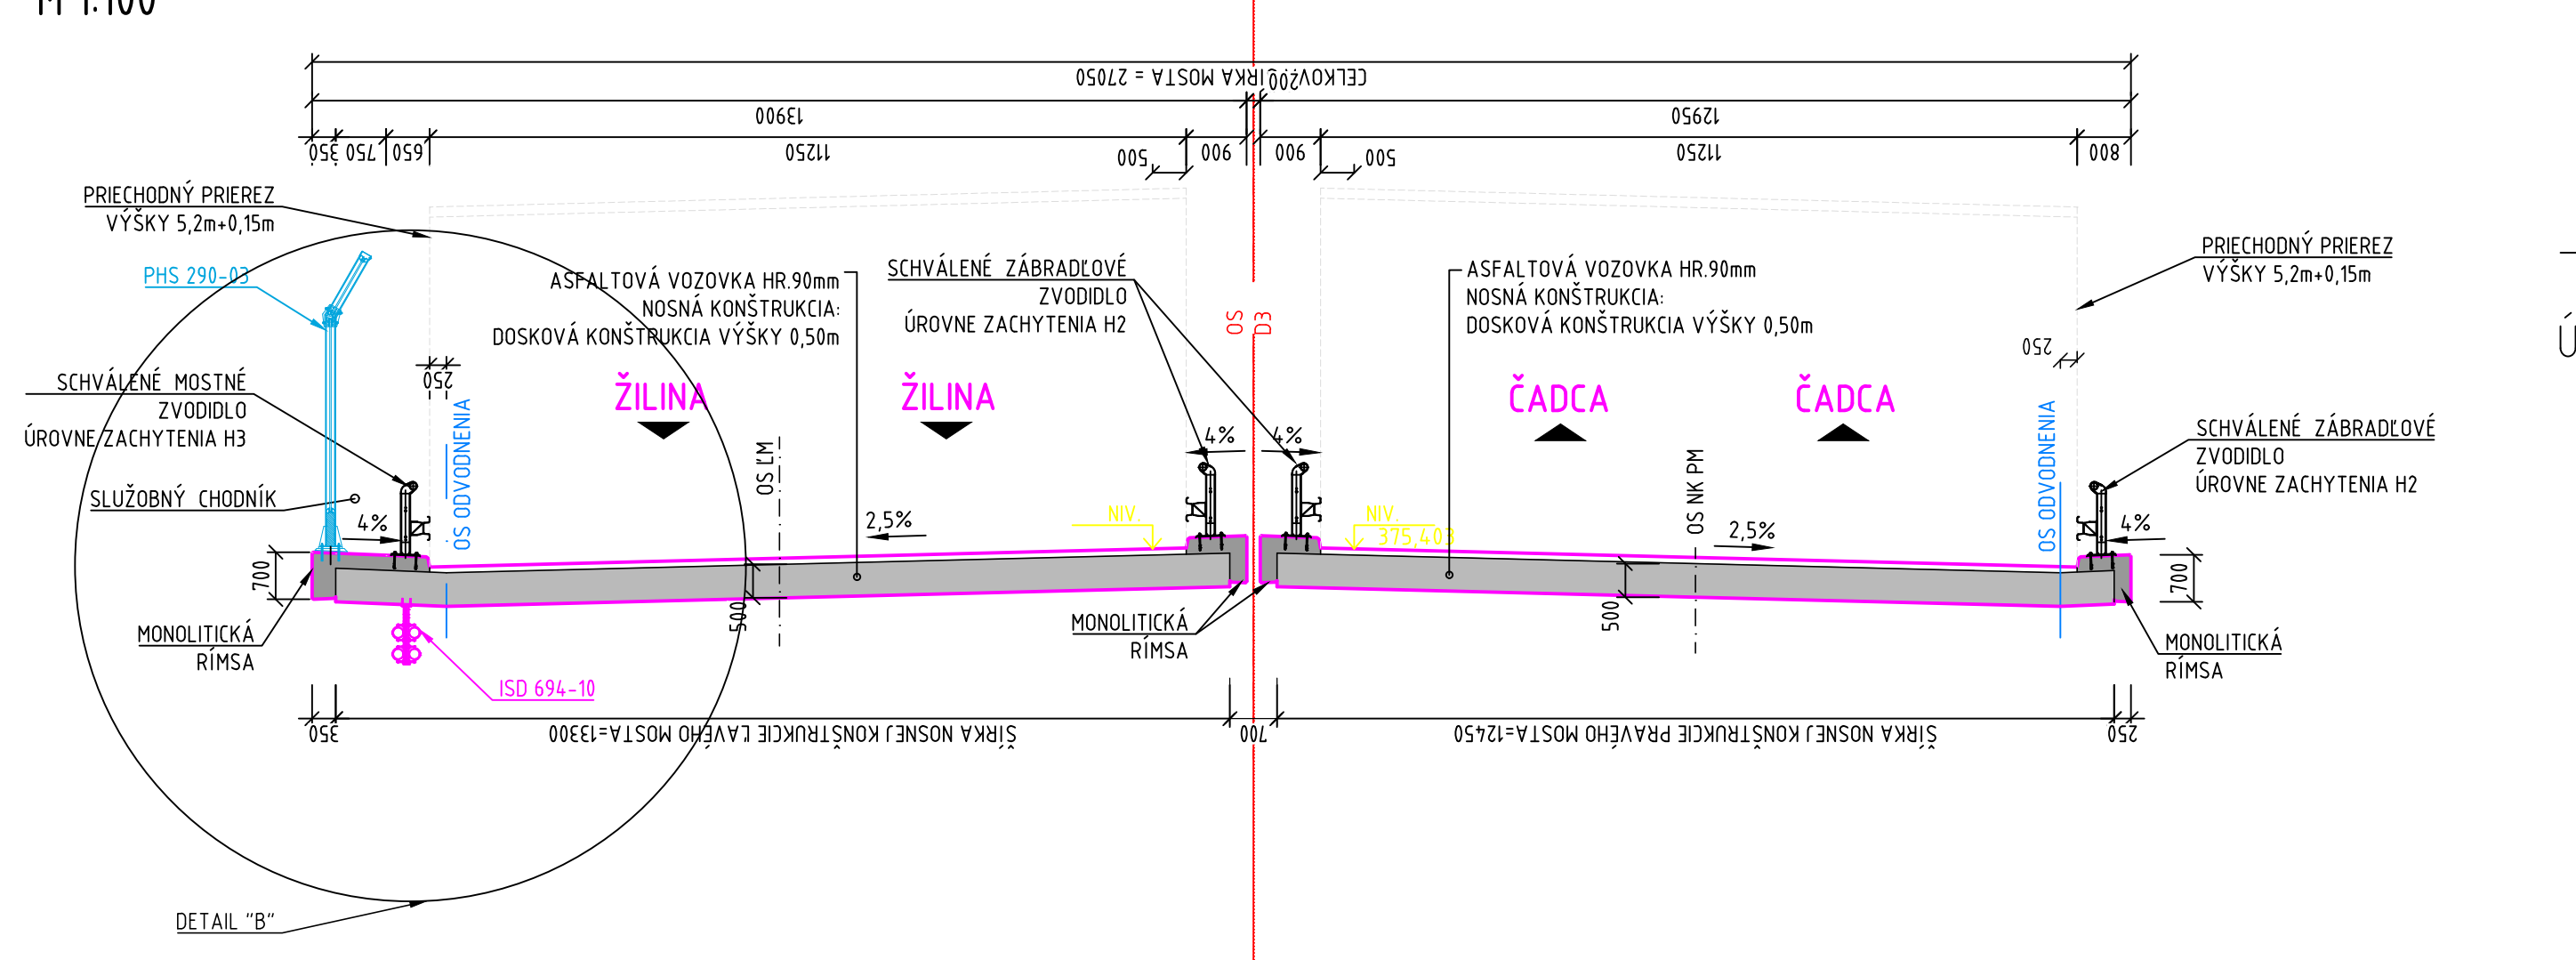


MOST 209-00 PRIEČNY REZ
M 1:100

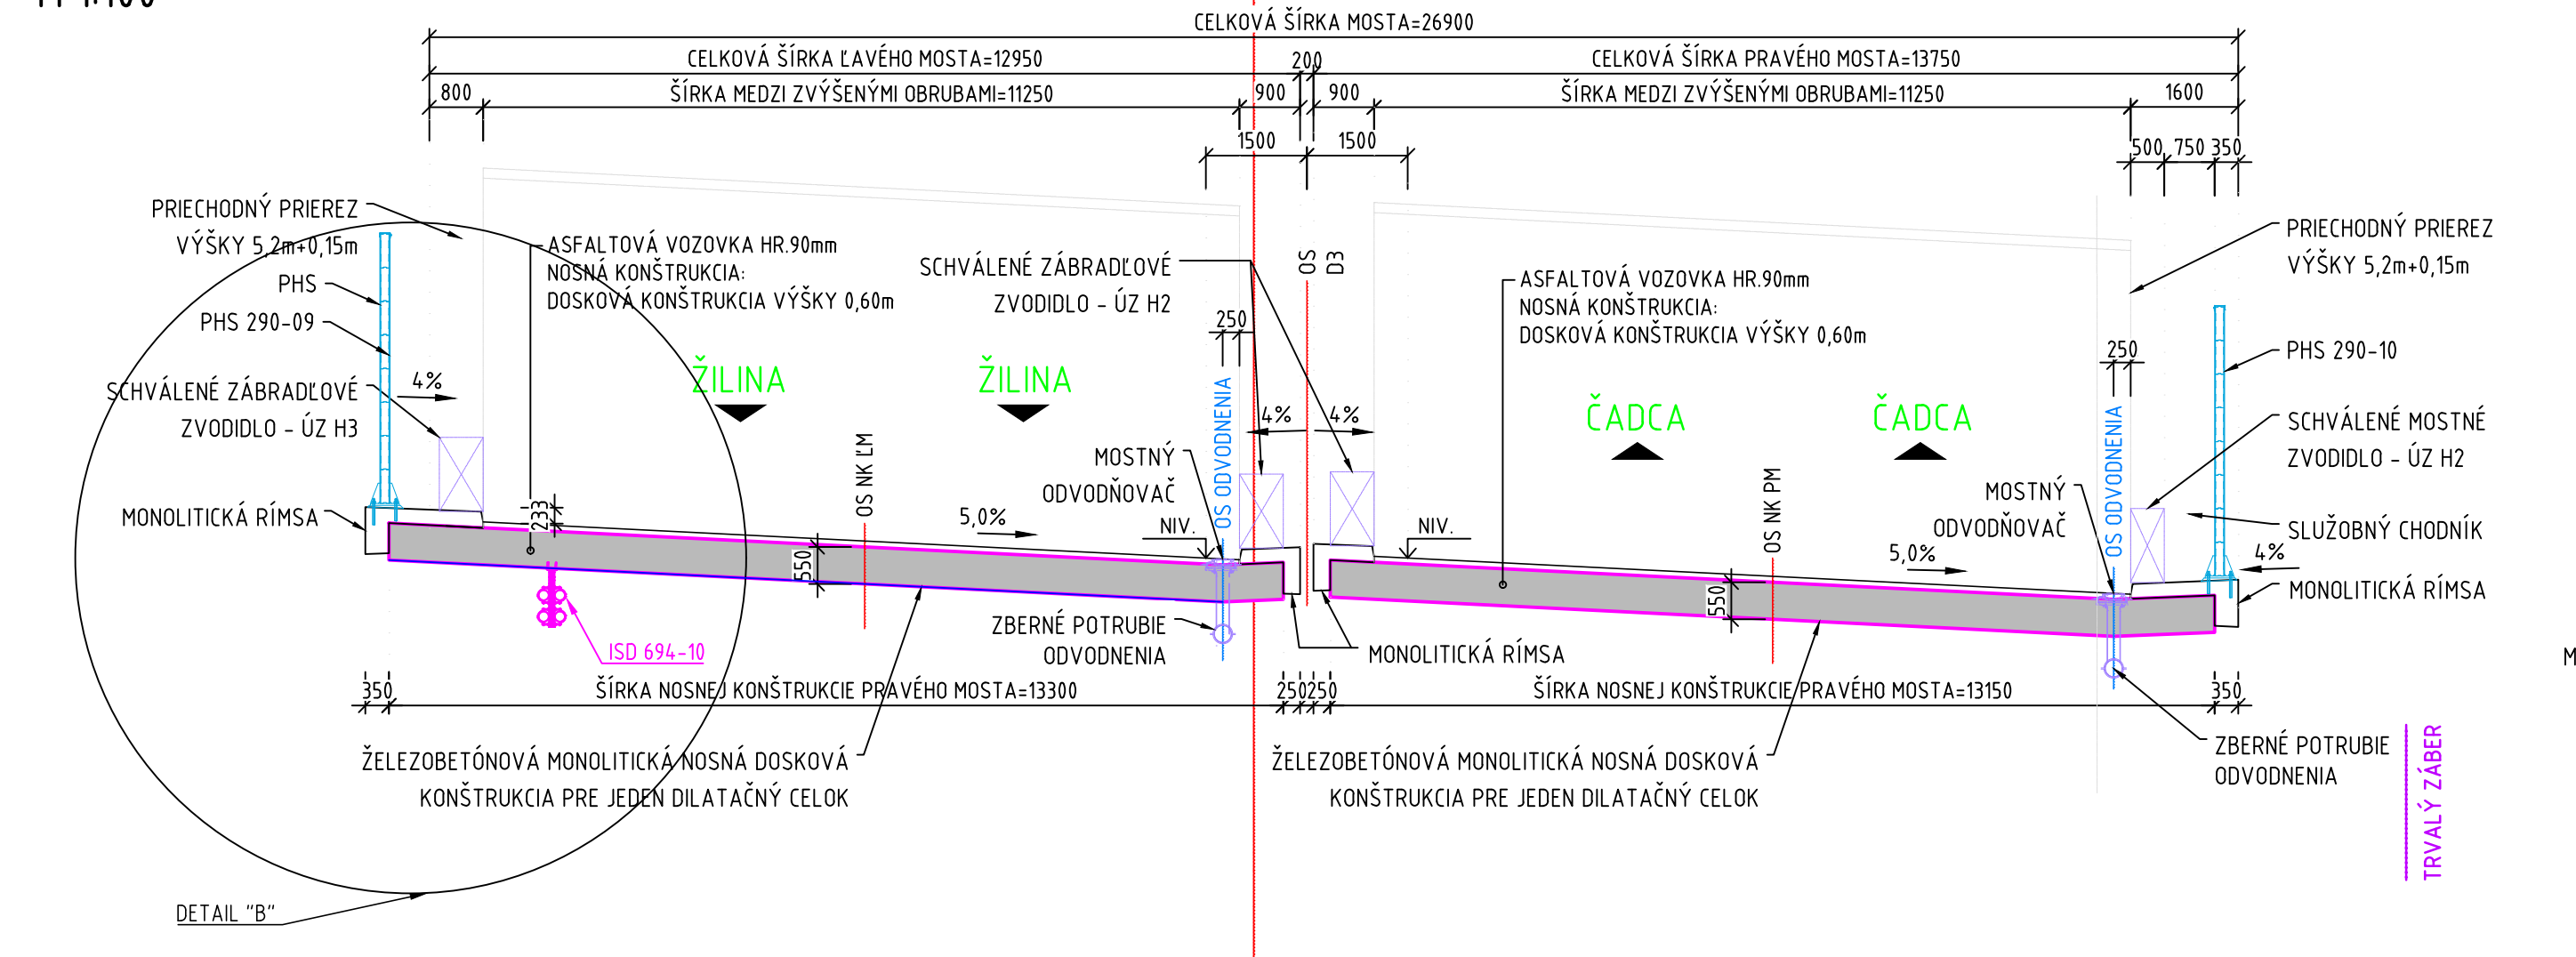


MOST 212-00 PRIEČNY REZ
M 1:100

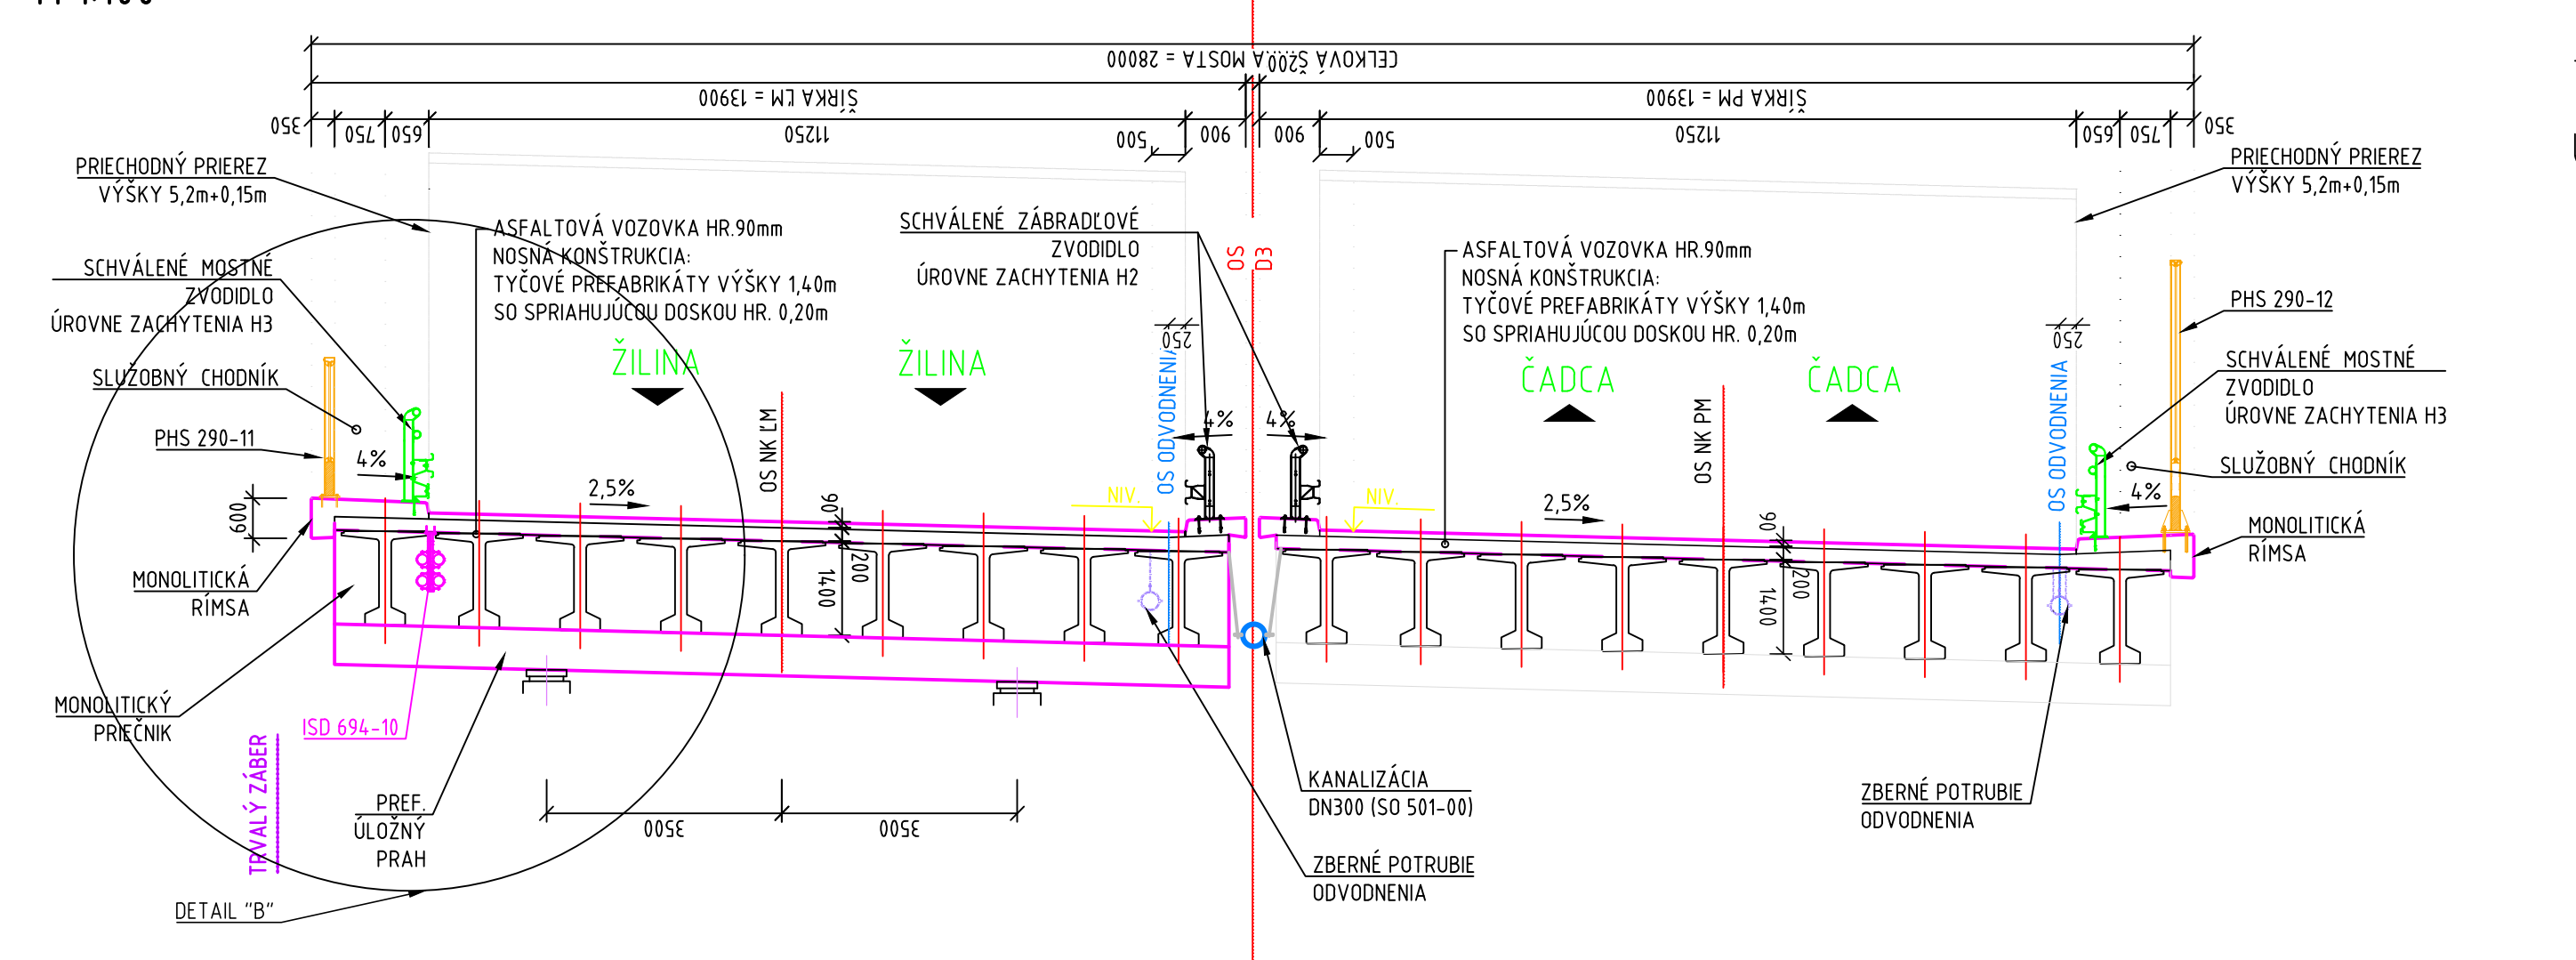


MOST 207-00 DETAIL "A"
M 1:50

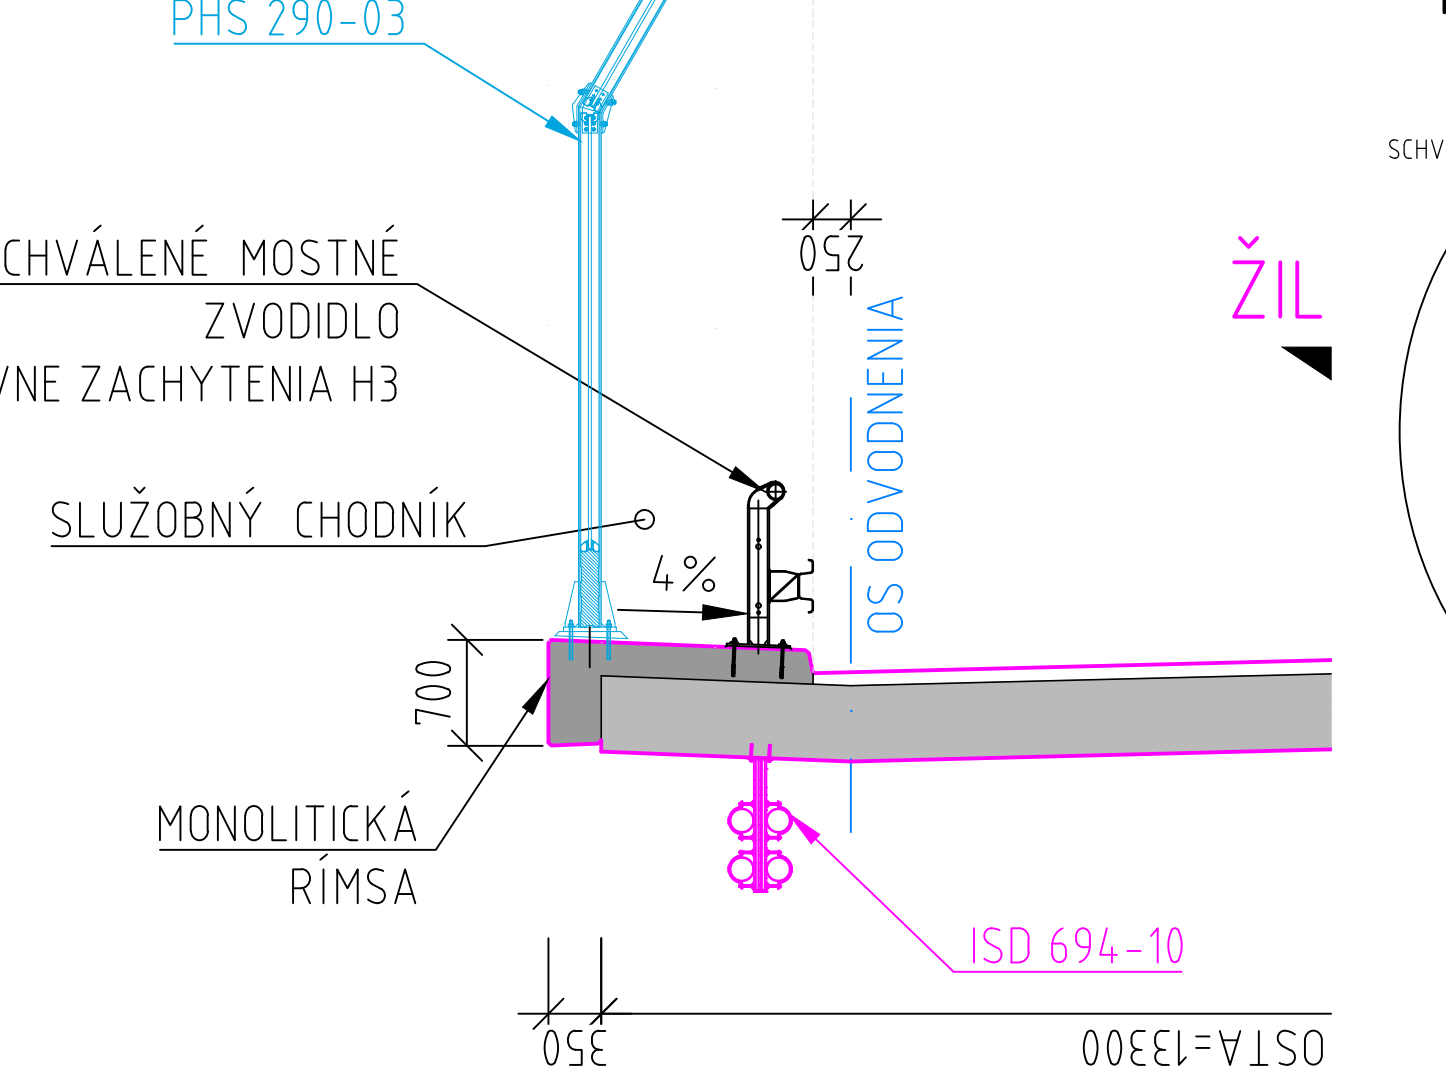


MOST 209-00 DETAIL "A"
M 1:50

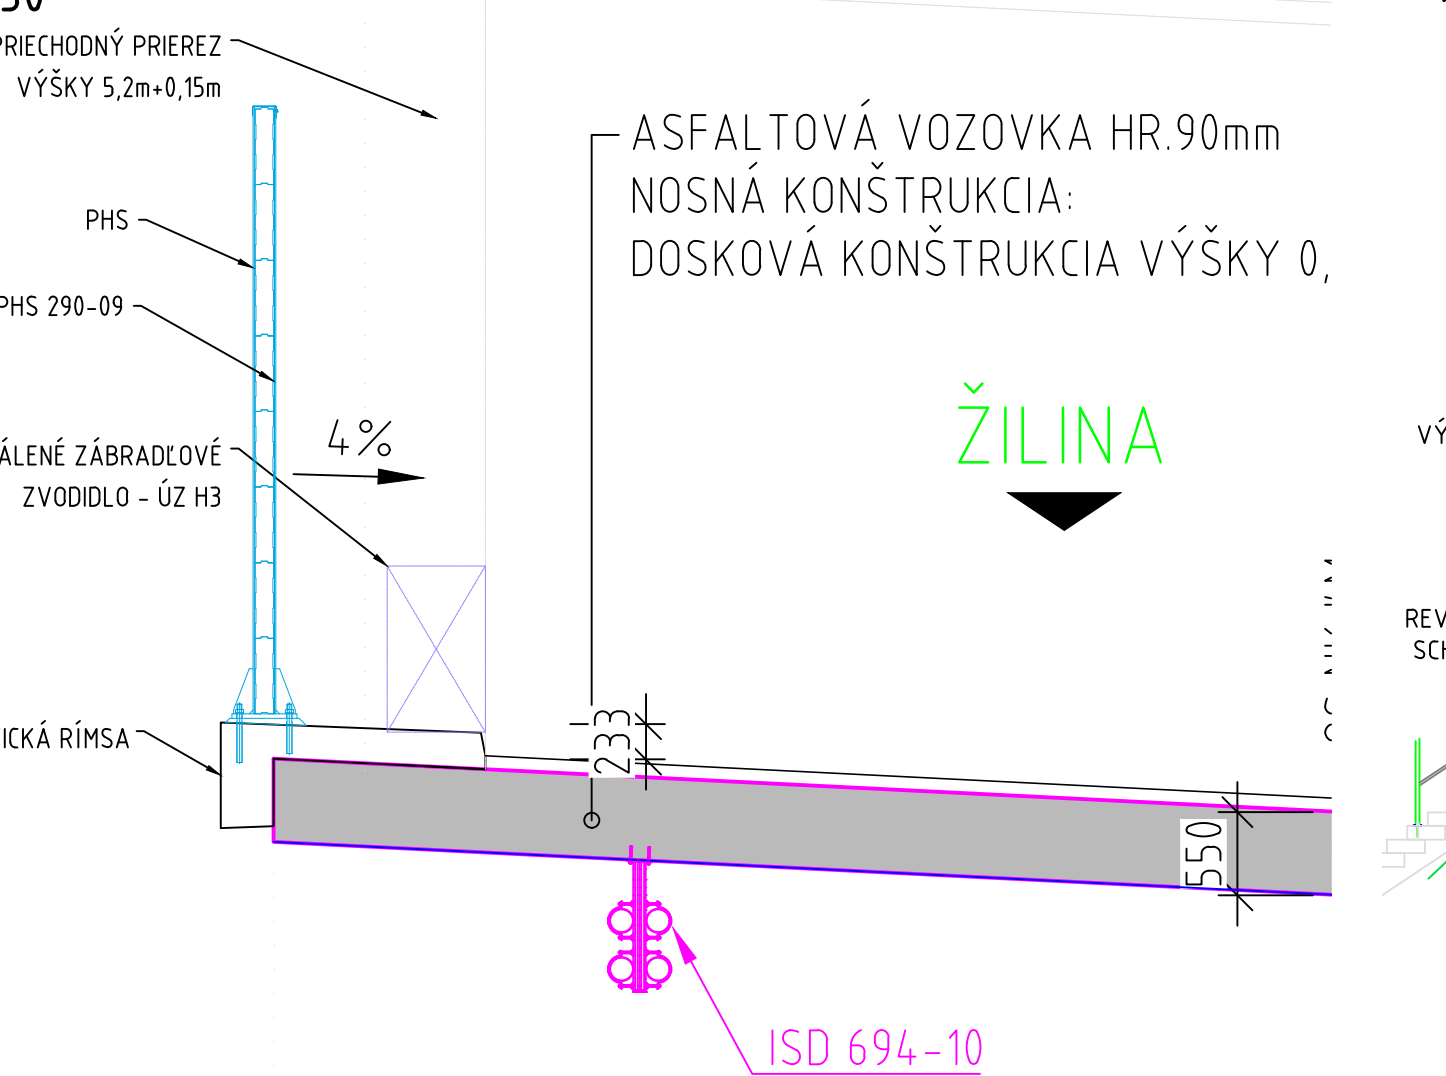


MOST 212-00 DETAIL "A"
M 1:50

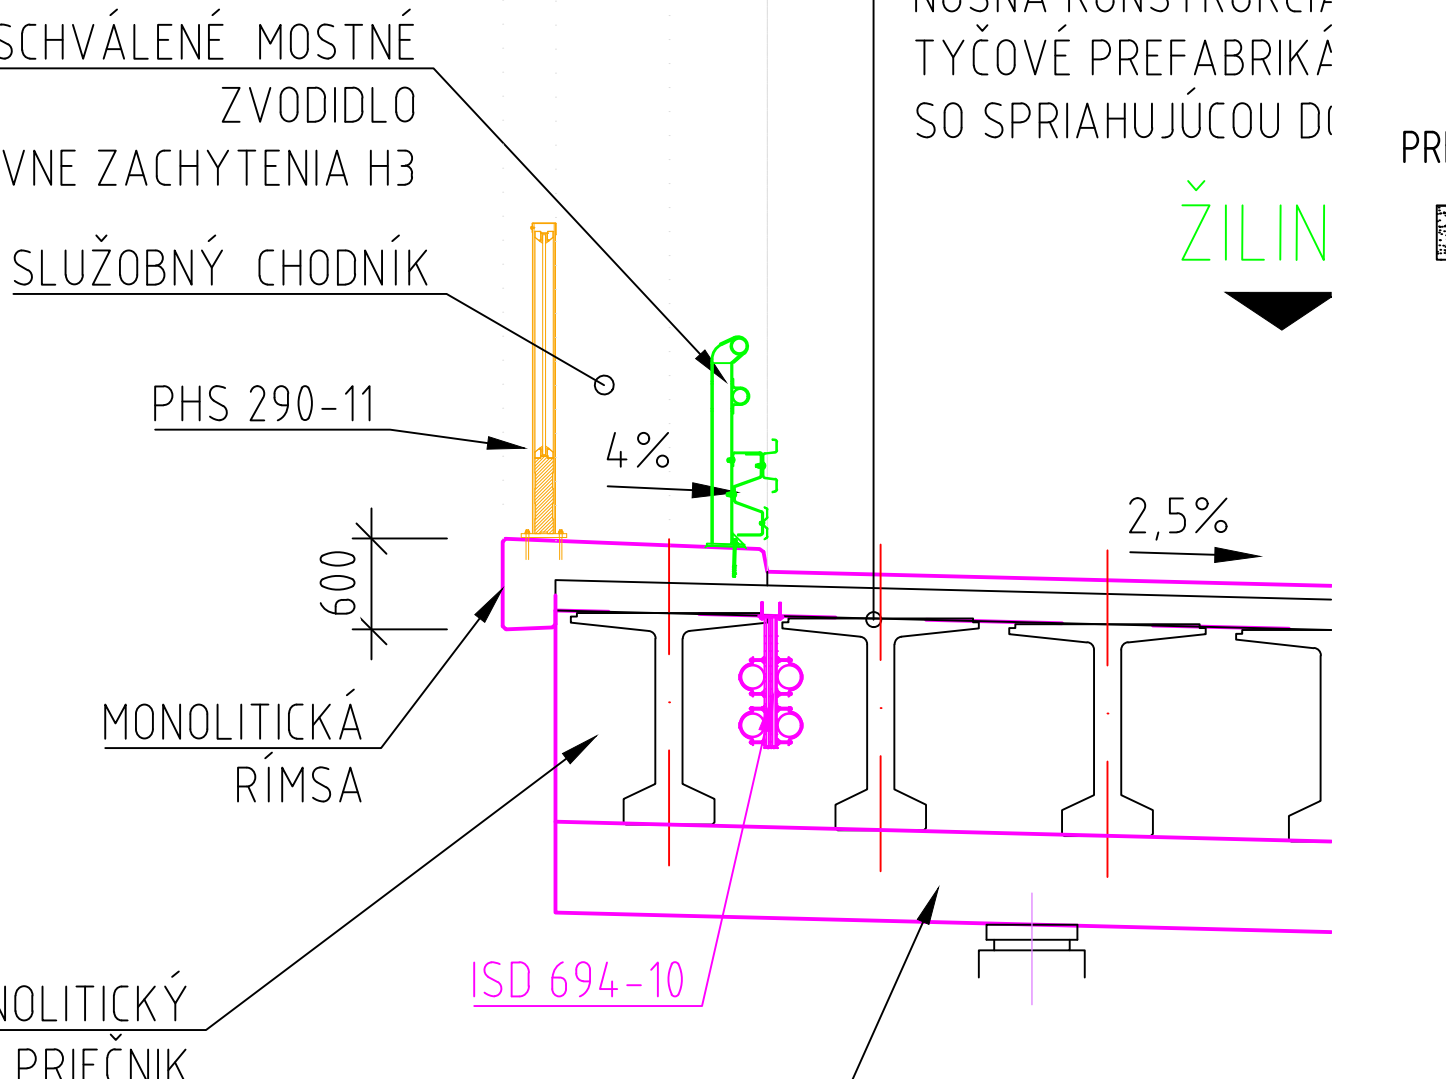


MOST 213-00 PRIEČNY REZ
M 1:100

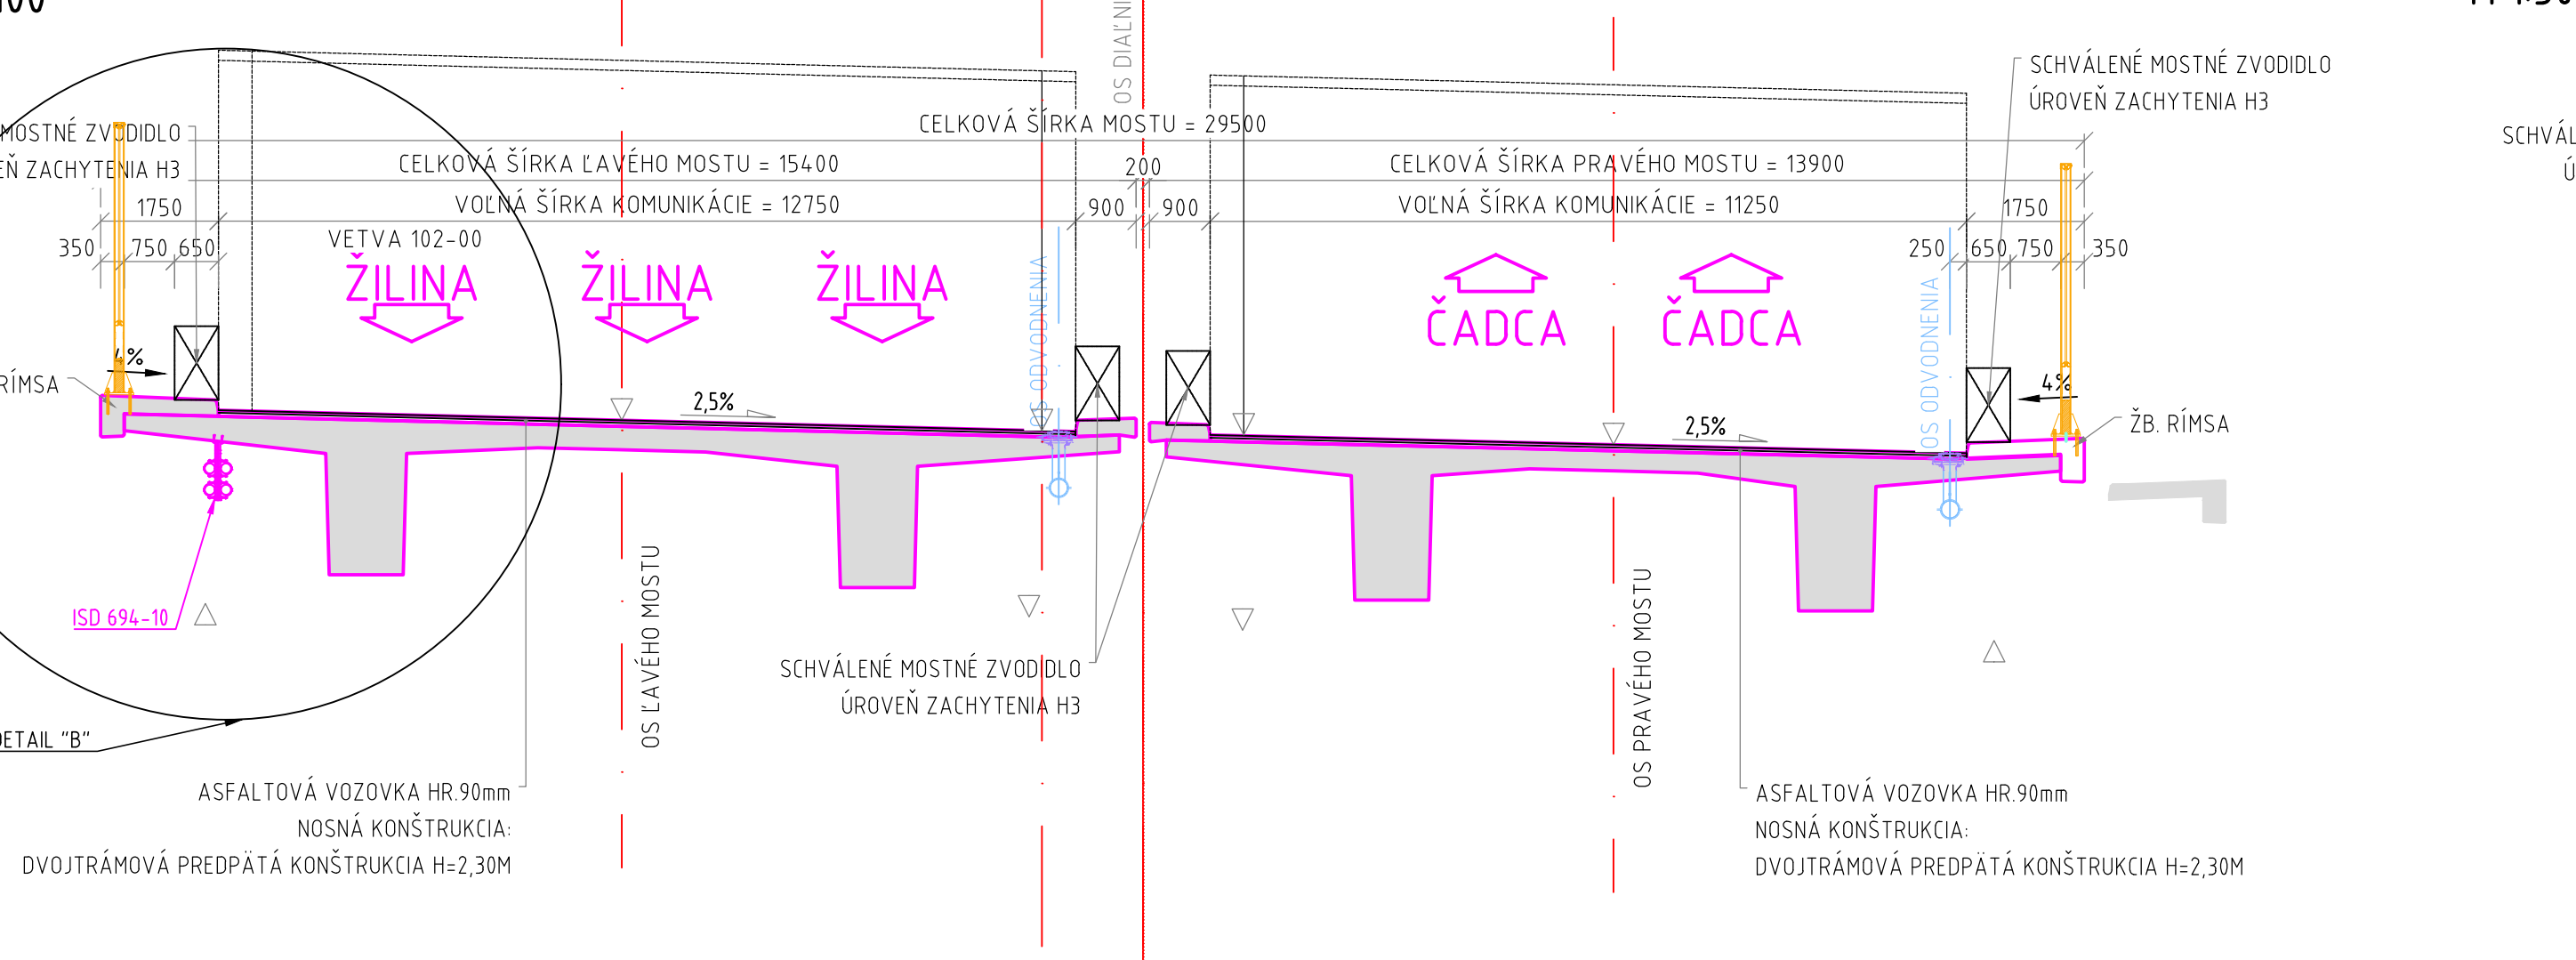


MOST 215-00 PRIEČNY REZ
M 1:100

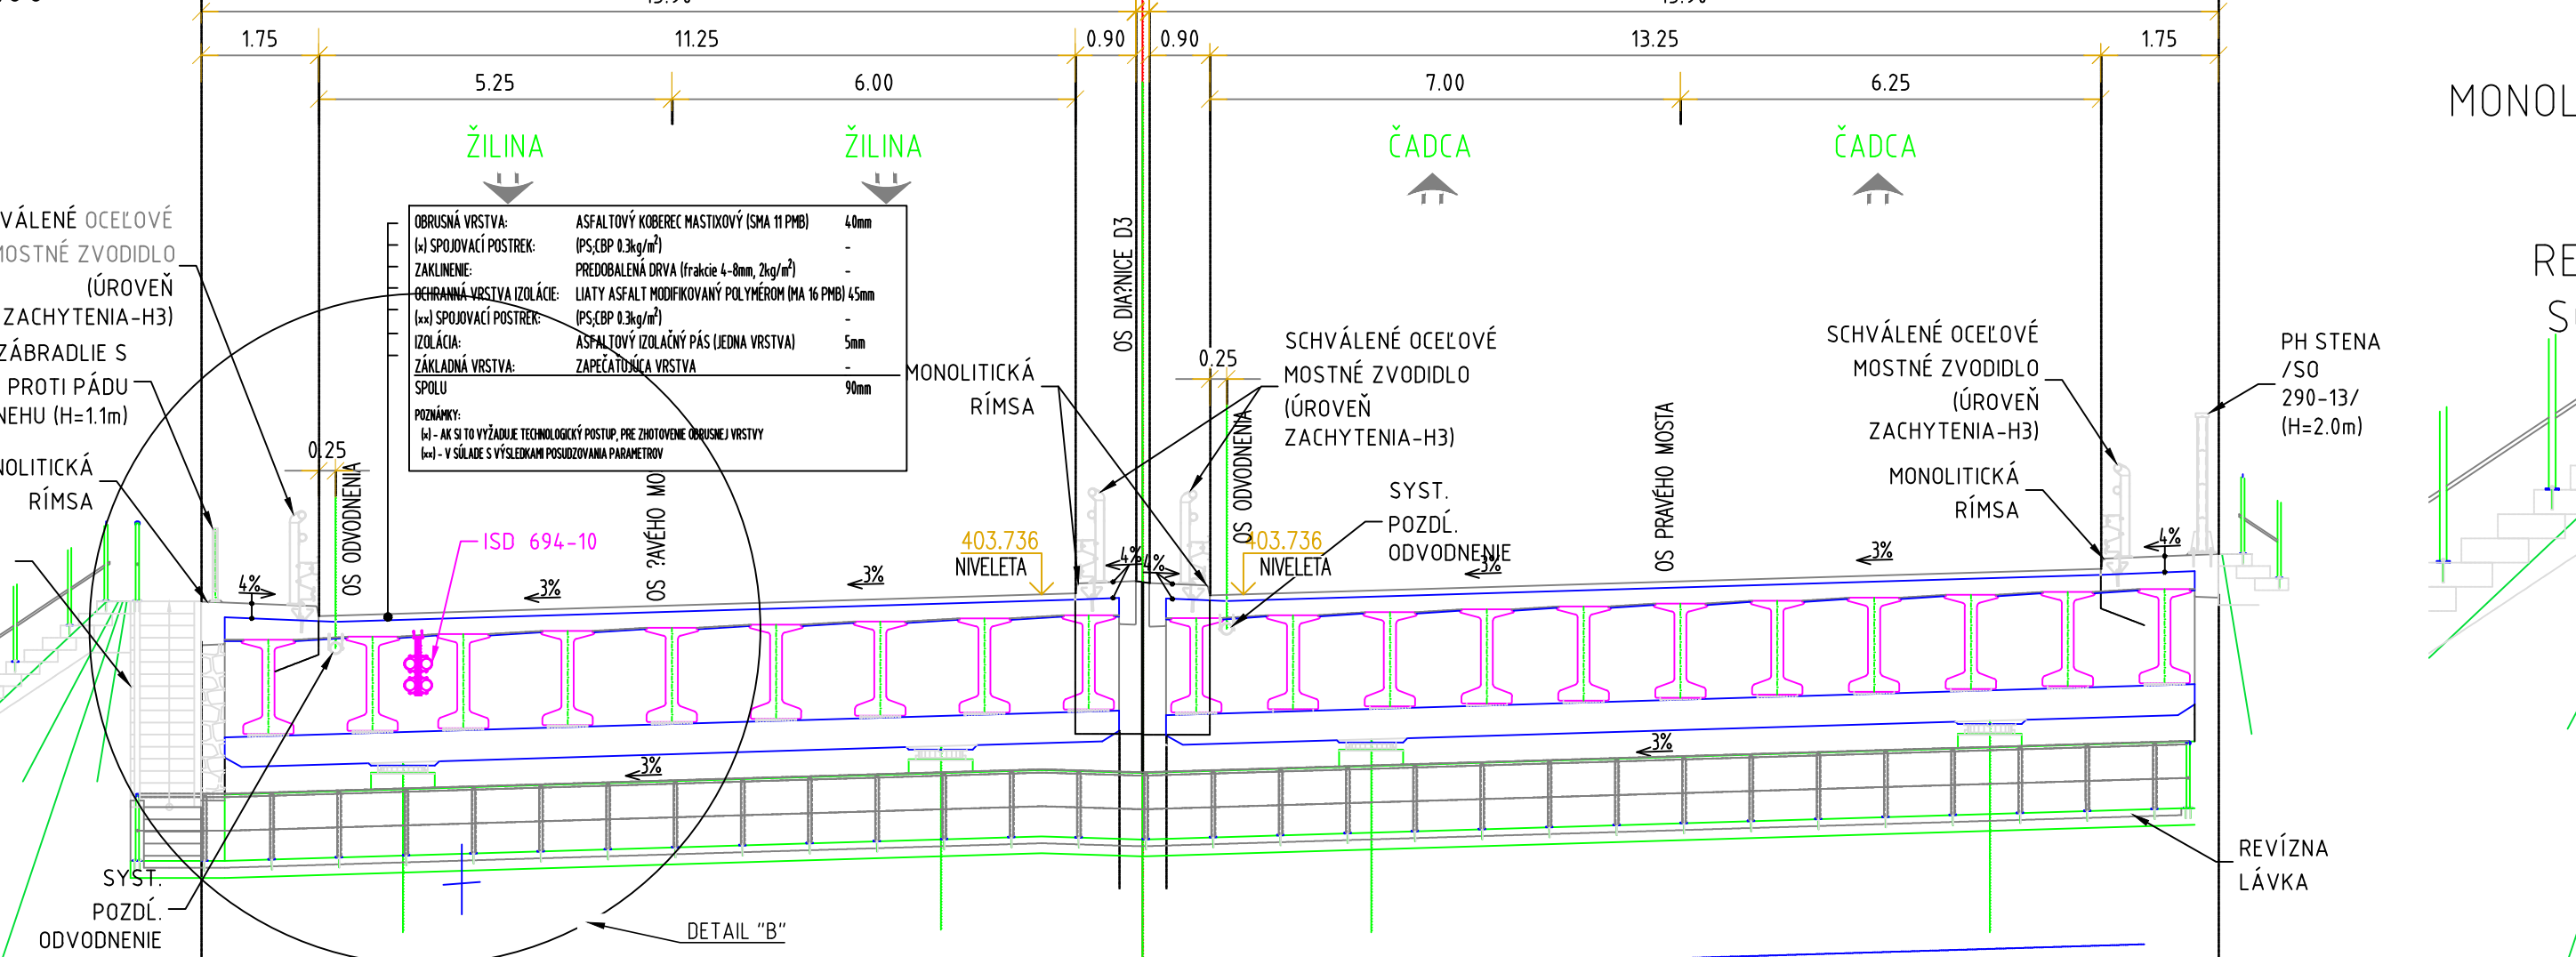


MOST 213-00 DETAIL "A"
M 1:50

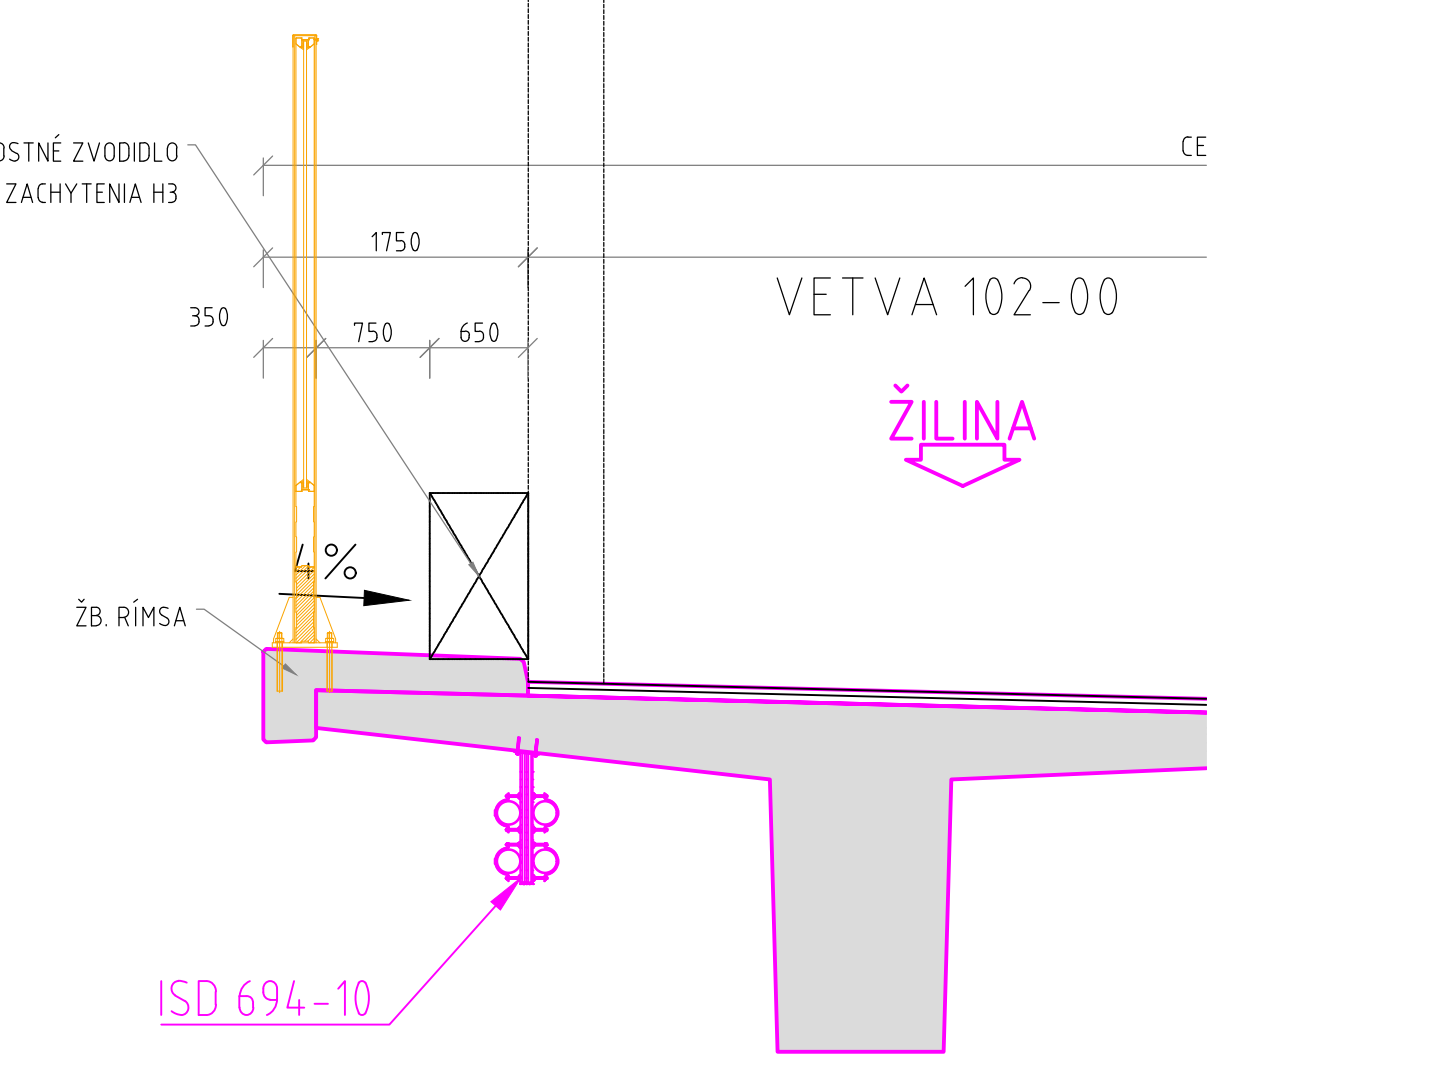


MOST 215-00 DETAIL "A"
M 1:50

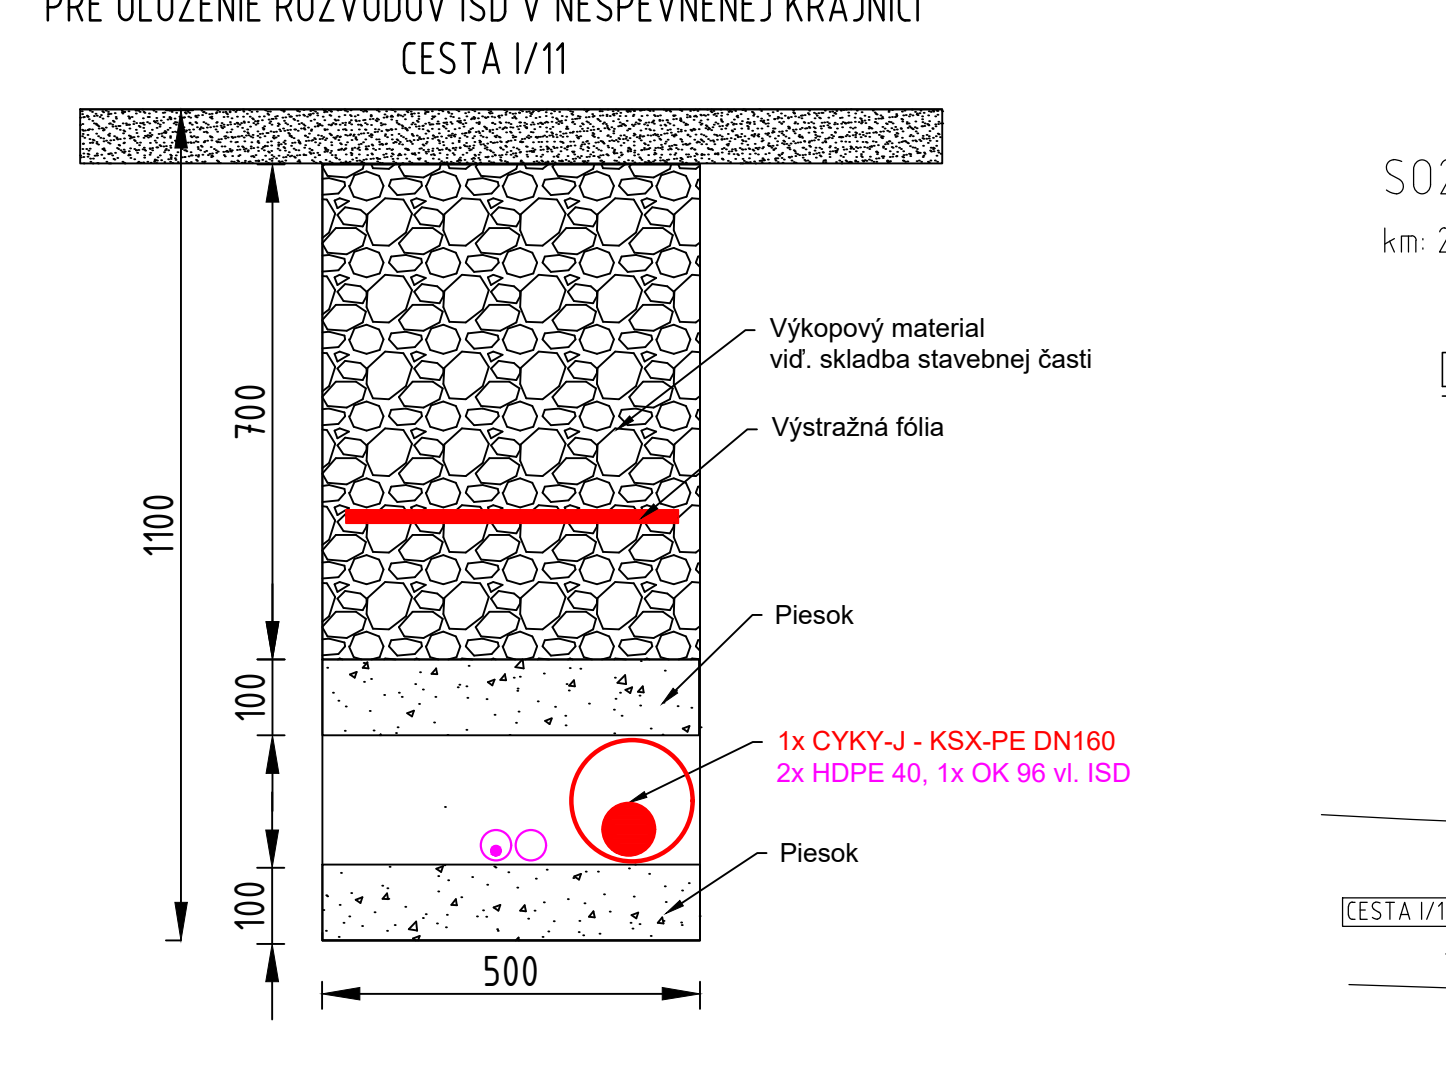



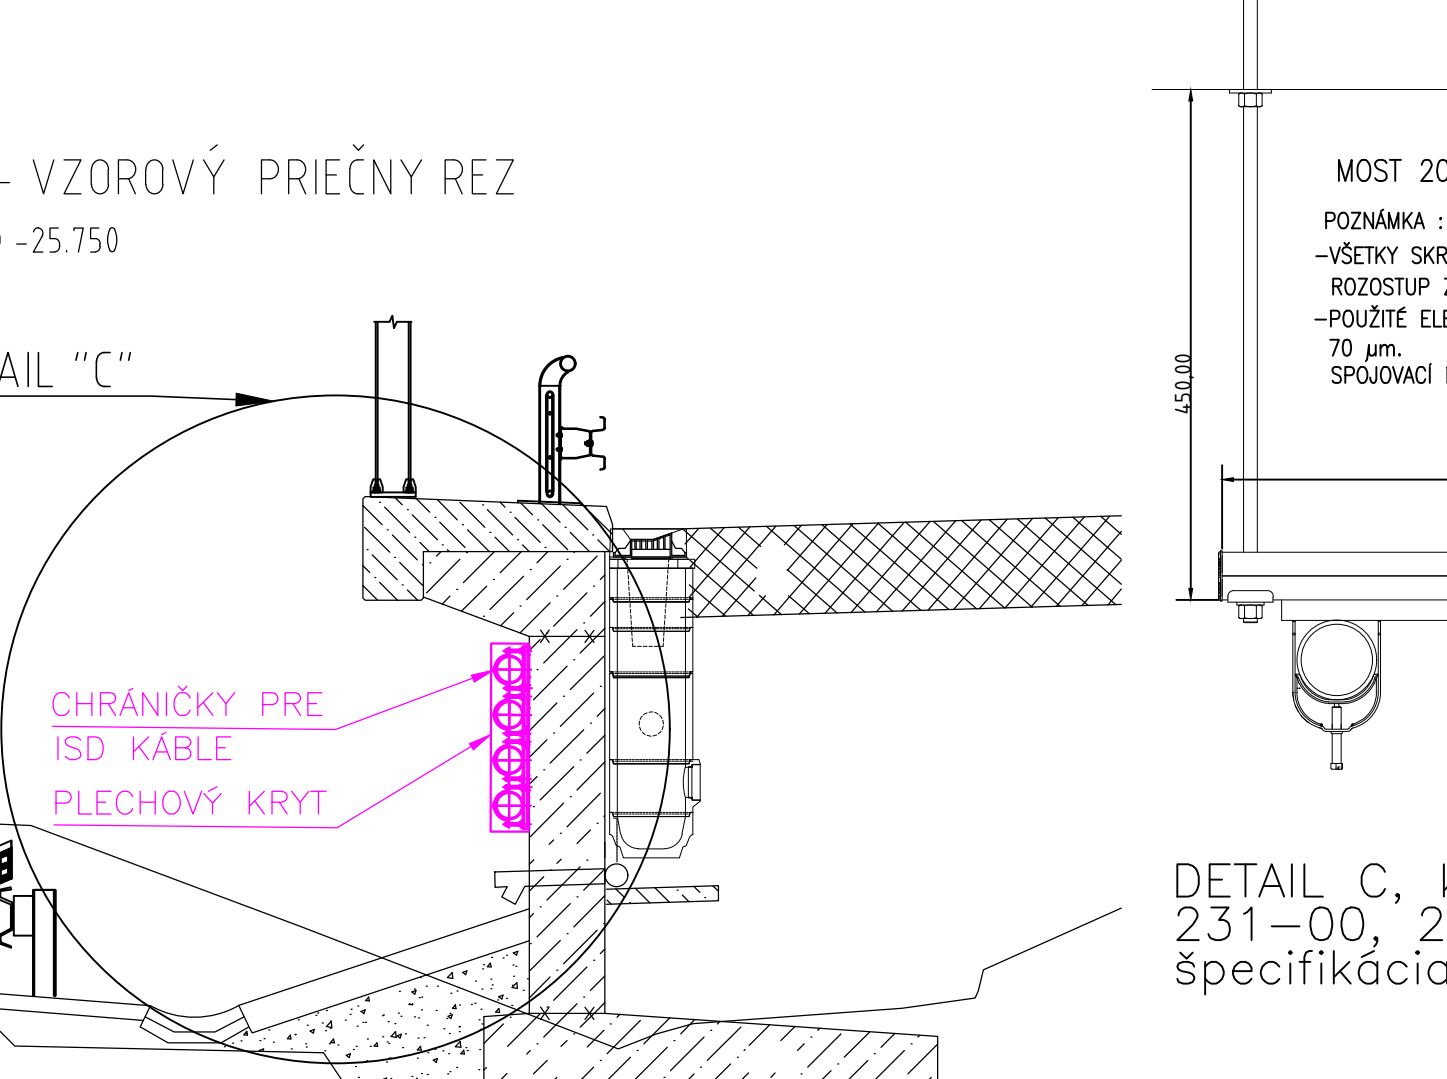



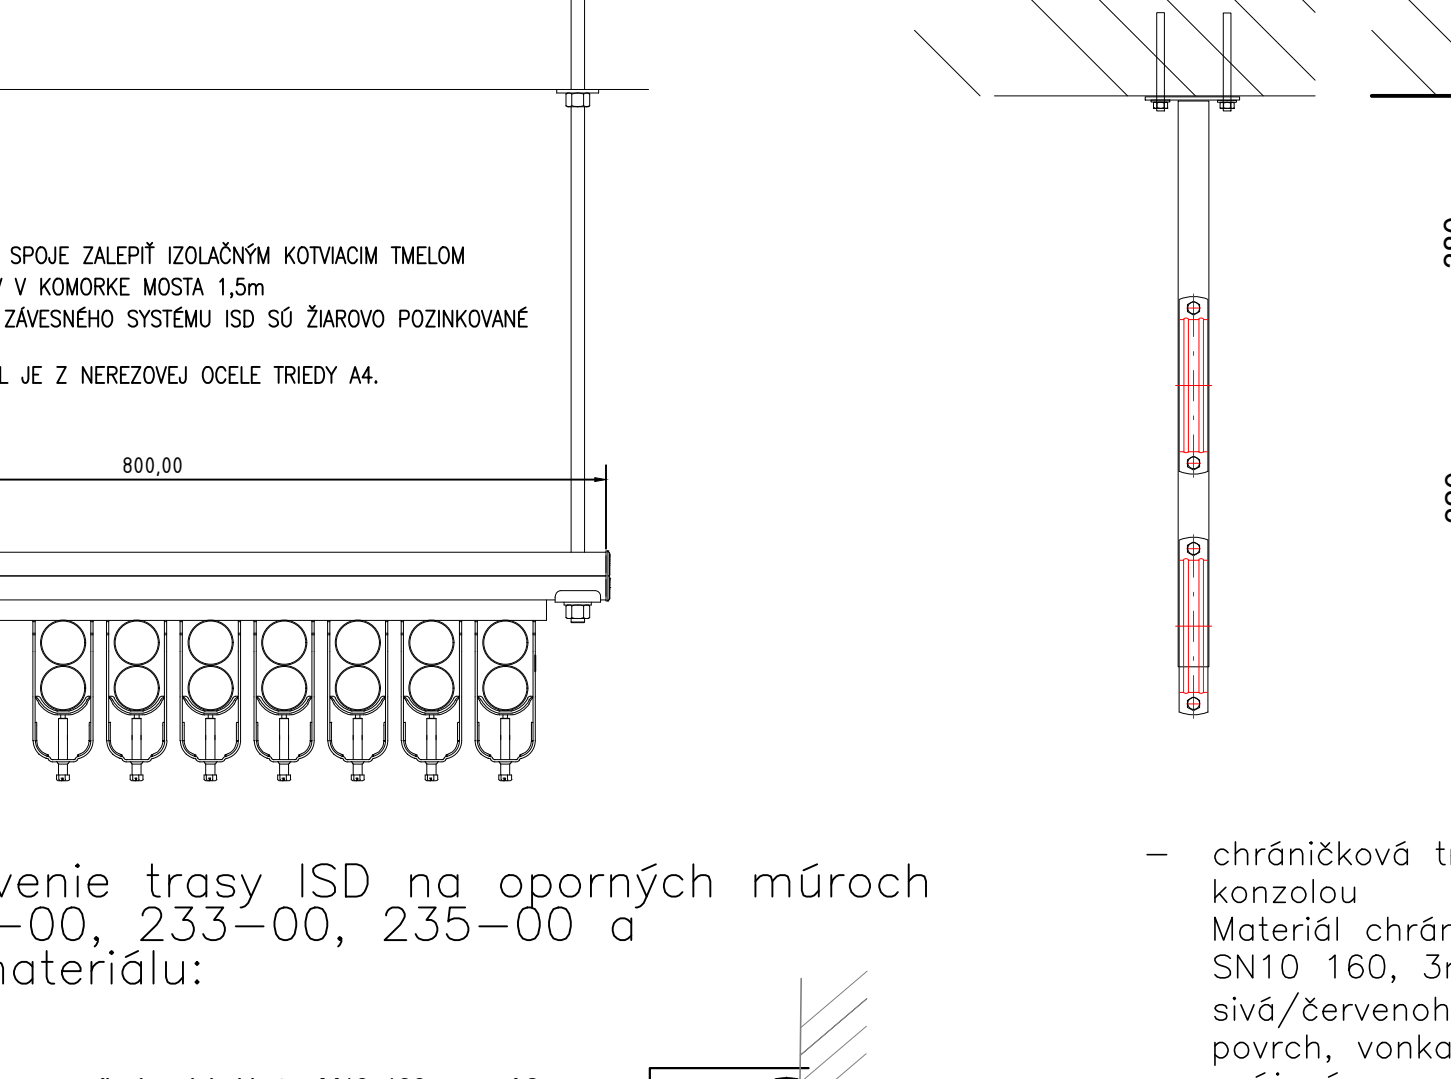


MOST 215-00 DETAIL "A"
M 1:50

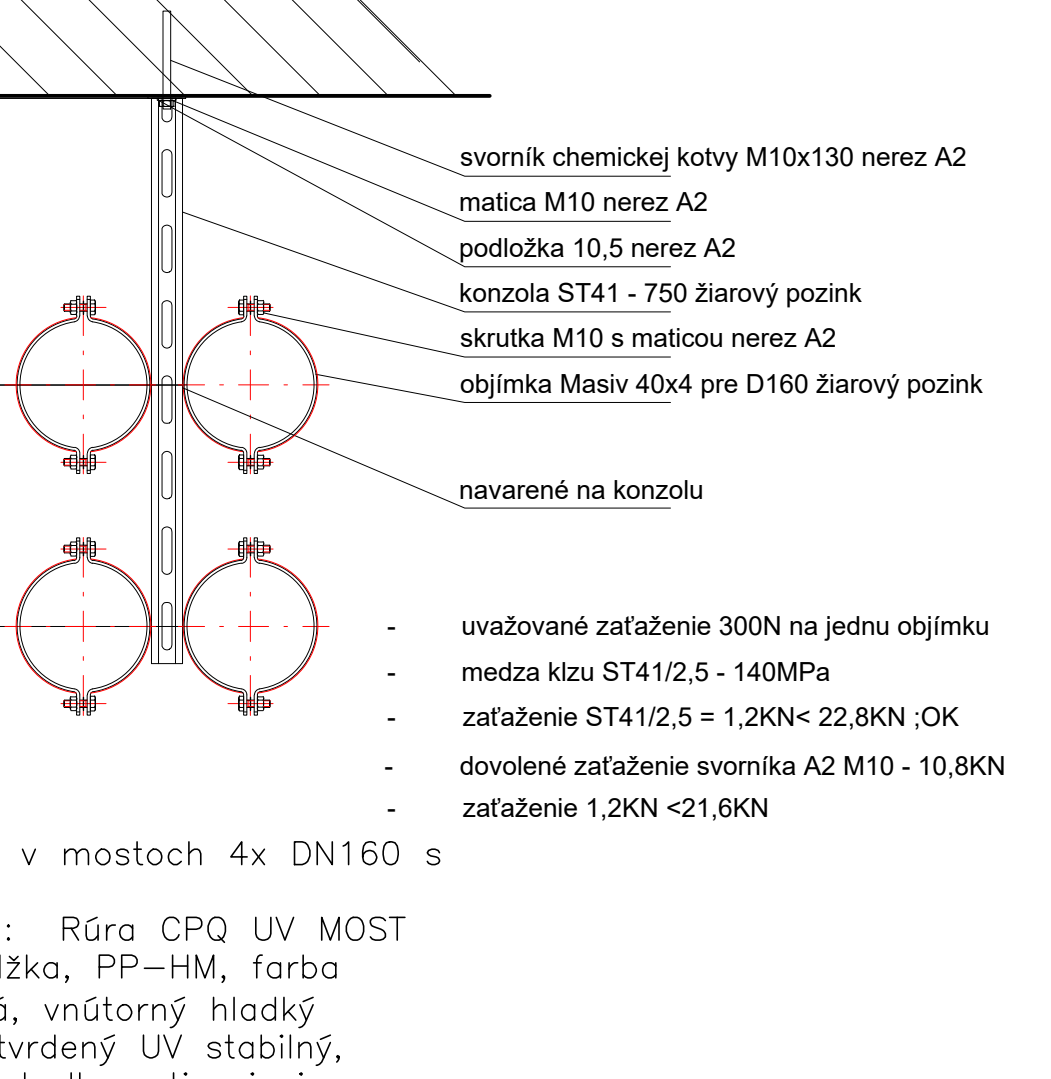



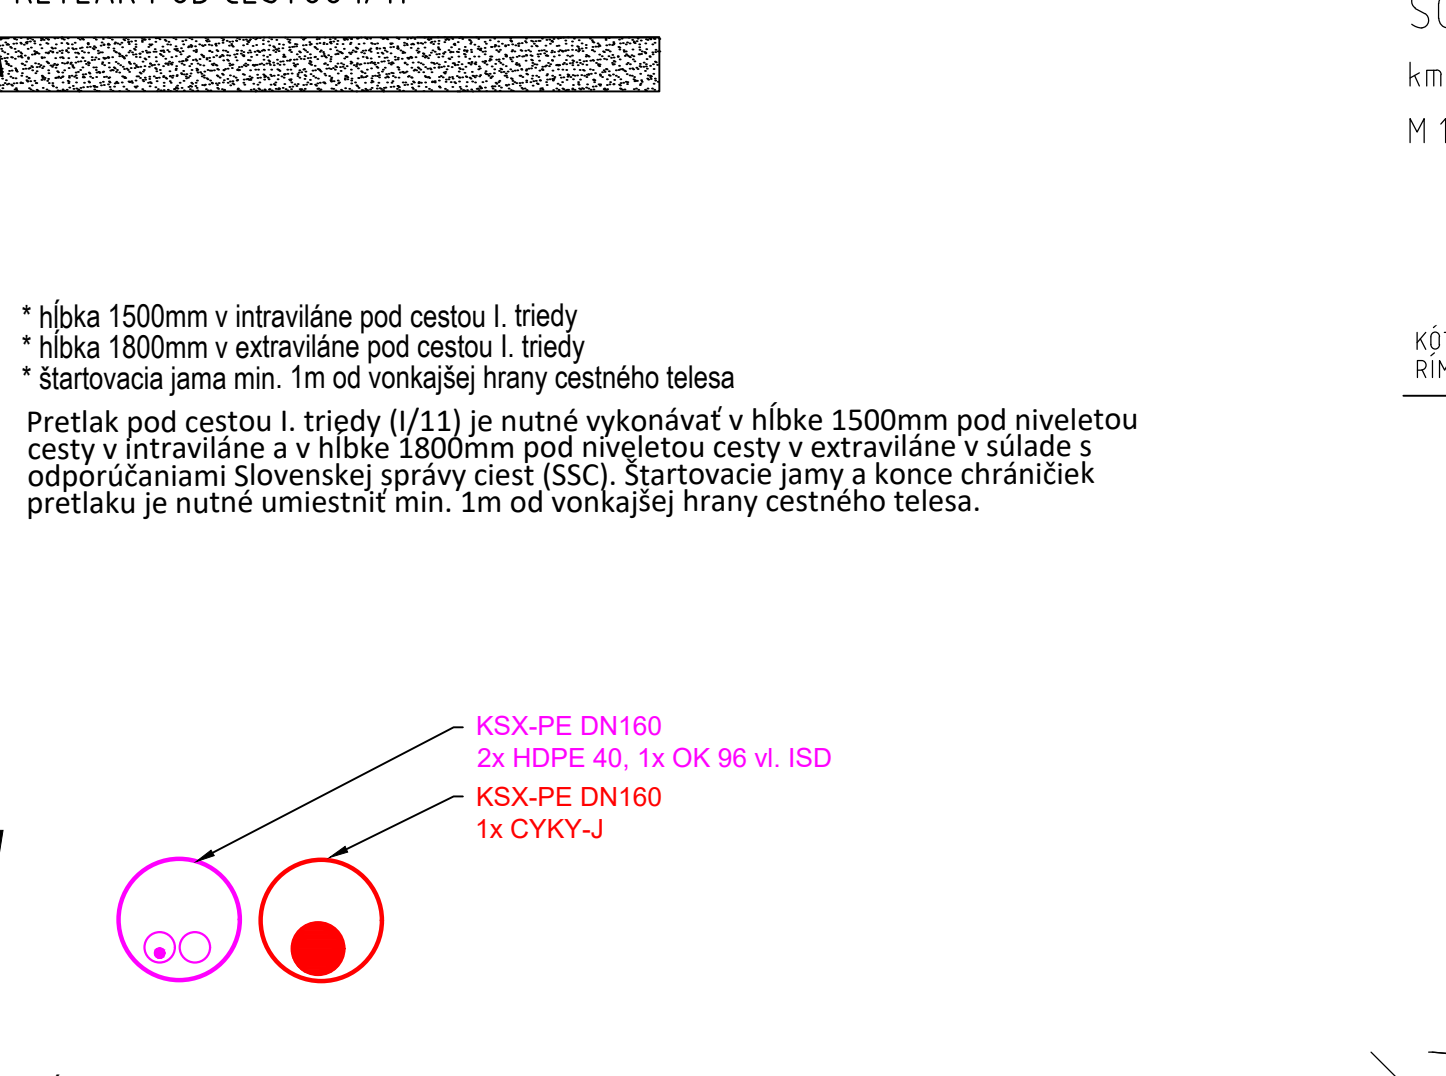


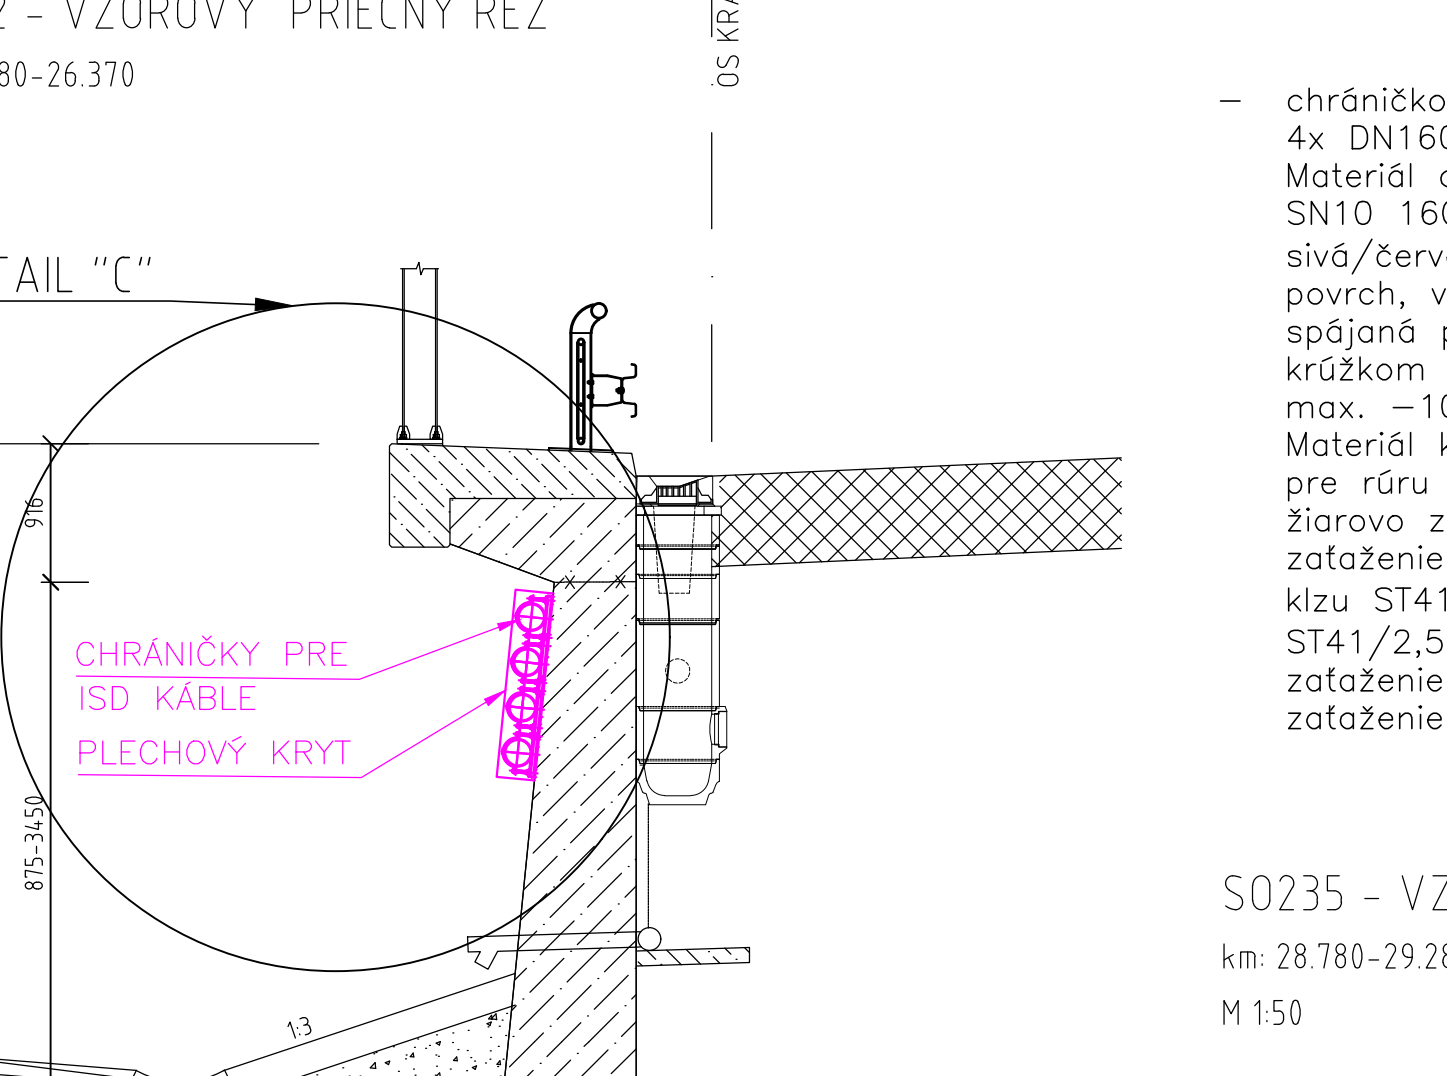


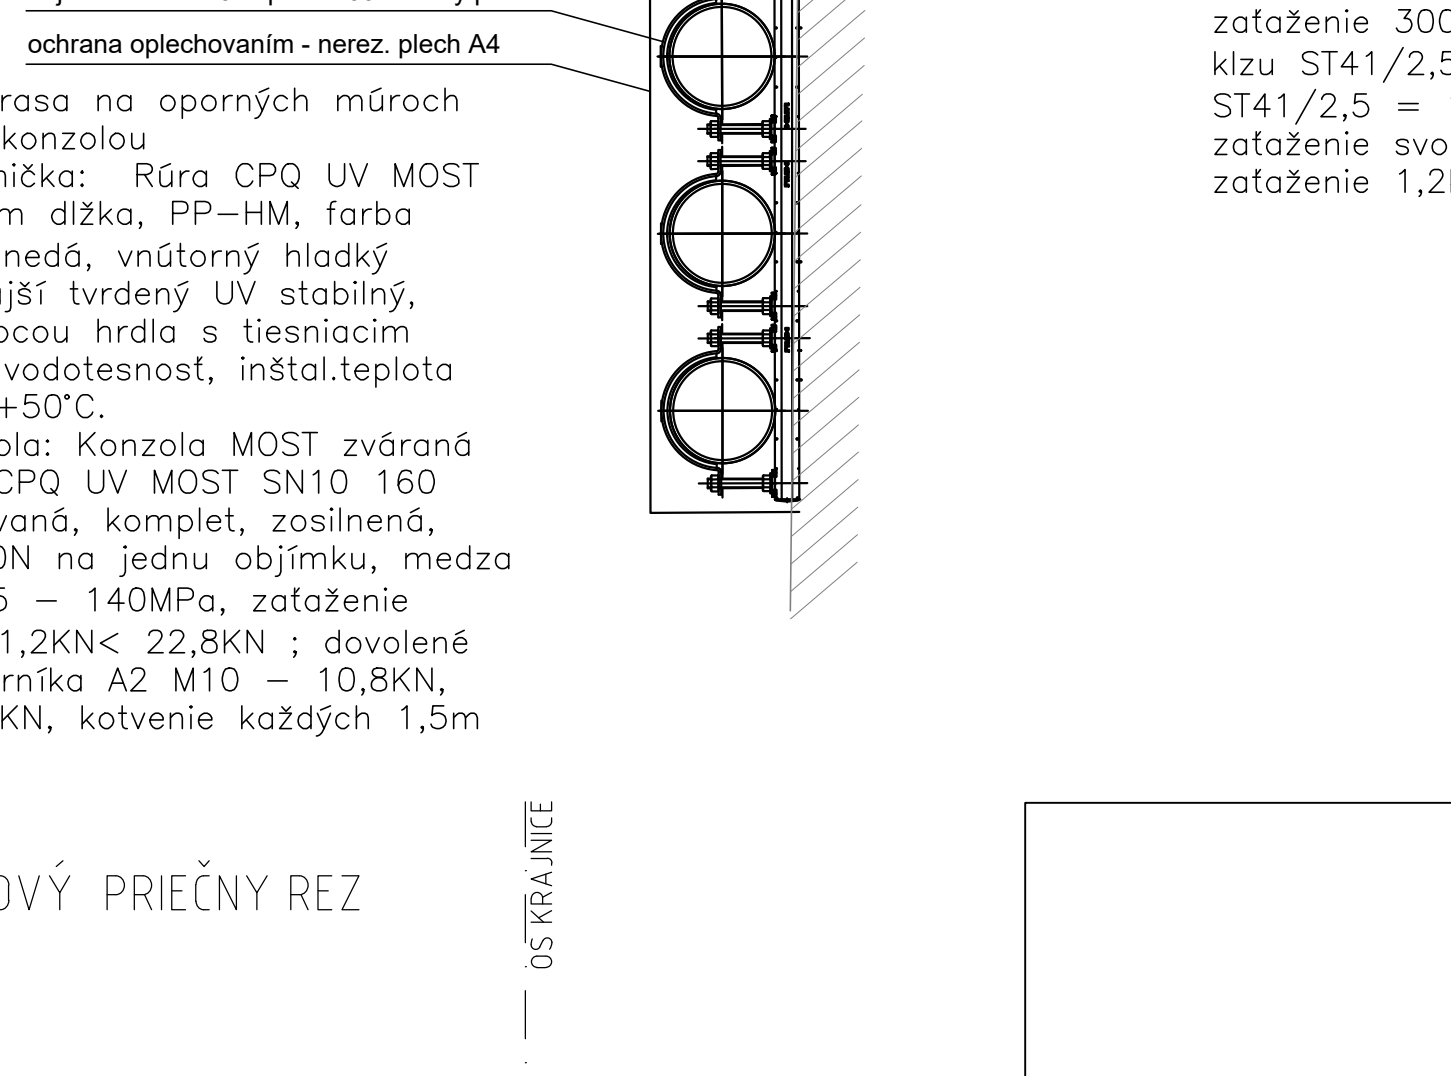











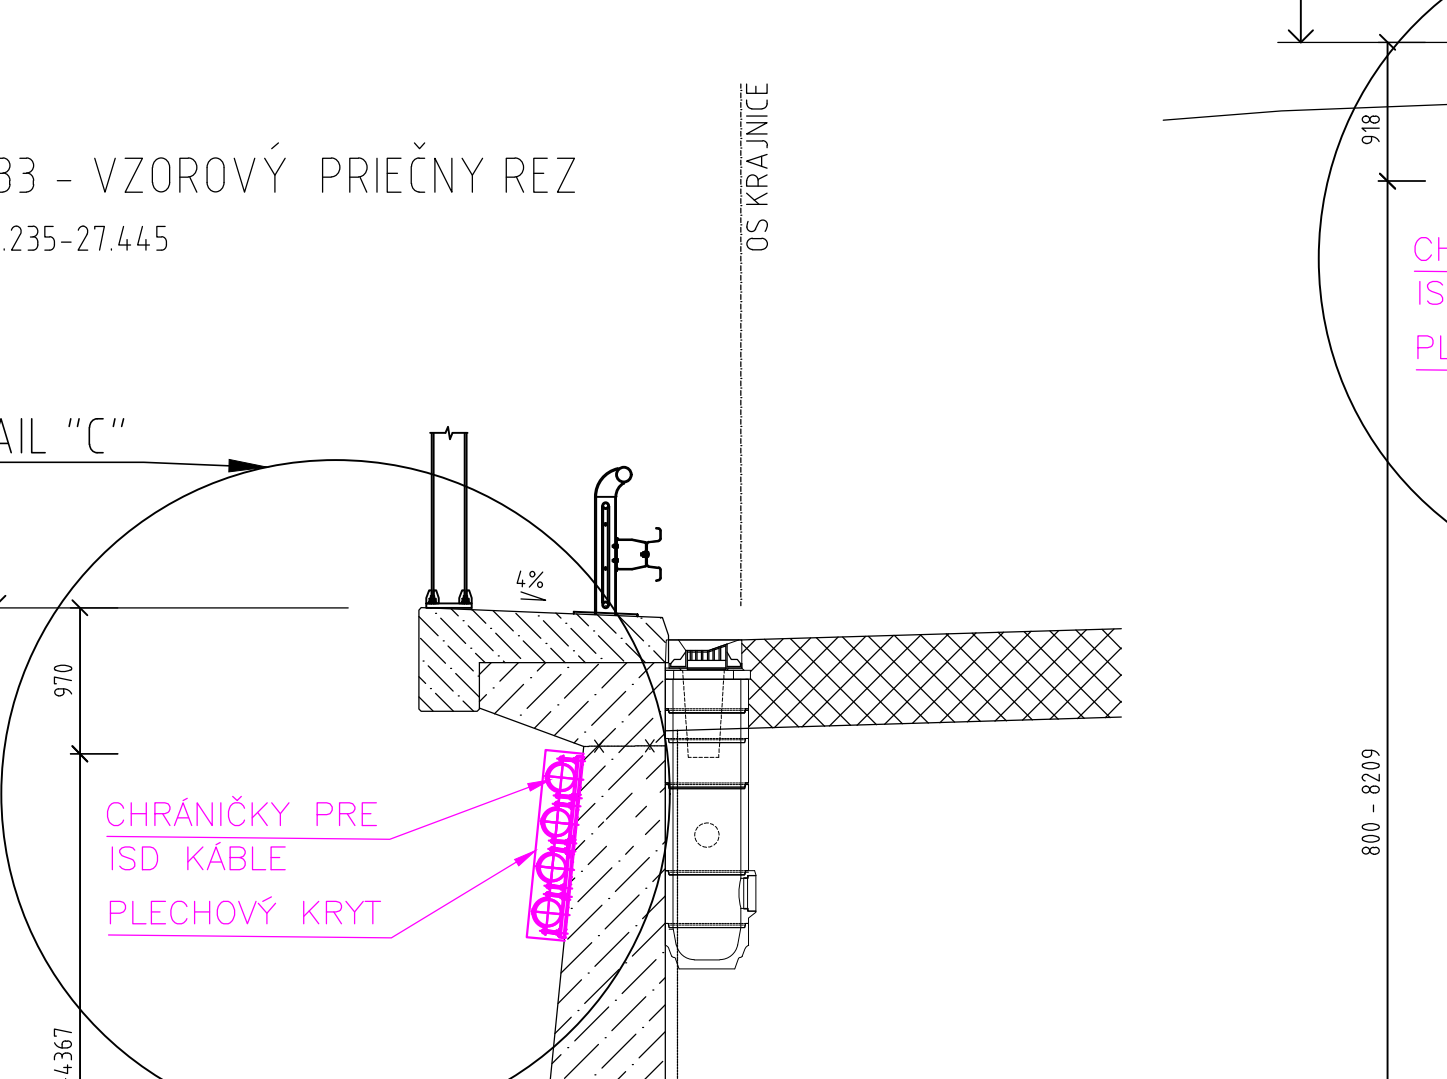



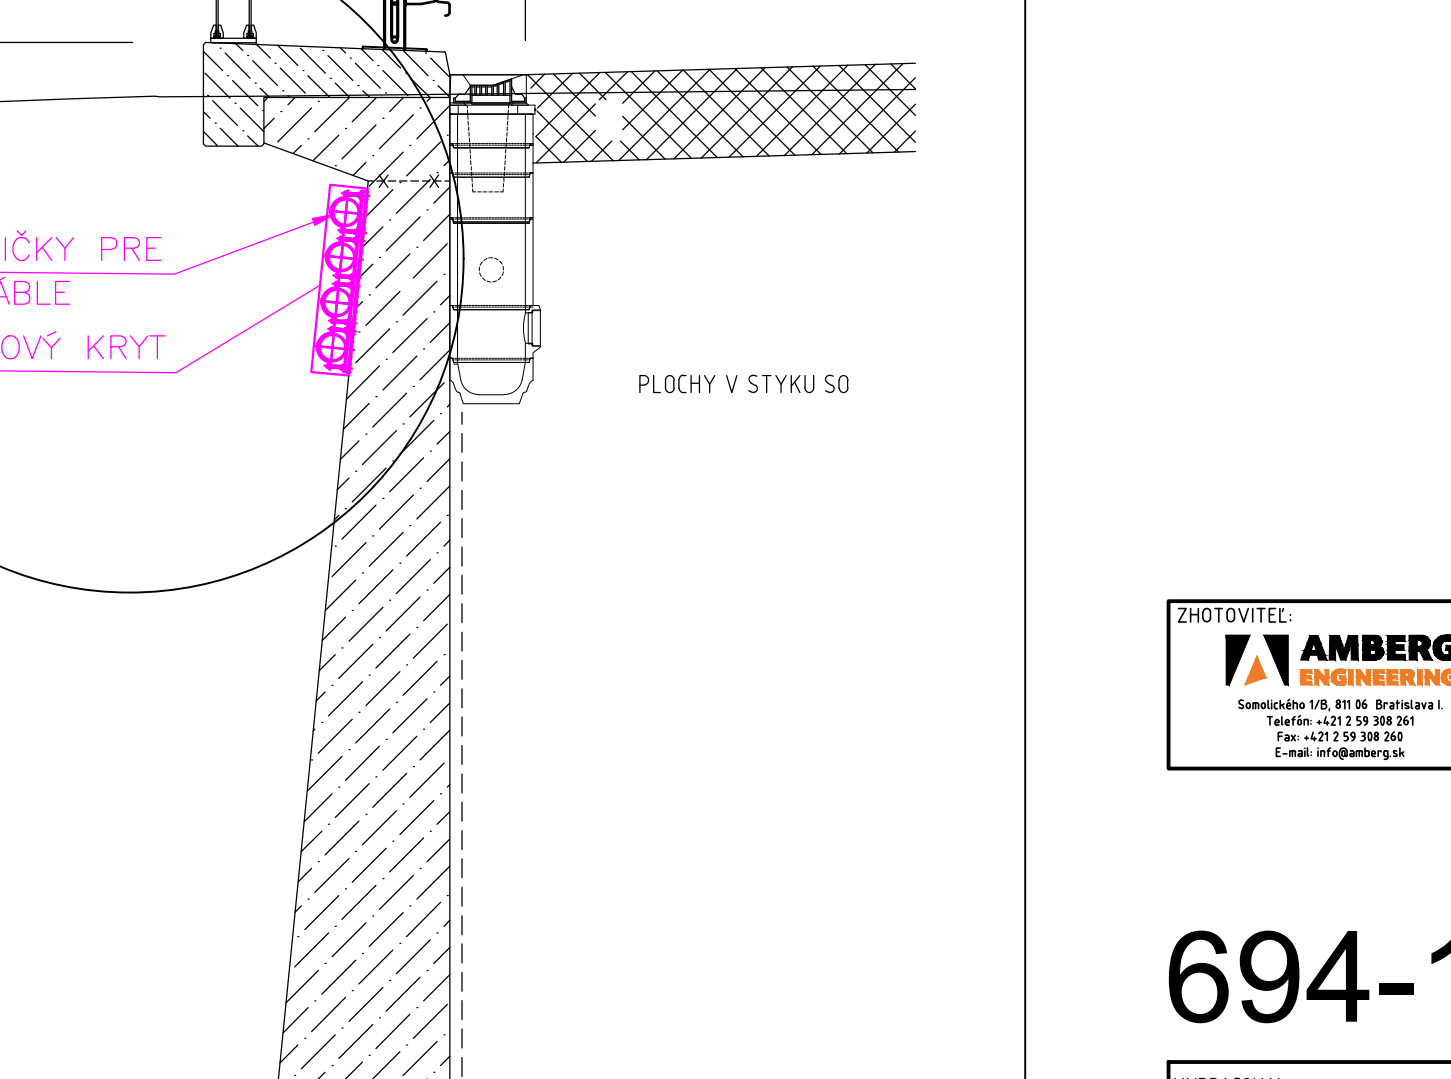



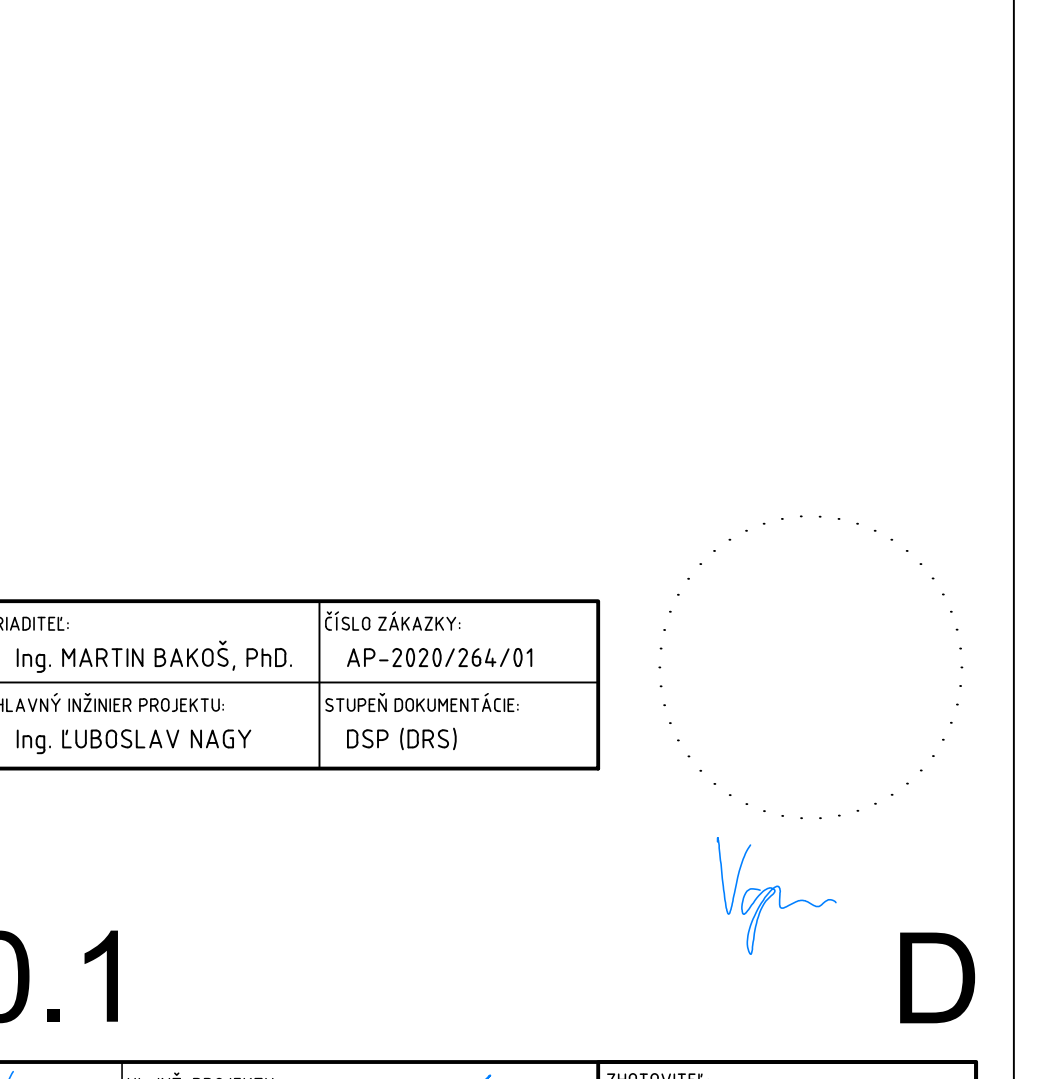


MOST 215-00 DETAIL "A"
M 1:50

 



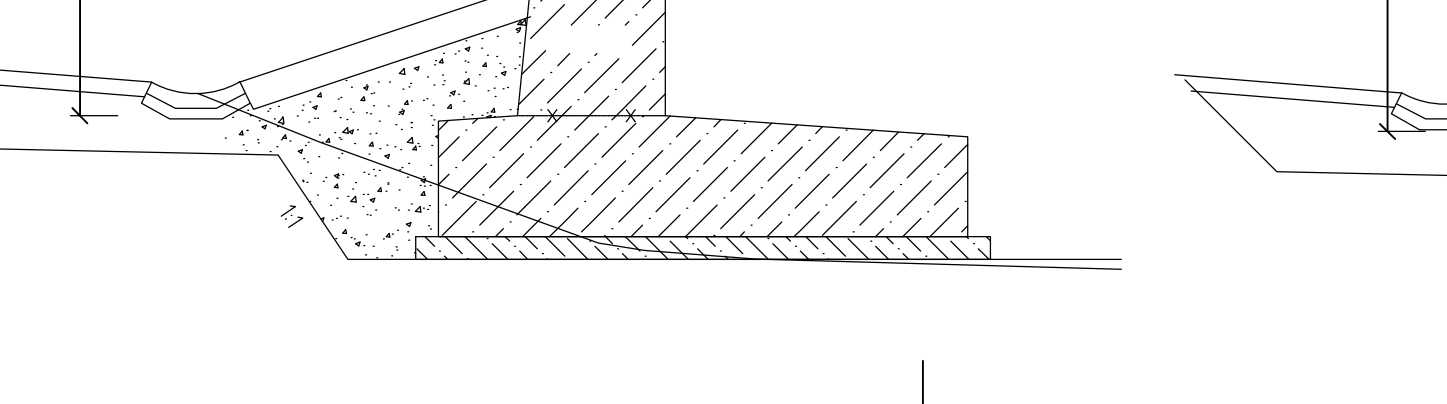


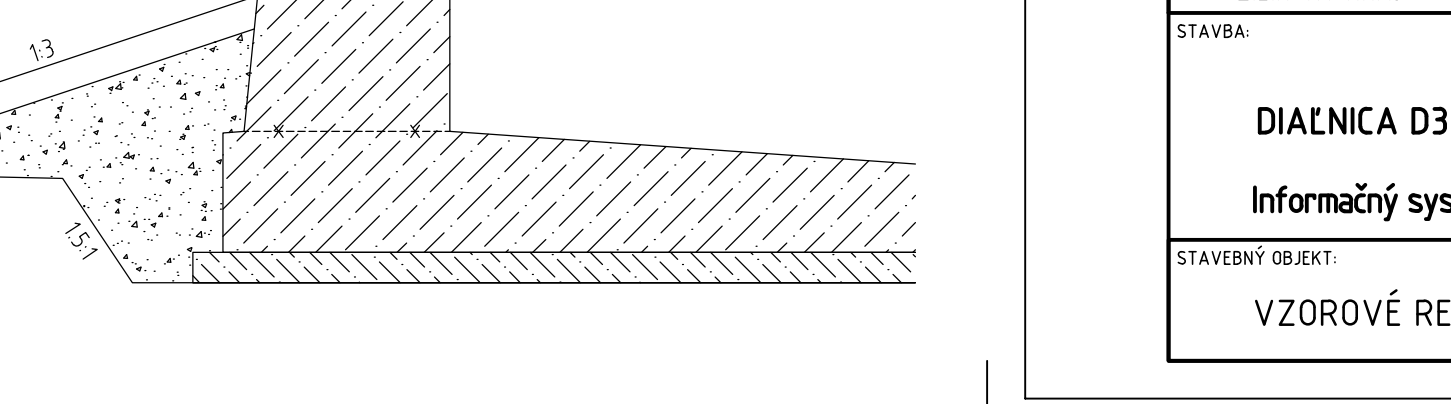


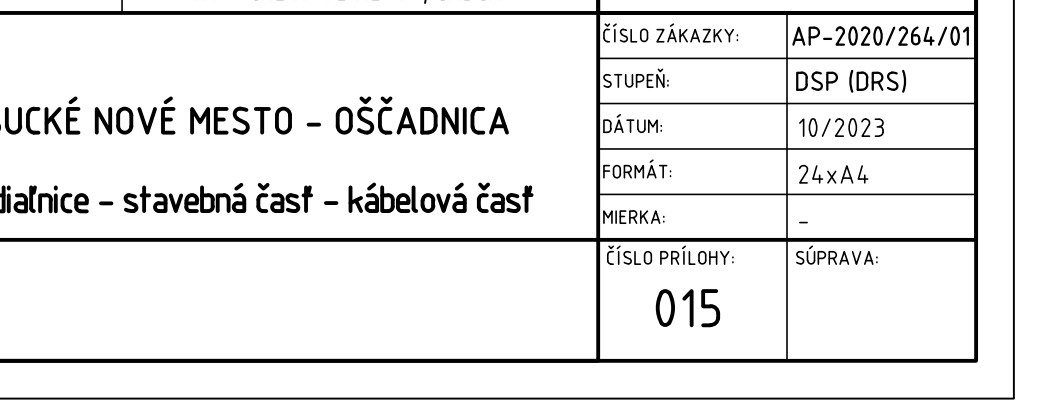





