


CASTING\_SECTION  
DETAIL 10-11-12  
1 : 250


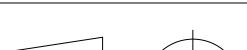
4

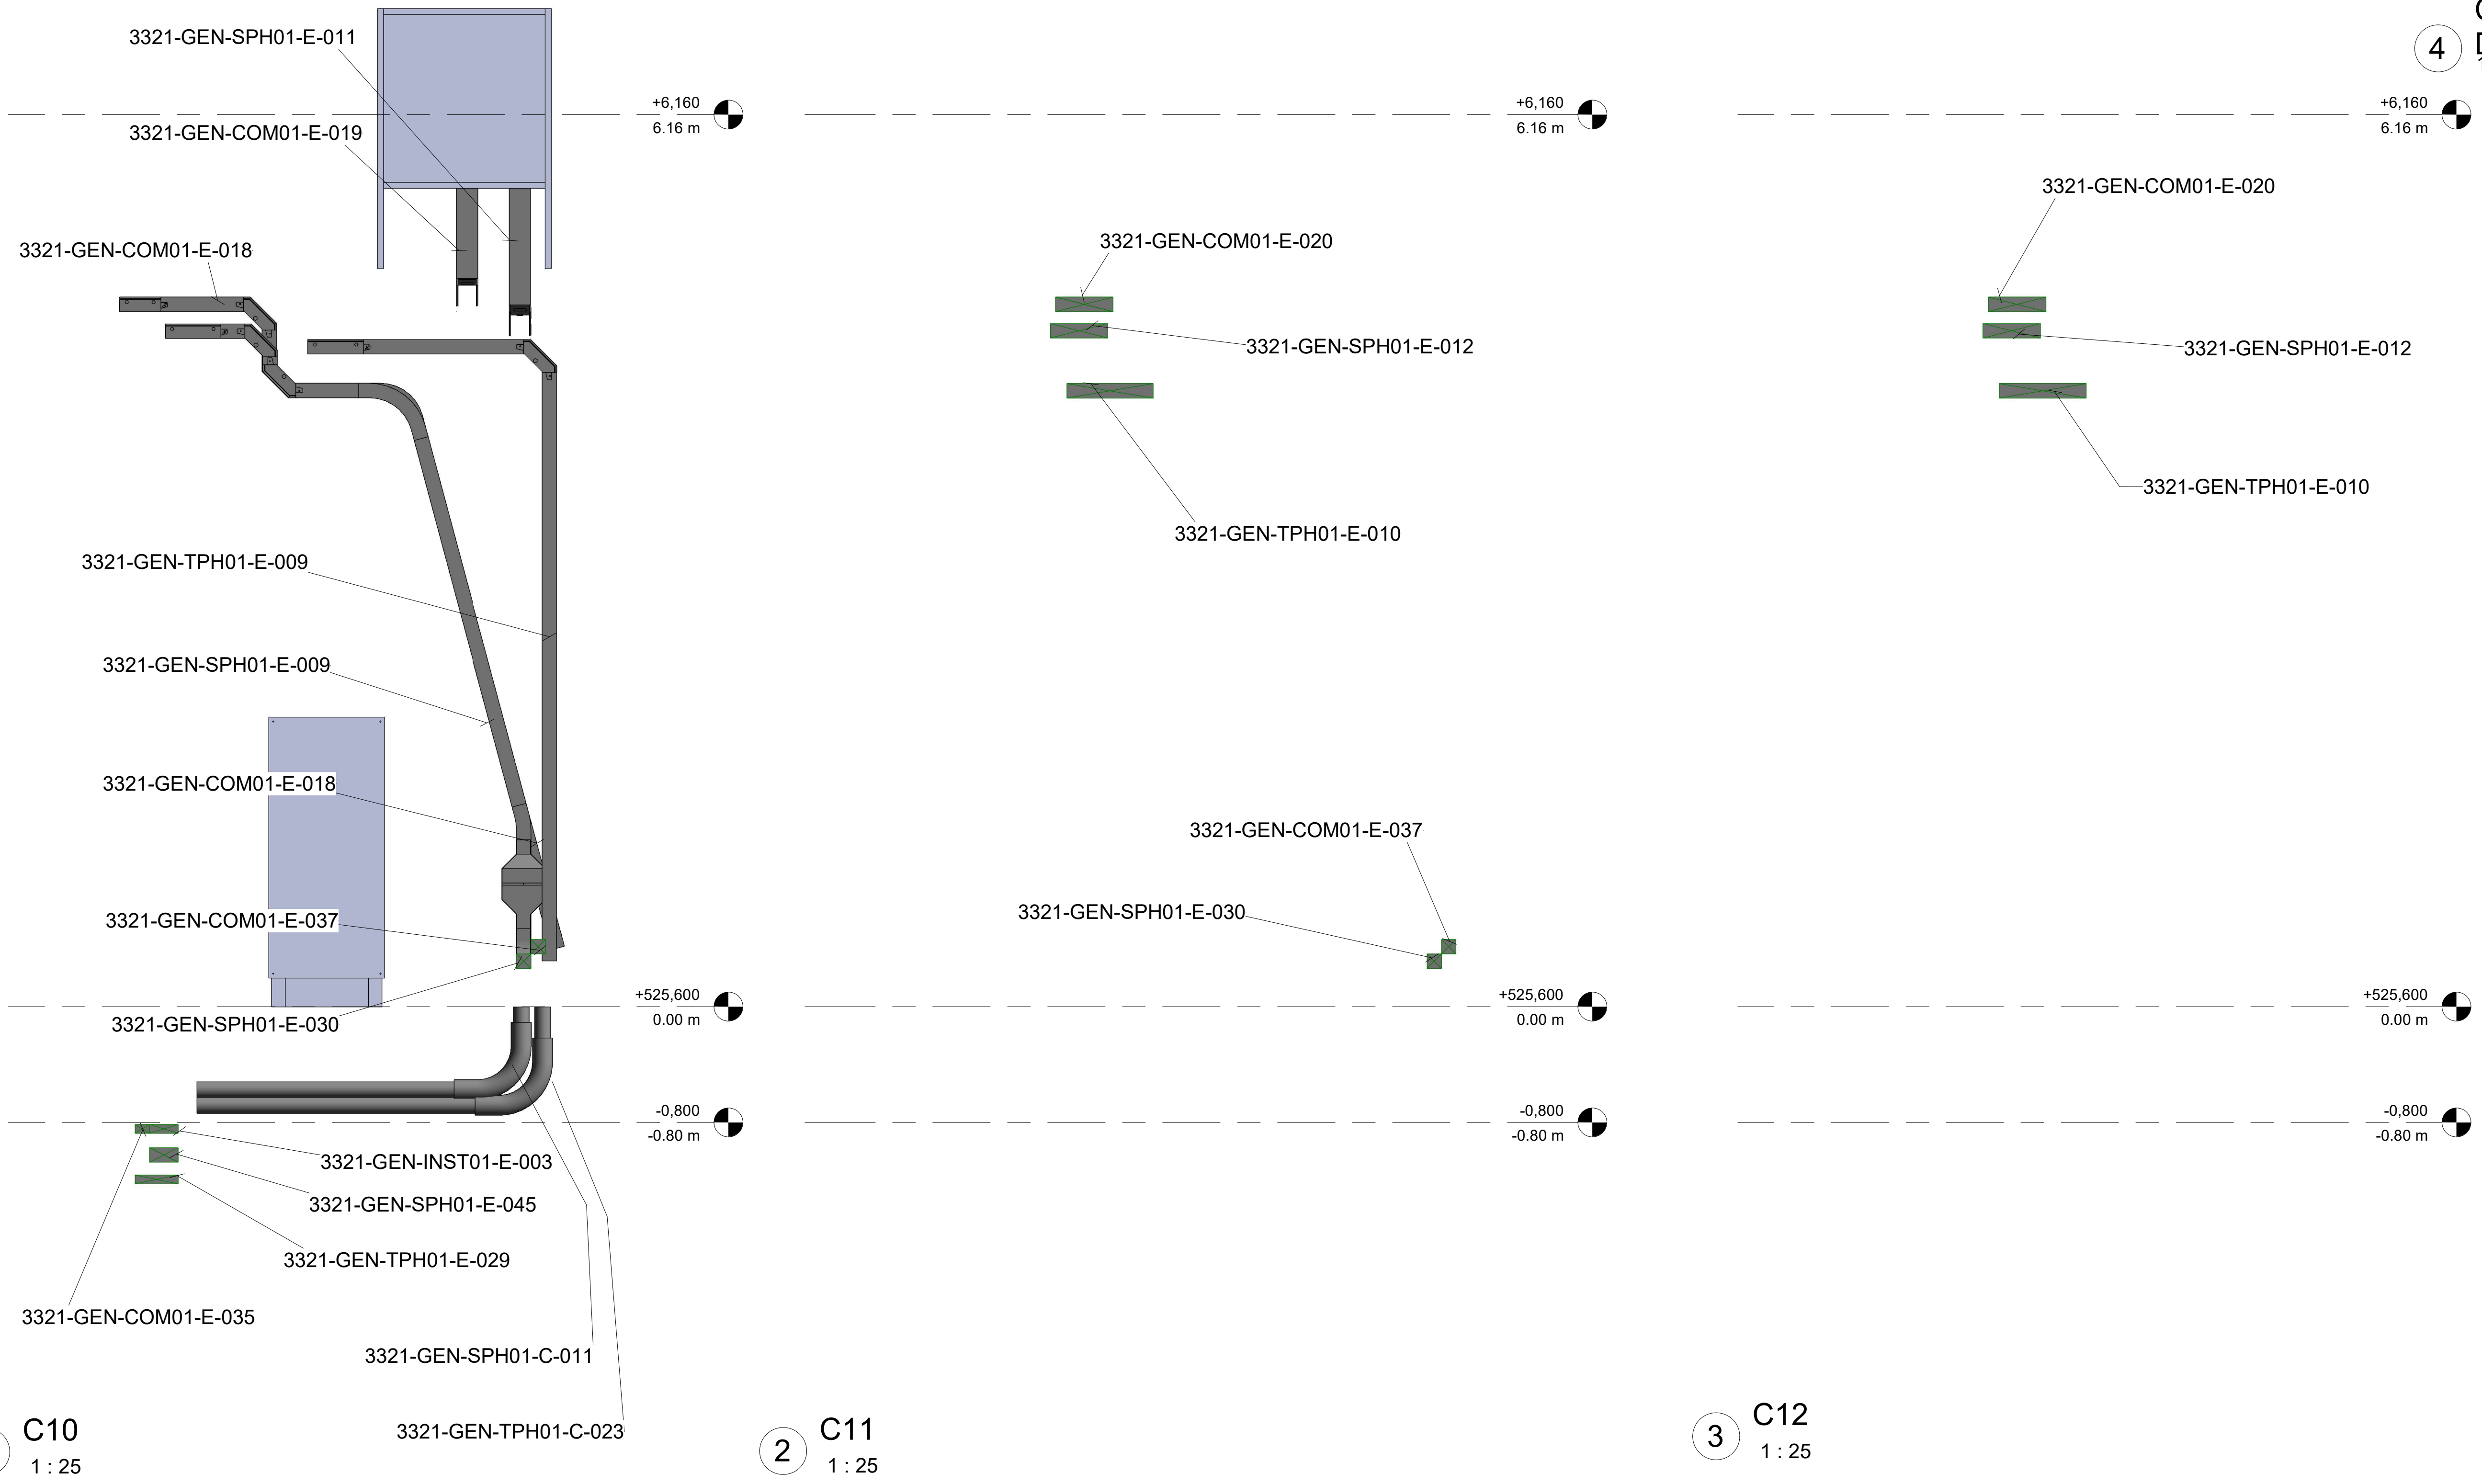

1 C10  
1 : 25

2 C11  
1 : 25

3 C12  
1 : 25

|      |            
|------|------------|-----------------------|--|----------|------|------------|---|---|------------|---|--------------|-----------------------------|------------|---|------------|--------------|------------|-------|--------|----|
|      |            |                       |  |          |      | CONTRACTOR |  | CONTRACTOR dwg number                           | Prev.<br>A | Project Code                                    | Project Name |                             |            |  |            |              |            |       |        |    |
|      |            |                       |  |          |      |            |   | 2558-0000-GEN-E-PCRO Plant cable routing layout |            | E2558   | ALINVEST CZ  |                             |            |   |            |              |            |       |        |    |
|      |            |                       |  |          |      |            |   | CLIENT  | ALINVEST   | CLIENT dwg number                               | Prev.<br>A   | Document Title              |            |   | Scale      | As indicated |            |       |        |    |
| A    | 05/12/2025 | INITIAL VERSION       |  | ANSA     | SERO | ANSA       |   |   |            | 2558-0000-GEN-E-PCRO Plant cable routing layout |              | CASTING_SECTION<br>10-11-12 | DESIGNED:  | ANSA  | DRAWIN:    | SERO         | APPROVED:  | ANSA  | Format | A1 |
| Rev. | Date       | Revisions description |  | Designed | Draw | Approved   |   |   |            |   |              | DATE:                       | 05/12/2025 | DATE:   | 05/12/2025 | DATE:        | 05/12/2025 | Sheet | A123   |    |