


PK. 145,00

Skala 1:100/1:100

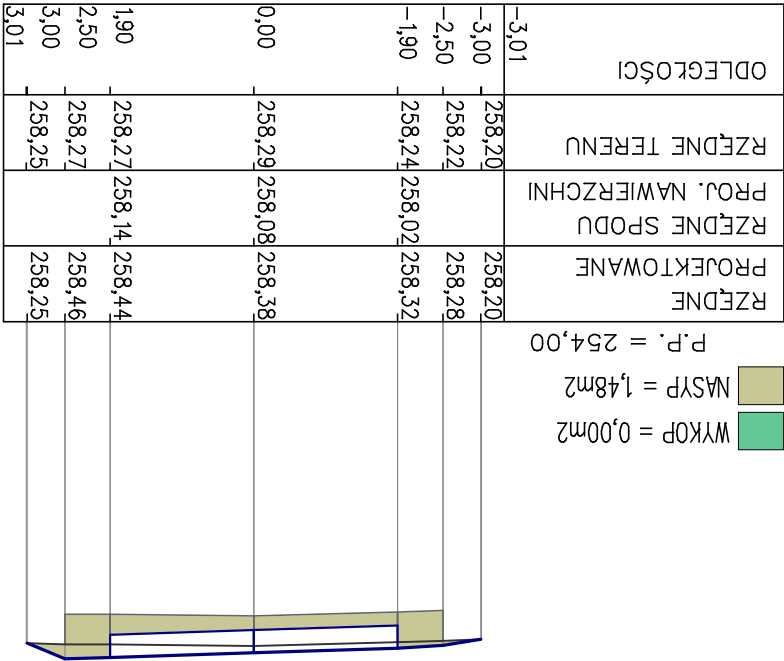

PK. 167,00

Skala 1:100/1:100

