


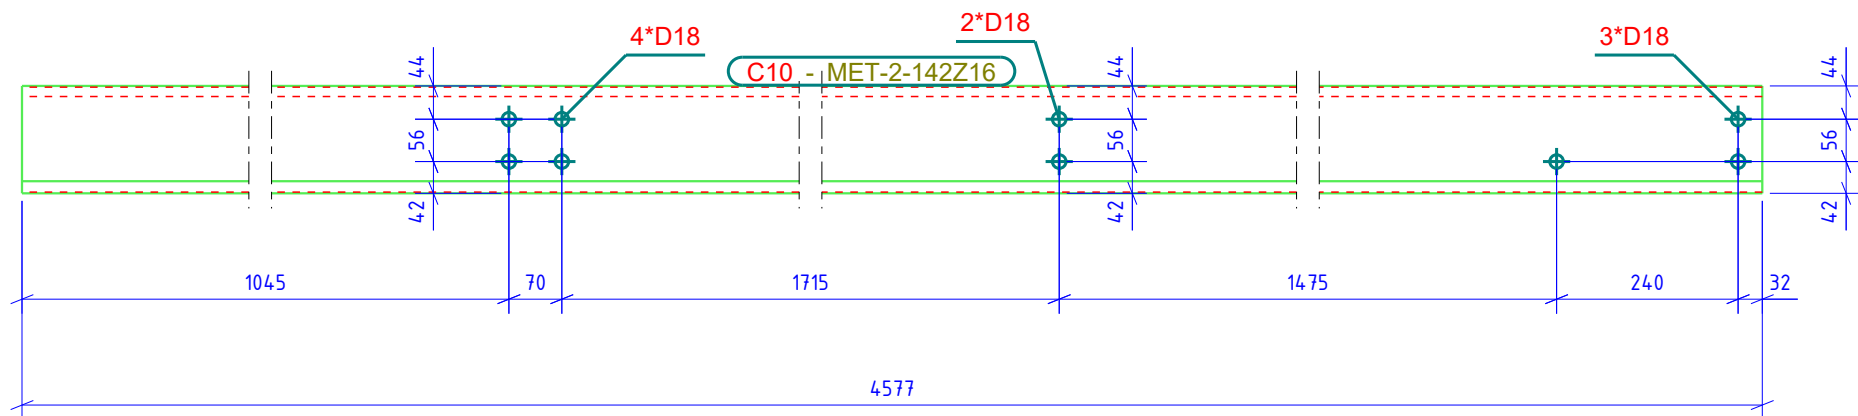

Single part	Profil	Material	Length	Quantity	Assembly
C10	MET-2-142Z16	S450GD+Z	4577	8	C10
Total:				8	

ORDER: SKLAD A TRIEDENIE ZEMIAKOV
OBJECT: VÝKRES POLOŽKY
INVESTOR: Poľnohospodárske podielnikce

Designer: Ing. Frič	CLASS OF STEEL: S235JR	WELDS: MIN 4 OR THICKNESS OF PLATE
Date: 02.09.2026	BOLTS: 8.8	SCREENING: FIRST KVADRANT
Scale: 1:10	Tel.: +421908216348	Statika stavieb
Number A4: 1x		
Object: SO 01		
peter.fric@pp-project.sk		Internet: www.pp-project.sk