


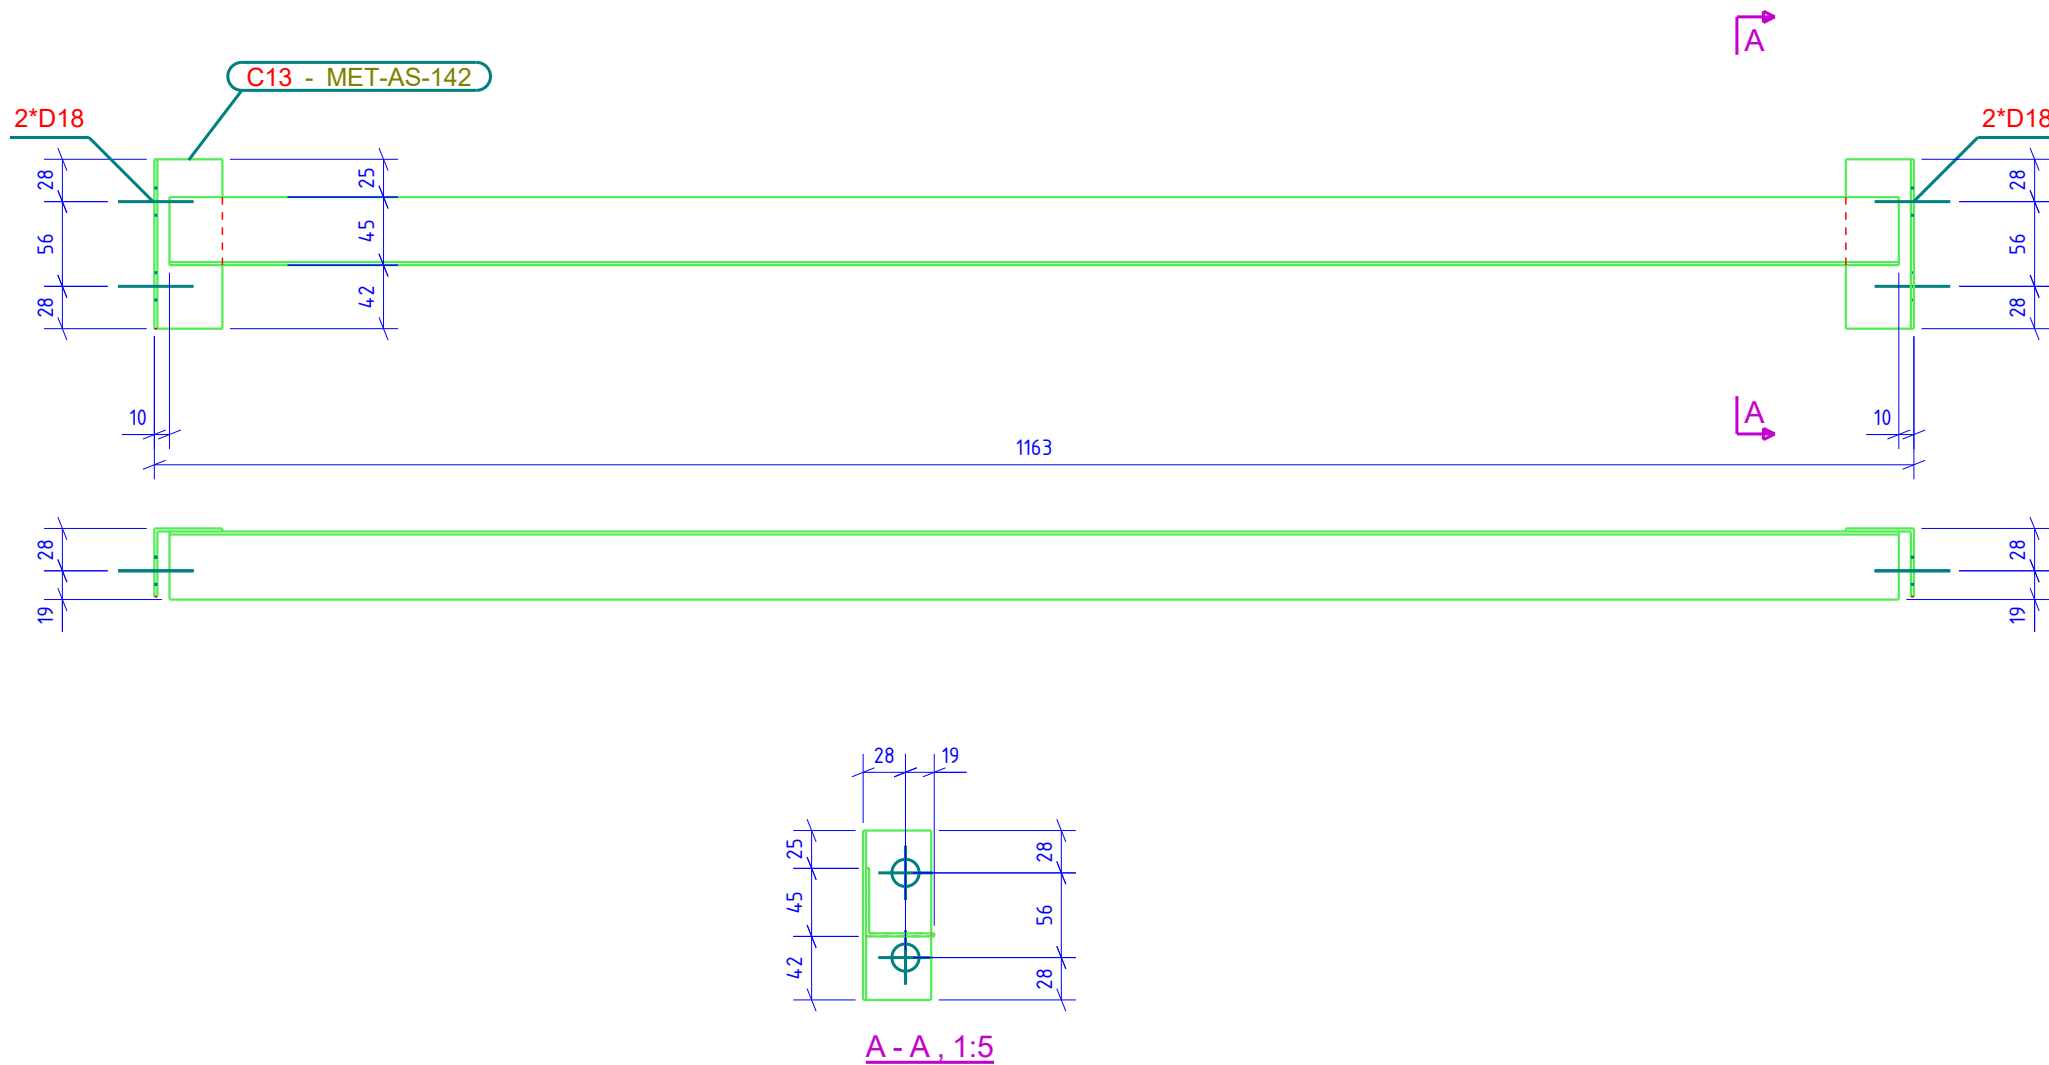

Single part	Profil	Material	Length	Quantity	Assembly
C13	MET-AS-142	S450GD+Z	1163	36	C13
Total:				36	

ORDER: SKLAD A TRIEDENIE ZEMIAKOV
OBJECT: VÝKRES POLOŽKY
INVESTOR: Poľnohospodárske podielnícke

Designer: Ing. Frič	CLASS OF STEEL: S235JR	WELDS: MIN 4 OR THICKNESS OF PLATE
Date: 02.09.2026	BOLTS: 8.8	SCREENING: FIRST KVADRANT
Scale: 1:5	Tel.: +421908216348	Statika stavieb
Number A4: 1x		
Object: SO 01		
peter.fric@pp-project.sk		Internet: www.pp-project.sk
NO of order 26 52		Size: A4
Drawing W [C.13]		Template: