


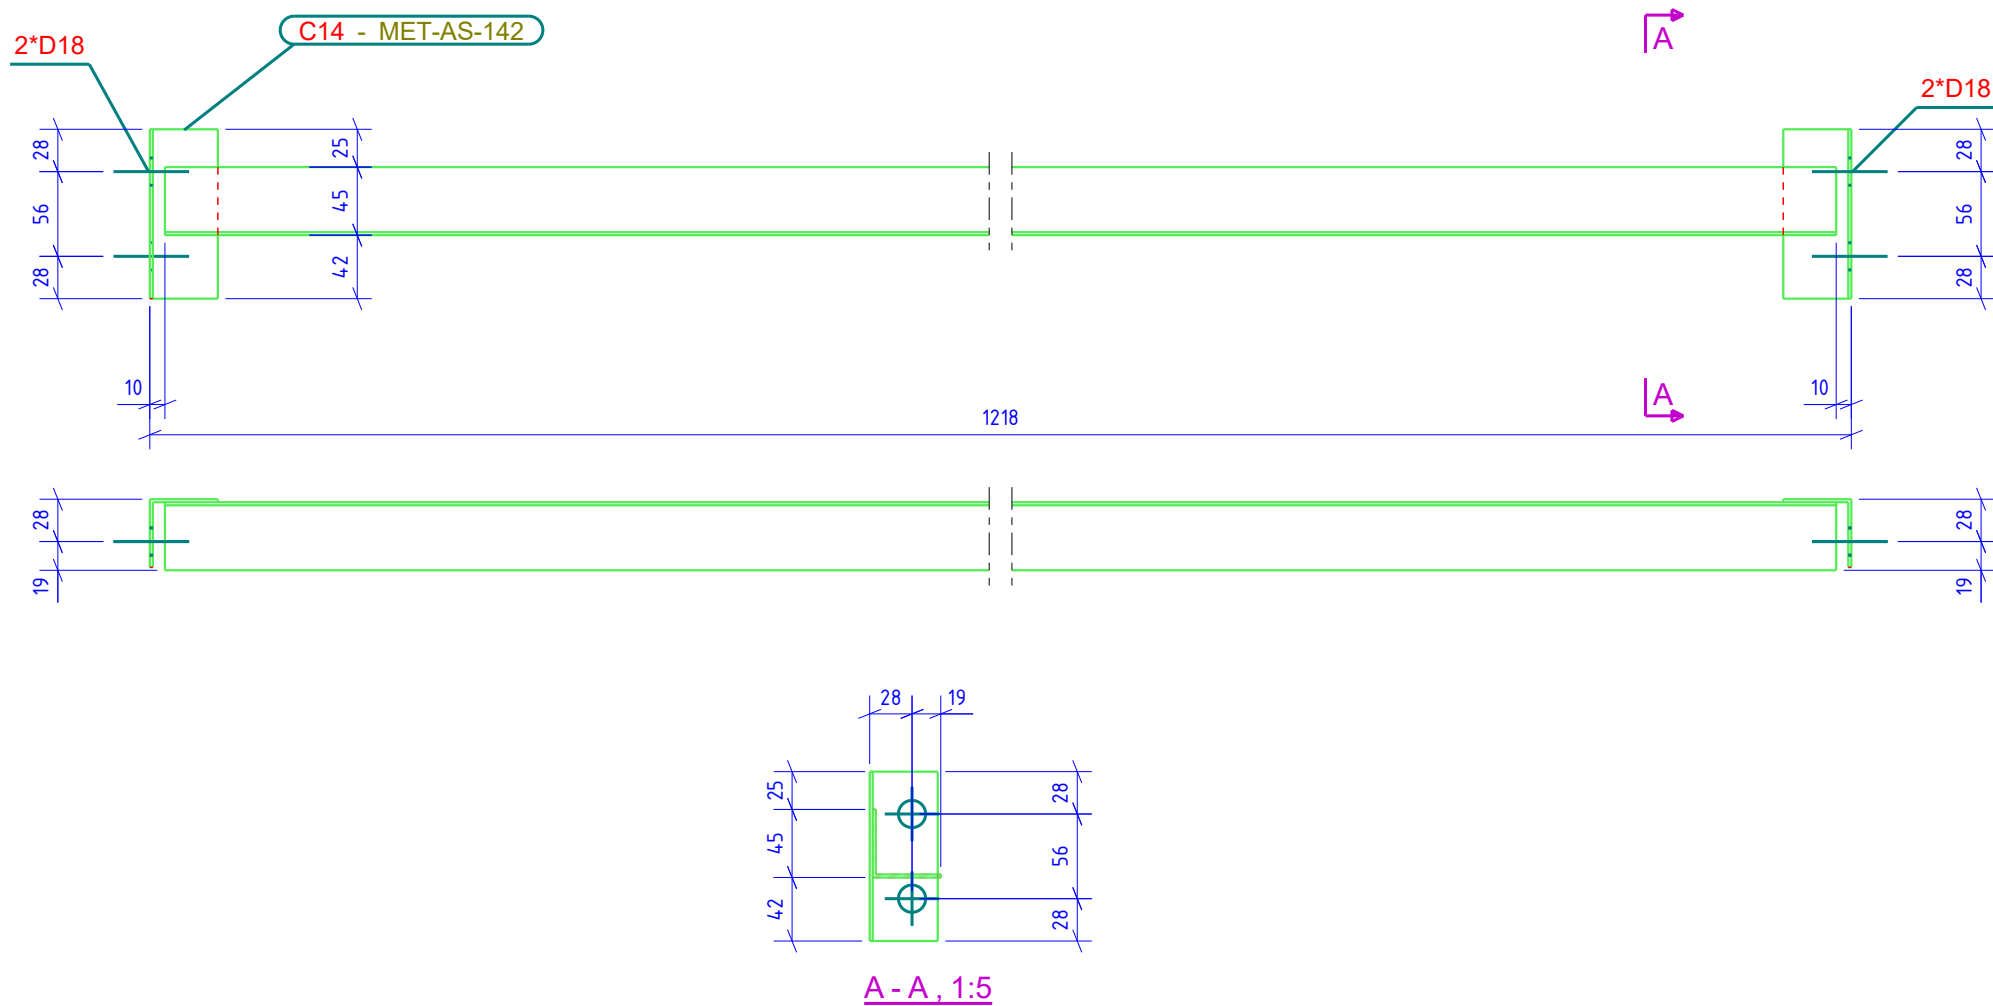

| Single part | Profil     | Material | Length | Quantity | Assembly |
|-------------|------------|----------|--------|----------|----------|
| C14         | MET-AS-142 | S450GD+Z | 1218   | 144      | C14      |
| Total:      |            |          |        | 144      |          |

|           |                              |
|-----------|------------------------------|
| ORDER:    | SKLAD A TRIEDENIE ZEMIAKOV   |
| OBJECT:   | VÝKRES POLOŽKY               |
| INVESTOR: | Poľnohospodárske podielnícke |

|                                  |                        |                                    |
|----------------------------------|------------------------|------------------------------------|
| Designer: Ing. Frič              | CLASS OF STEEL: S235JR | WELDS: MIN 4 OR THICKNESS OF PLATE |
| Date: 02.09.2026                 | BOLTS: 8.8             | SCREENING: FIRST KVADRANT          |
| Scale: 1:5                       | Tel.: +421908216348    | Statika stavieb                    |
| Number A4: 1x                    |                        |                                    |
| Object: SO 01                    |                        |                                    |
|                                  |                        |                                    |
| Name of model: MET_Lipt_Teplička |                        | NO of order: 26_52                 |
|                                  |                        | Drawing: W [C.14]                  |
|                                  |                        | Size: A4                           |
|                                  |                        | Template:                          |