


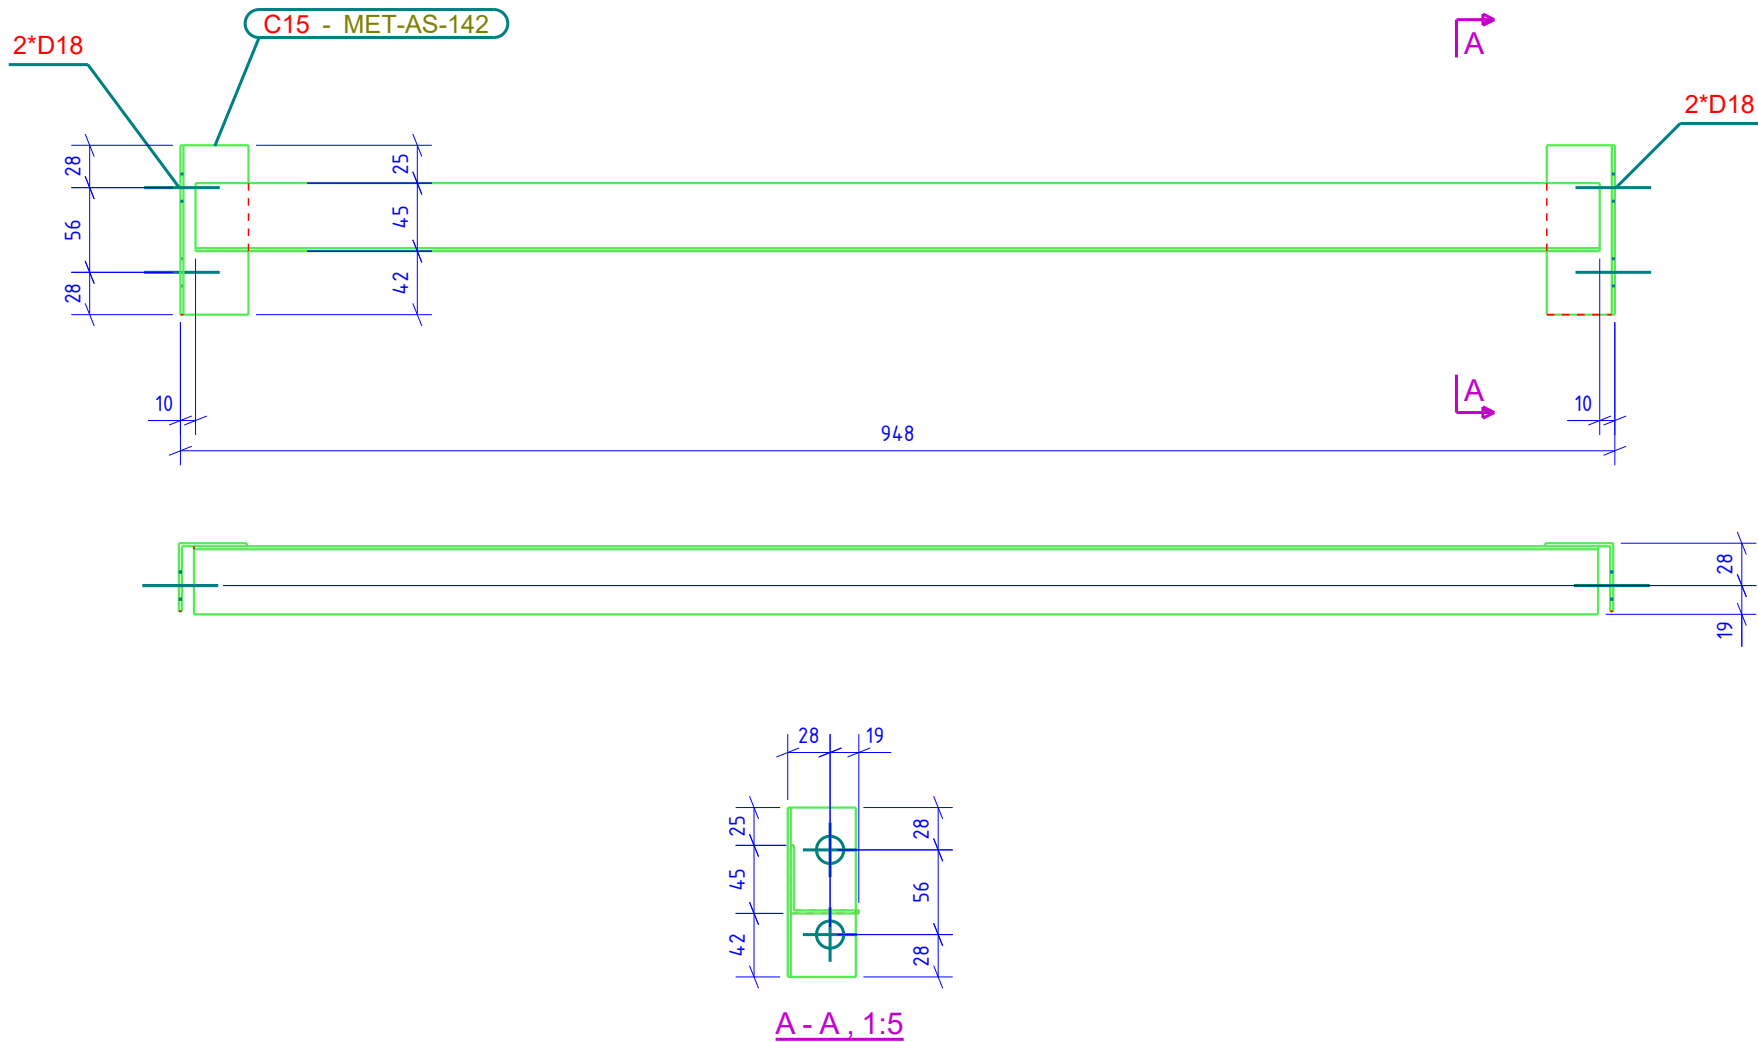

Single part	Profil	Material	Length	Quantity	Assembly
C15	MET-AS-142	S450GD+Z	948	36	C15
Total:				36	

ORDER: SKLAD A TRIEDENIE ZEMIAKOV
OBJECT: VÝKRES POLOŽKY
INVESTOR: Poľnohospodárske podielnícke

Designer: Ing. Frič	CLASS OF STEEL: S235JR	WELDS: Δ MIN 4 OR THICKLESS OF PLATE		
Date: 02.09.2026	BOLTS: 8.8	SCREENENG: 	FIRST KVADRANT	
Scale: 1:5	Tel.: +421908216348		Statika stavieb	
Number A4: 1x			NO of order 26 52	
Object: SO 01			Drawing W [C.15]	Size: A4
Template:				
peter.fric@pp-project.sk		Internet: www.pp-project.sk		