


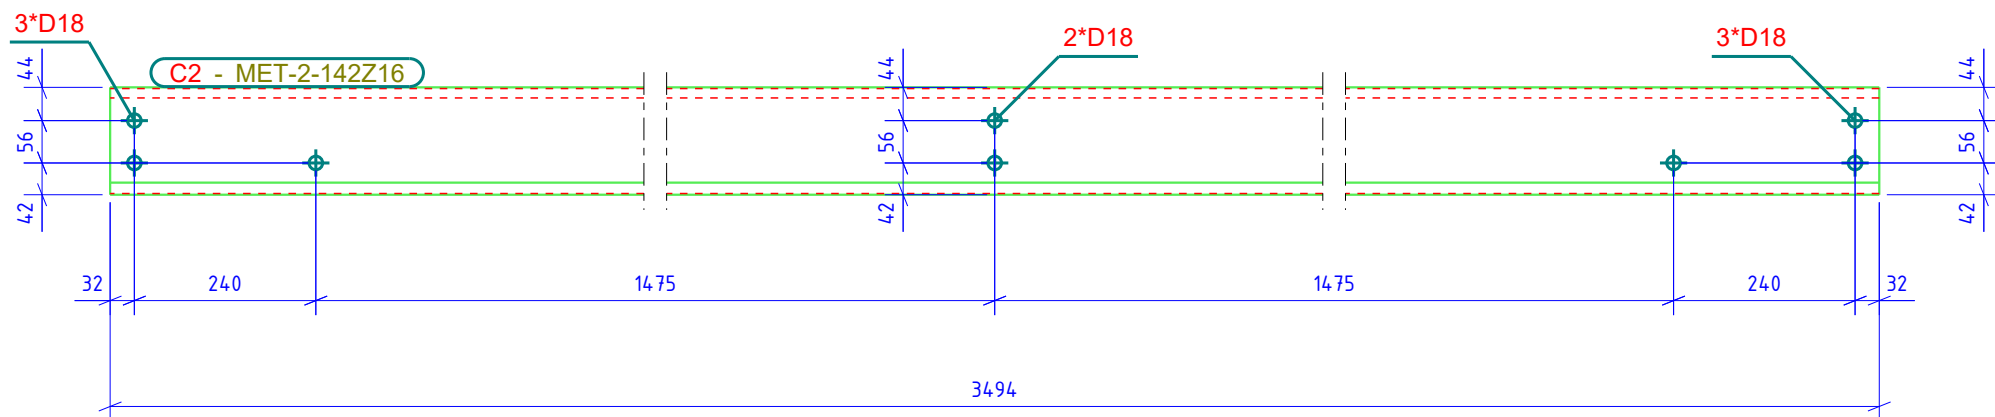

Single part	Profil	Material	Length	Quantity	Assembly
C2	MET-2-142Z16	S450GD+Z	3494	12	C2
Total:				12	

ORDER:	SKLAD A TRIEDENIE ZEMIAKOV
OBJECT:	VÝKRES POLOŽKY
INVESTOR:	Poľnohospodárske podielnikce

Designer:	Ing. Frič	CLASS OF STEEL:	S235JR	WELDS:	MIN 4 OR THICKNESS OF PLATE
Date:	02.09.2026	BOLTS:	8.8	SCREENING:	FIRST KVADRANT
Scale:	1:10	Tel.: +421908216348			
Number A4:	1x	Statika stavieb			
Object:	SO 01				
peter.fric@pp-project.sk		Internet: www.pp-project.sk			
		NO of order		Size:	
		26 52		A4	
		Drawing			
		W [C.2]			
		Template:			