


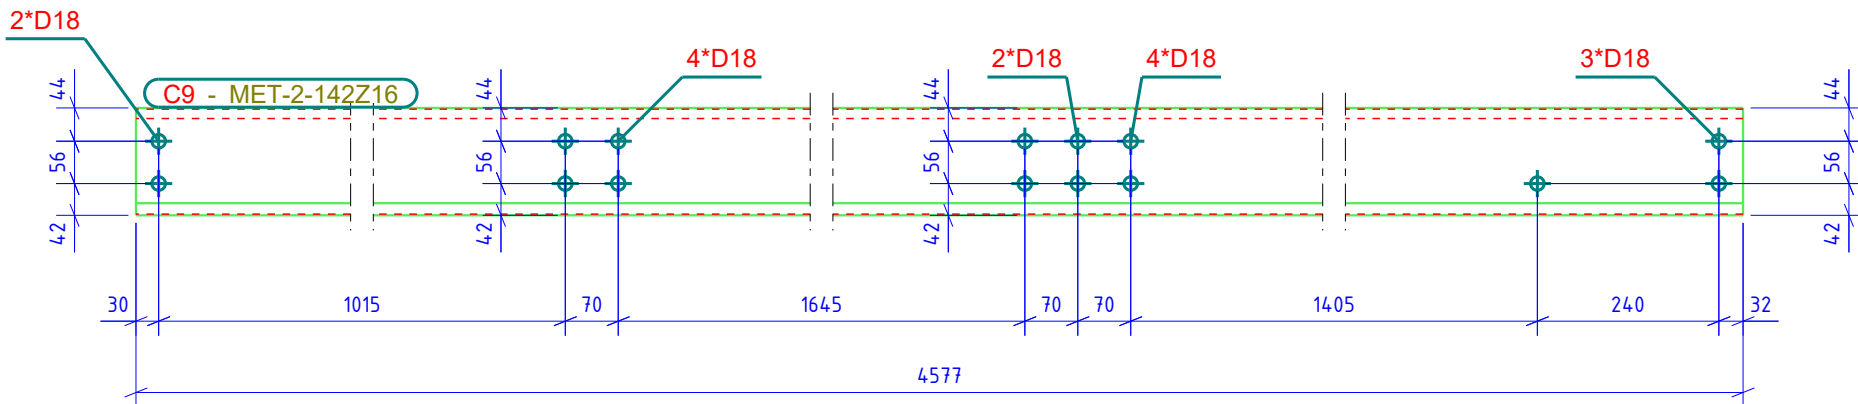

Single part	Profil	Material	Length	Quantity	Assembly
C9	MET-2-142Z16	S450GD+Z	4577	2	C9
Total:				2	

ORDER: SKLAD A TRIEDENIE ZEMIAKOV
OBJECT: VÝKRES POLOŽKY
INVESTOR: Poľnohospodárske podielnícke

Designer: Ing. Frič	CLASS OF STEEL: S235JR	WELDS: MIN 4 OR THICKNESS OF PLATE
Date: 02.09.2026	BOLTS: 8.8	SCREENING: FIRST KVADRANT
Scale: 1:10	Tel.: +421908216348 Statika stavieb	
Number A4: 1x	peter.fric@pp-project.sk Internet: www.pp-project.sk	
Object: SO 01		

NO of order 26 52	Size: A4
Drawing W [C.9]	
Template:	