

PROMENÁDA ČASŤ ZÁHONY A, B, E M : 1 : 150










AP/40 N/13+13+13+14+15 NF/30 N/14+14+14+15+15	NF/45 N/13+13+13+14+14 E/24 AN/10+10 N/7+7+7+8+9 NF/45 N/13+13+13+14+14	AP/40 AN/15+15 NF/30 N/14+14+14+15+15	AP/40 AN/15+15 NF/30 N/14+14+14+15+15	NF/45 N/13+13+13+14+14 E/24 AN/10+10 N/7+7+7+8+9 NF/45 N/13+13+13+14+14	AP/40 AN/15+15 NF/30 N/14+14+14+15+15	NF/45 N/13+13+13+14+14 E/24 AN/10+10 N/7+7+7+8+9 NF/45 N/13+13+13+14+14	AP/40 AN/15+15 NF/30 N/3+3+3+3+3
--	---	--	--	---	--	---	---

8/3+9	A/11+7		B/16+14	D/5+7+6	8/3+9	C/5+13	3/23+8	B/7+6	4/8+16+5+5
1/23+5		3/23+8		7/8+20	5/15+9	2/26+3		5/30+18	
4/8+16+5+5	6/5+4		6/27+20	8/5+14	1/23+5	5/15+9		2/21+3	7/10+24
	C/13+40				E/11+3+3	C/4+11		A/20+13	
				D/5+7+6	8/8+23				

J

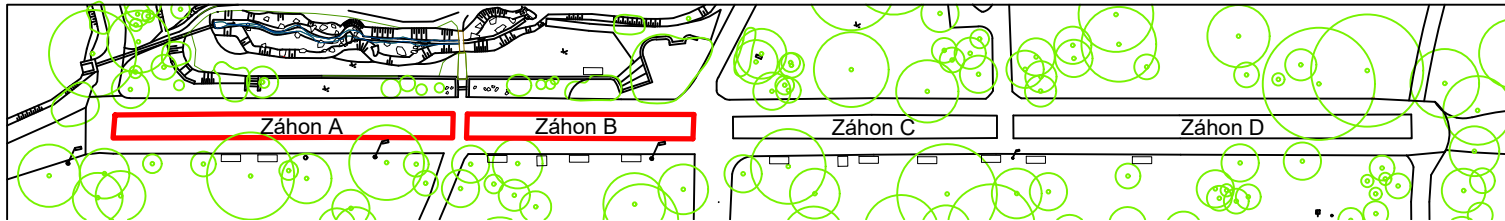




AP/30 NF/30 N/6+6+6+6+6	NF/45 N/13+13+13+14+14 E/24 AN/10+10 N/7+7+6+9 NF/45 N/13+13+13+14+14	AP/40 AN/15+15 NF/30 N/14+14+14+15+15	AP/30 AN/10+10 NF/30 N/6+6+6+6+6 E/24 AN/10+10 N/7+7+6+9 NF/45 N/13+13+13+14+14	AP/30 AN/10+10 NF/30 N/6+6+6+6+6	AP/50 AN/15+15 NF/30 N/3+3+3+3+3
-------------------------------	---	--	---	---	---

D/5+7+6		4/10+20+7+6		D/3+4+3		5/18+11		1/14+3		C/3+5		8/8+23		7/8+20	
1/18+4		5/12+7		8/3+9		4/4+7+3+3		B/1+3							
E/42+10+11		3/13+5		7/5+12		6/20+16		4/12+26+9+7		5/24+14					
						5/12+7		2/32+3		B/11+10		3/18+6			
						C/6+17									


⓵

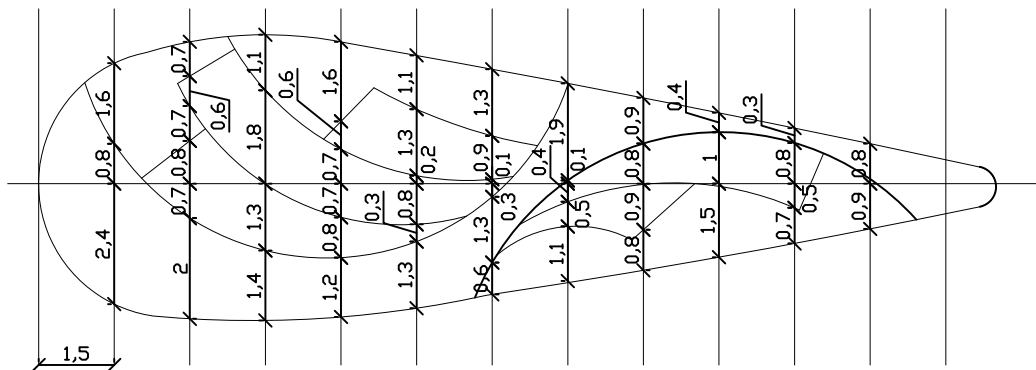


Vytyčovací plán

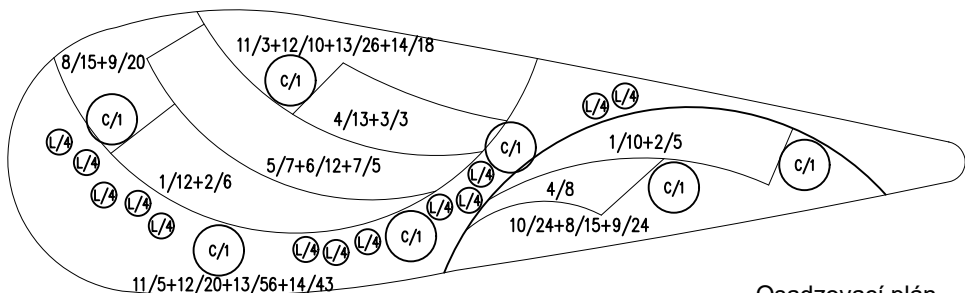

Osadzovací plán

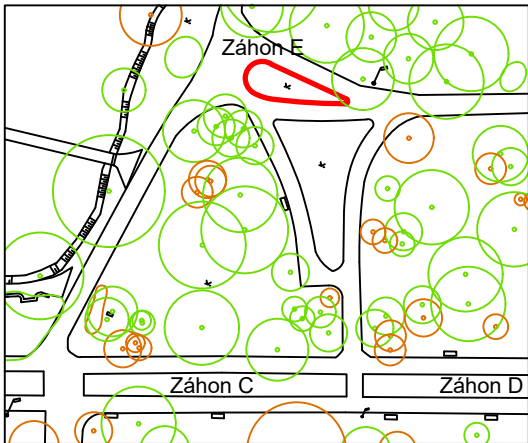

HLAVNÝ PROJEKTANT :		ZODPOVEDNÝ PROJEKTANT :		VYPRACOVAL :	
ING. ZOLTÁN BALKO		ING. DAGMAR HILLOVÁ, PhD.			
INVESTOR: MESTO NITRA, ŠTEFÁNIKOVA TRIEDA 60, 950 06 NITRA					
STAVBA: BUDOVANIE PRVKOV ZELENEJ INFRAŠTRUKTÚRY - MESTSKÝ PARK NITRA, ČASŤ NOVÝ PARK					
PROFESIA : KRAJINNÁ ARCHITEKTÚRA		LOKALITA : k. ú. Nitra			
STAVEBNÝ OBJEKT: SO 021 PROMENÁDA					
OBSAH VÝKRESU : PROMENÁDA ČASŤ ZÁHONY A, B, E					

ING. ZOLTÁN BALKO Tribecská 1 949 01 Nitra tel. : 0905 520 550 zolobalko@satronet.sk			
ZÁKAZKA ČÍSLO :			
DÁTUM	04 / 2017		VÝKRES Č.: <div>10</div>
STUPEŇ	RP		
FORMÁT	4A 4		
MIERKA	1 : 150		