


Pôdorys I.NP - nový stav

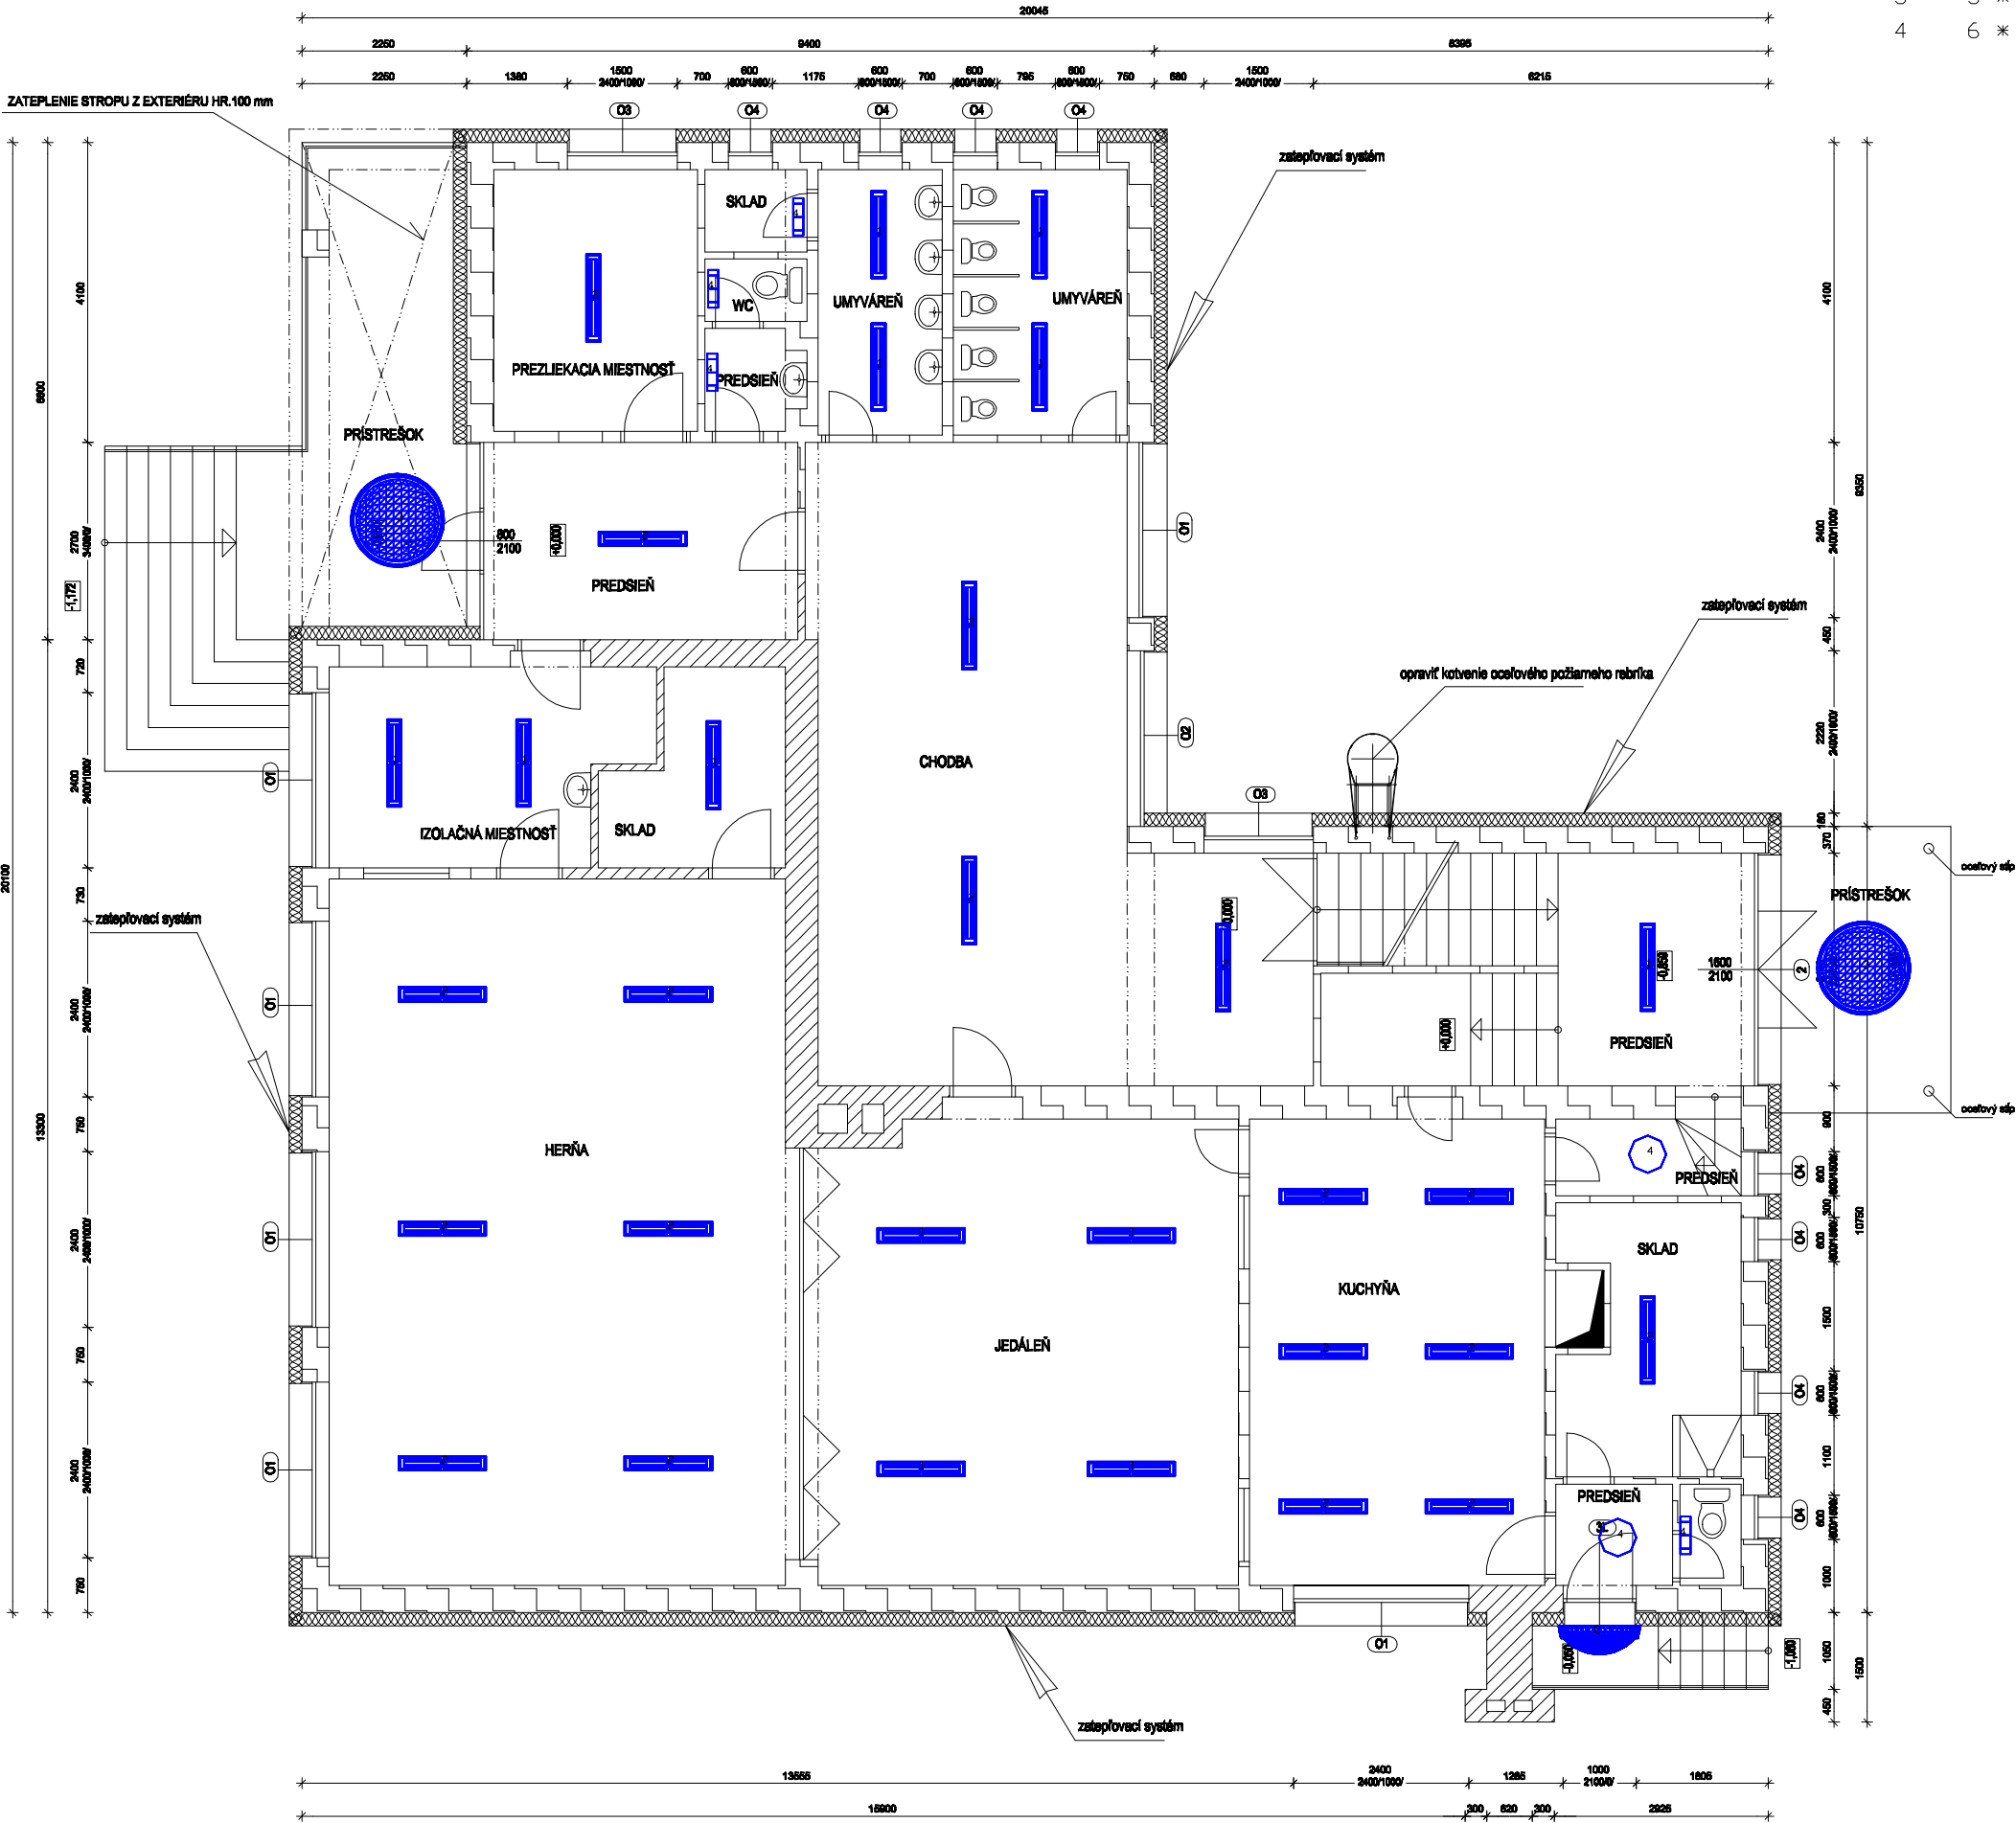

- | | | | |
|---|------|---------|---|
| 1 | 12 * | PHILIPS | SM120V W20L120 1xLED27S/840 PSD (2700 lm; 23.5 W) |
| 2 | 18 * | PHILIPS | SM120V W20L120 1xLED37S/840 PSD (3700 lm; 37.5 W) |
| 3 | 3 * | PHILIPS | WL120V LED16S/830 (1600 lm; 24.0 W) |
| 4 | 6 * | TRILUX | Mondia WD3 LED2800-830 (2499 lm; 24.0 W) |