

TYPICKÉ PODLAŽIE


SEKCIA A

SCHODISKO

SEKCIA B

SCHODISKO

SEKCIA C

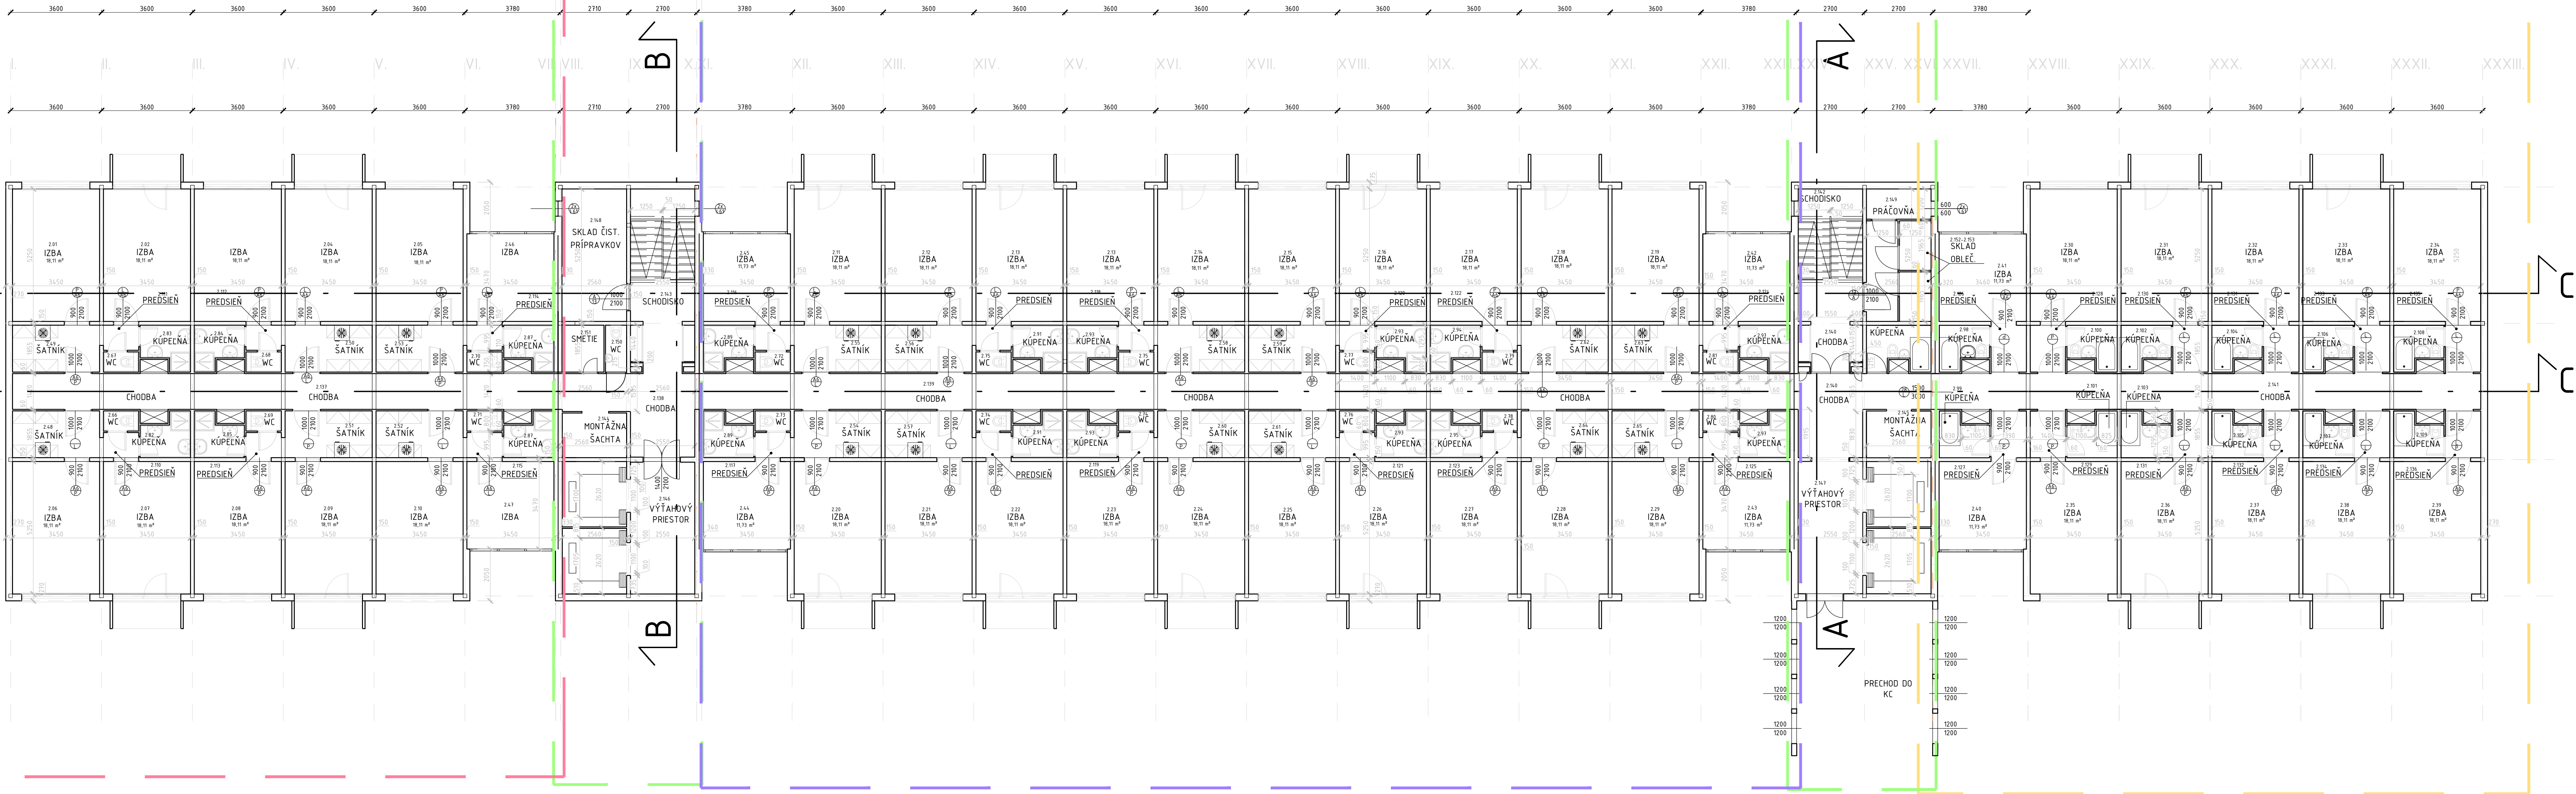

LEGENDA MIESTNOSTÍ									
Č. M.	NÁZOV MIESTNOSTI	PLOCHA (M ²)	POS. ANA-SOKEI	ODZ.	STENY-OBKLADY	ODZ.	STE.	STROPY-PODHLADY	POZNÁMKA
2.01 - 2.39	IZBA	18,100	PVC	P1	TAPETA	S1		POSTREK Z UM.	
2.41 - 2.47	SATNÍK	6,400	PVC	P1	TAPETA	S1		POSTREK Z UM.	
2.48 - 2.65	WC	1,000	KERAM. DLAŽBA	P3	OBKLAD	S1		MAĽBA	
2.66 - 2.81	WC	3,000	KERAM. DLAŽBA	P4	INTSAL. JADRO	S1		INTSAL. JADRO	
2.82 - 2.97	KÚPEĽNA	3,000	KERAM. DLAŽBA	P4	INTSAL. JADRO	S1		INTSAL. JADRO	
2.98 - 2.109	KÚPEĽNA	1,600	KERAM. DLAŽBA	P5	TAPETA	S1		POSTREK Z UM.	
2.110 - 2.135	PREDSIEN	2,500	KERAM. DLAŽBA	P6	TAPETA	S1		POSTREK Z UM.	
2.136 - 2.136	CHODBA	12,700	KERAM. DLAŽBA	P6	TAPETA	S2		MAĽBA	
2.137-2.141	SCHODISKO	6,700	KERAM. DLAŽBA	P7	POSTREK Z UM.	S3		POSTREK Z UM.	
2.142 - 2.143	CHODBA	4,600	KERAM. DLAŽBA	P8	POSTREK Z UM.	S4		POSTREK Z UM.	
2.144 - 2.145	VÝTAHOVÝ PRIESTOR	13,000	KERAM. DLAŽBA	P9	POSTREK Z UM.	S4		POSTREK Z UM.	
2.146 - 2.147	SKLAD ČIST. PRÍPRAVKOV	13,400	KERAM. DLAŽBA	P10	POSTREK Z UM.	S4		POSTREK Z UM.	
2.148	PRÁČOVŇA	3,500	KERAM. DLAŽBA	P11	POSTREK Z UM.	S4		POSTREK Z UM.	
2.149	WC	1,000	KERAM. DLAŽBA	P12	POSTREK Z UM.	S4		POSTREK Z UM.	
2.150	SMETIE	2,900	KERAM. DLAŽBA	P13	POSTREK Z UM.	S4		POSTREK Z UM.	
2.151	SKLAD PRE OBLEČENIE	2,600	KERAM. DLAŽBA	P14	POSTREK Z UM.	S4		POSTREK Z UM.	
2.152-2.153	Z	108,61							

TYPICKÉ PODLAŽIE

M 1:100

REFERÁT INVESTÍCIÍ
05/2023

DRUŽBA
UK

DRUŽBA UK
Botanická 25
841 04 Bratislava