


Voda - TV, SV, Cirkulace


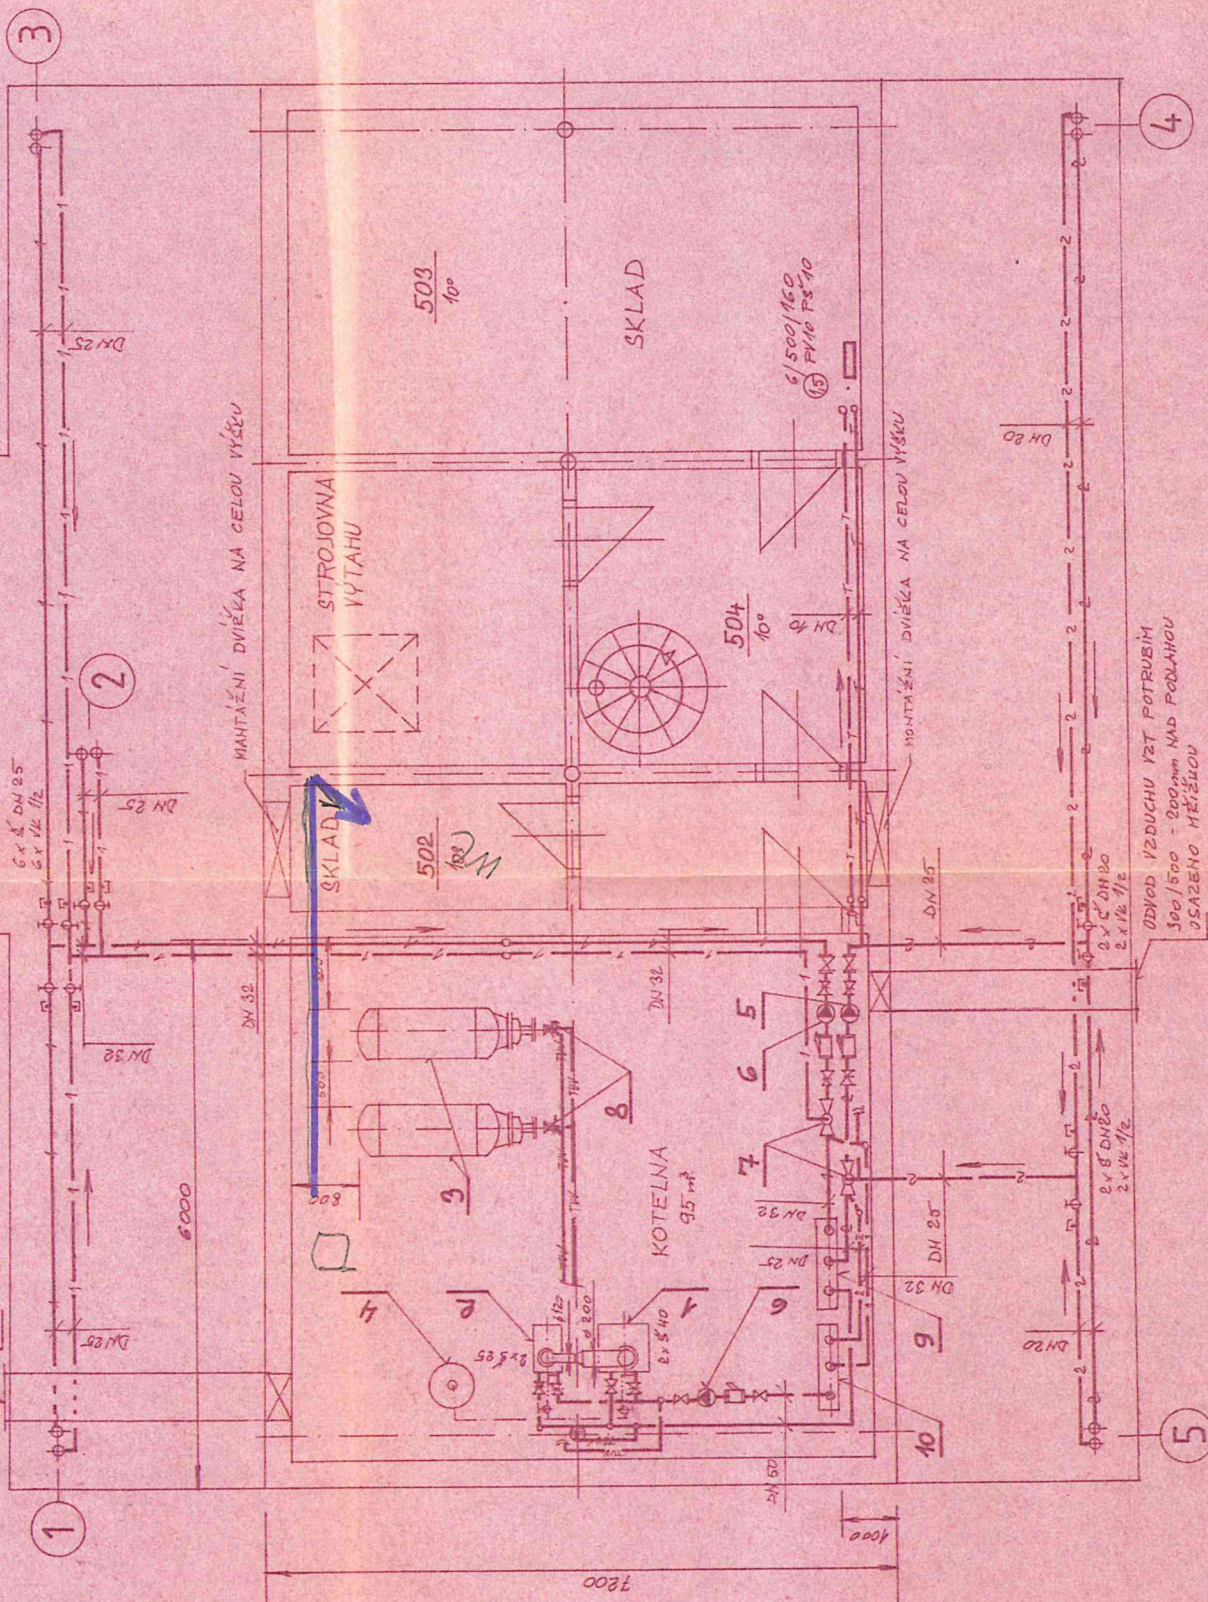

POZNÁMKA: - LEGENDA, DIMENZE, ARMATURY
A PŘENÉ OSÁZENÍ VIZ VÝKRES Č. 510

96-09/00

Stoupáčka TV, SV, Cirkulace

ŘEZ M-M m 1:50

ŘEZ 0-0 m 1:50
V místě oken překlád

Schodištěm

+21,700

+19,700

+17,000

+14,000

+10,700

+7,400

+4,100

+0,000

-0,150

-0,100

-0,500

-1,000

-1,500

-2,000

