



Wykres profili – ul. Końcowa

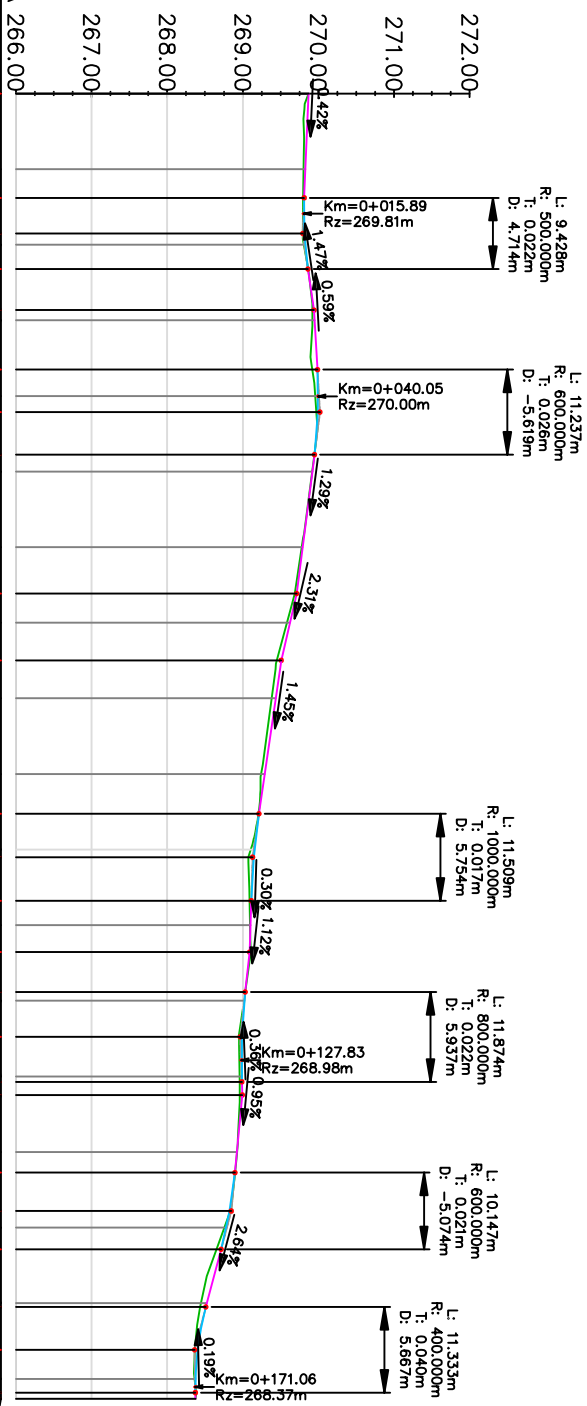

Kilometraż		0+000		0+100		0+	

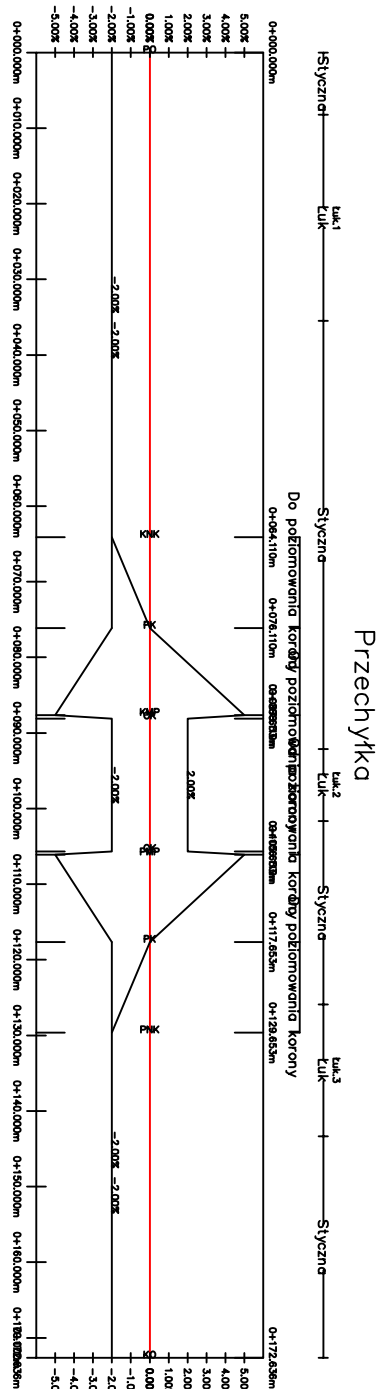

Grupa Inżynieryjna PROTECH CONSTRUCTION
Jacek Malmur
ul. Nowa 7 42-700 Sadów
tel 668 948 219

[illegible]