


POHL'AD NA ZÁBRADLIE M 1:250

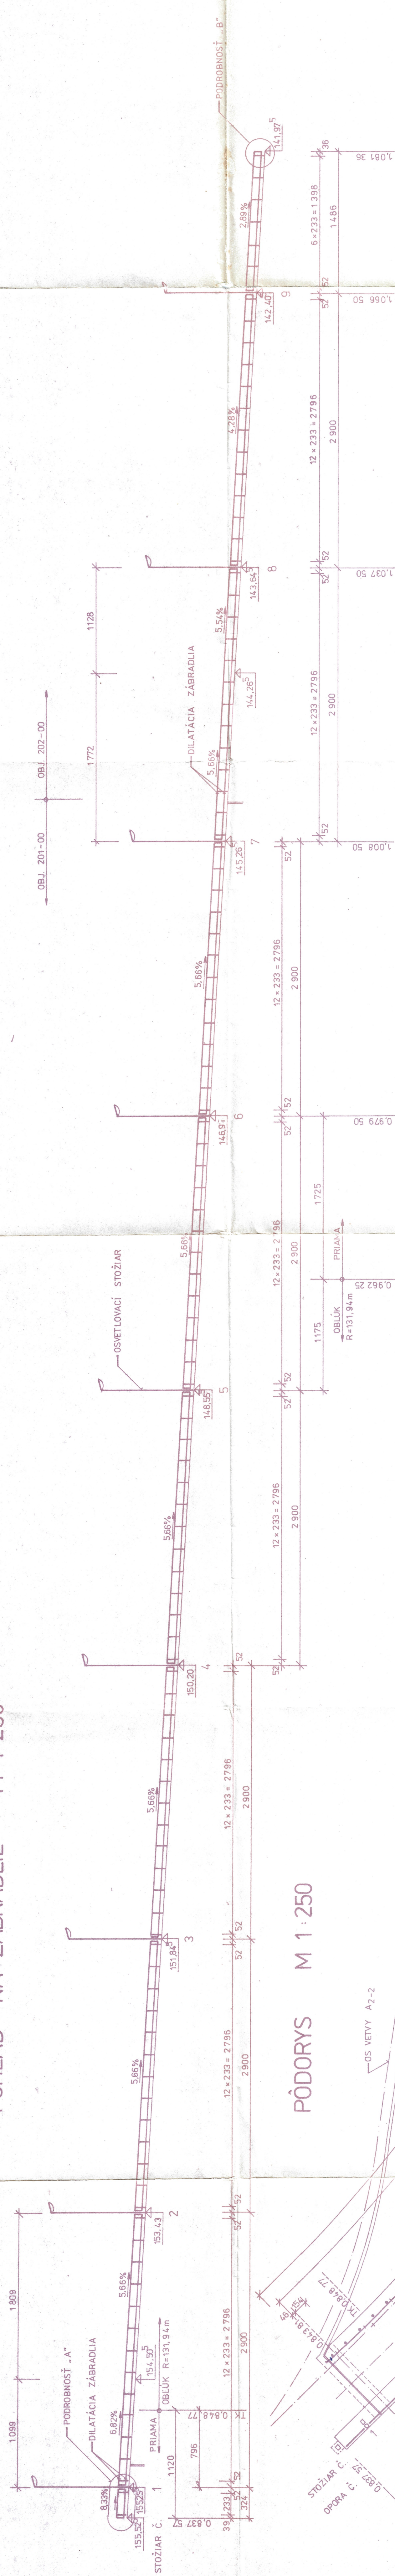

D 201-00

[illegible]