
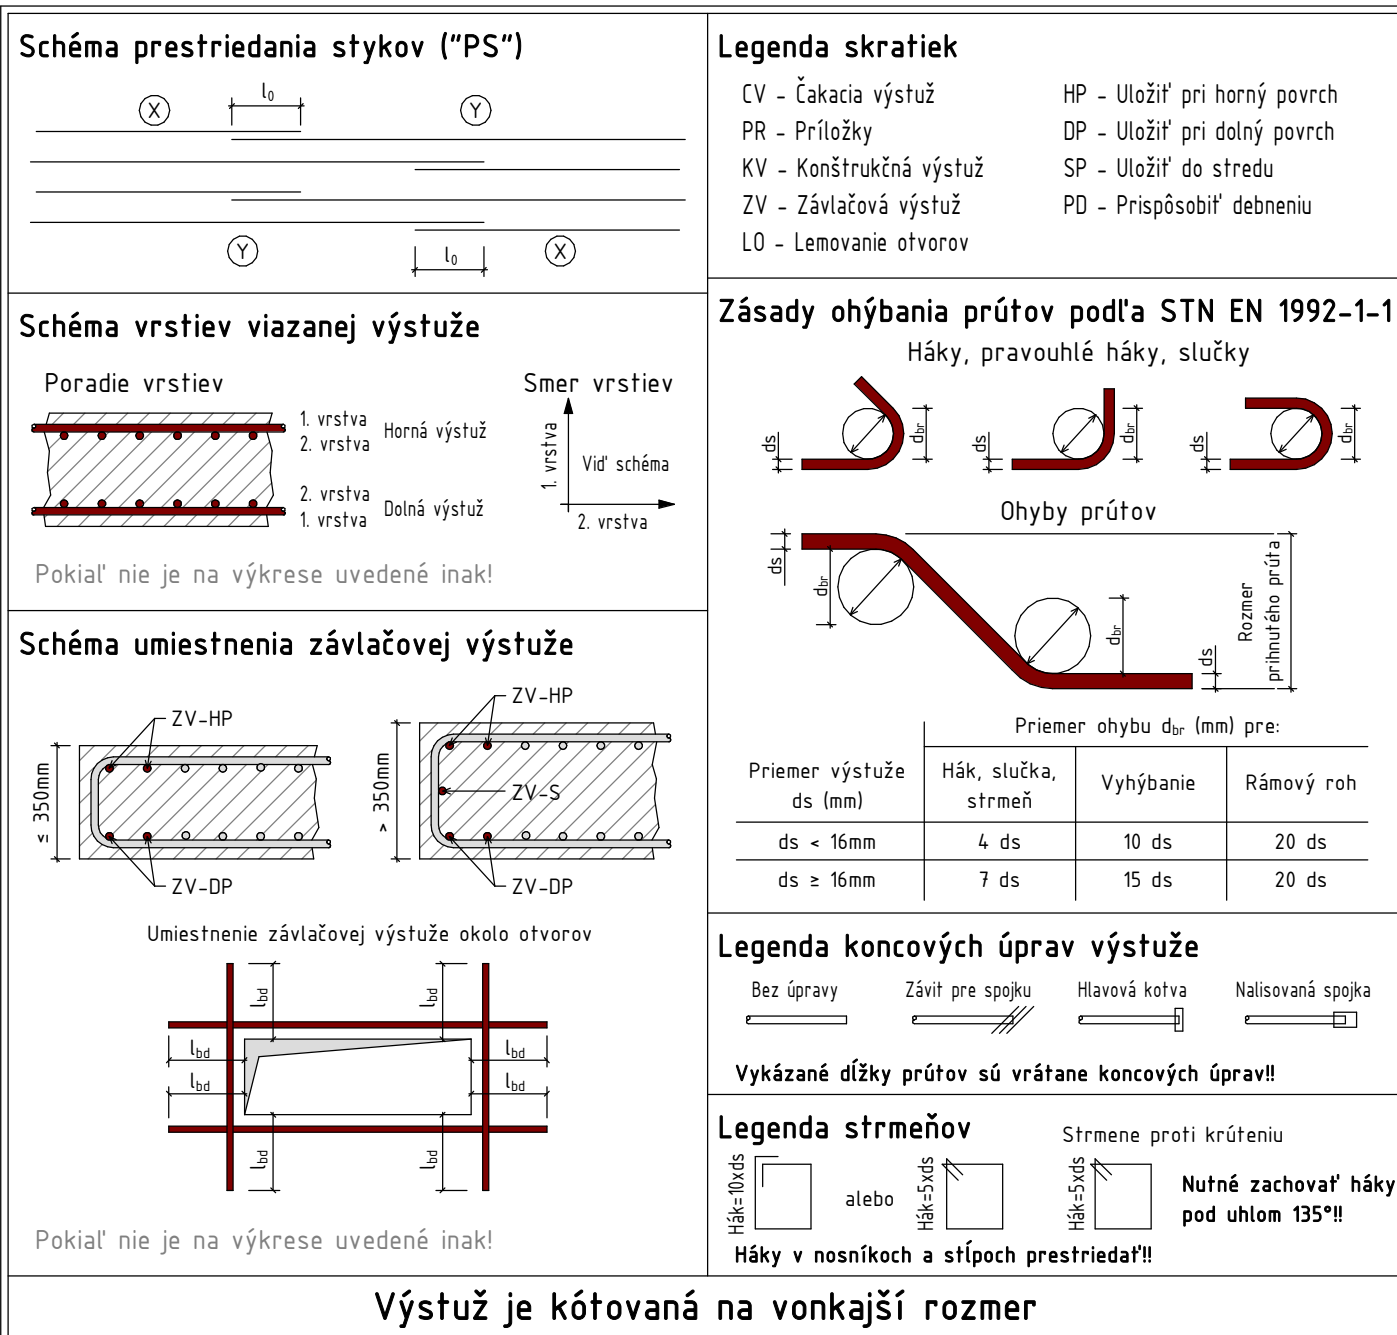




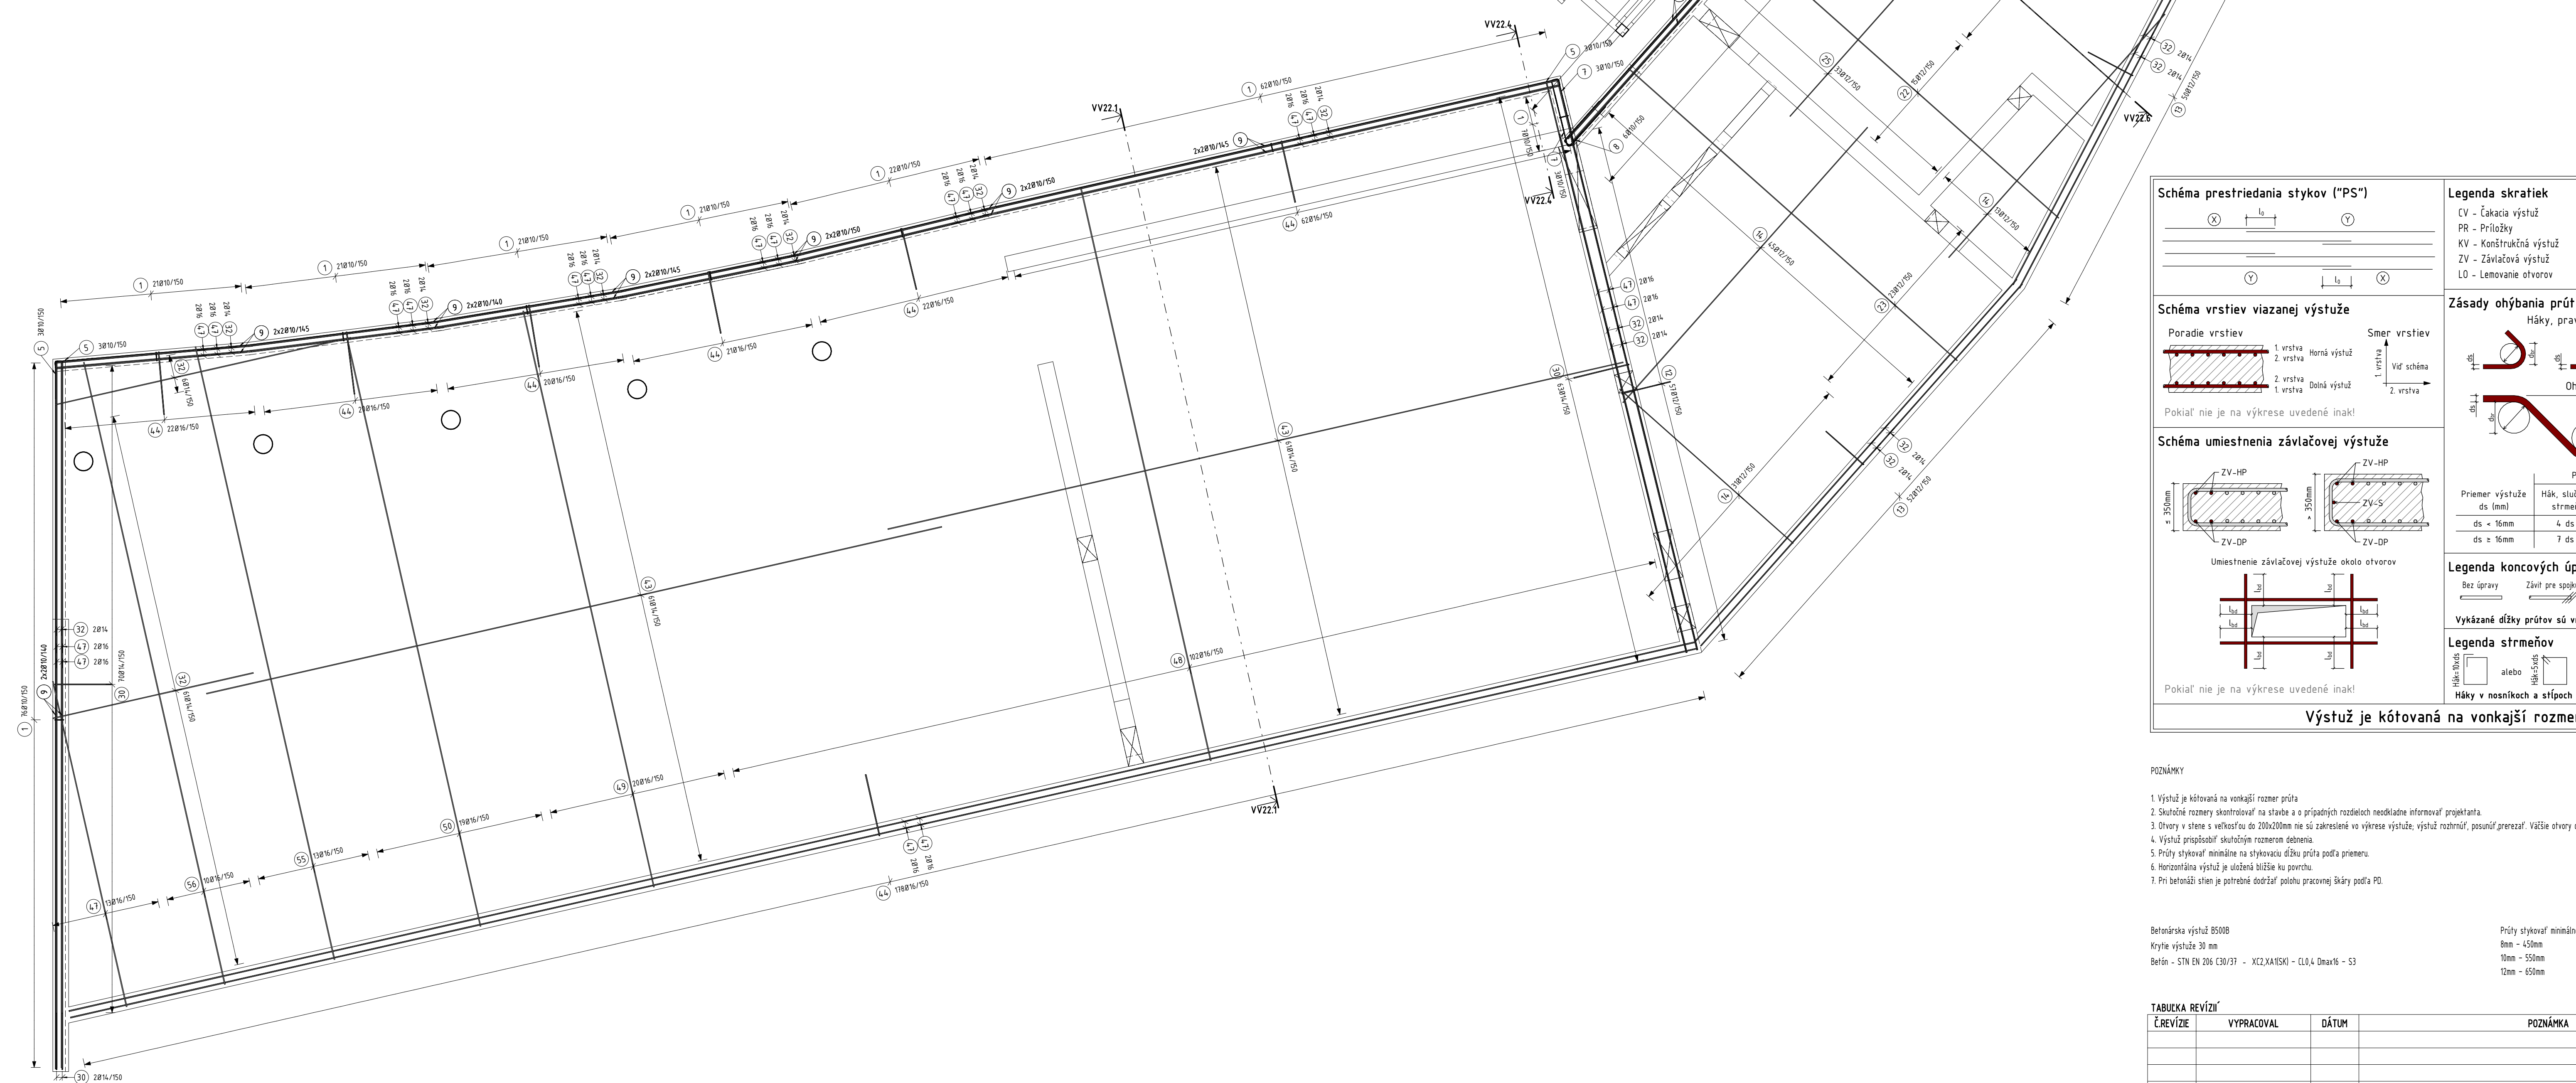



TABUĽKA REVÍZIÍ*			
Č. REVÍZIE	VYPRACOVAL	DÁTUM	POZNÁMKA

[illegible]