




2 C4  
1 : 25

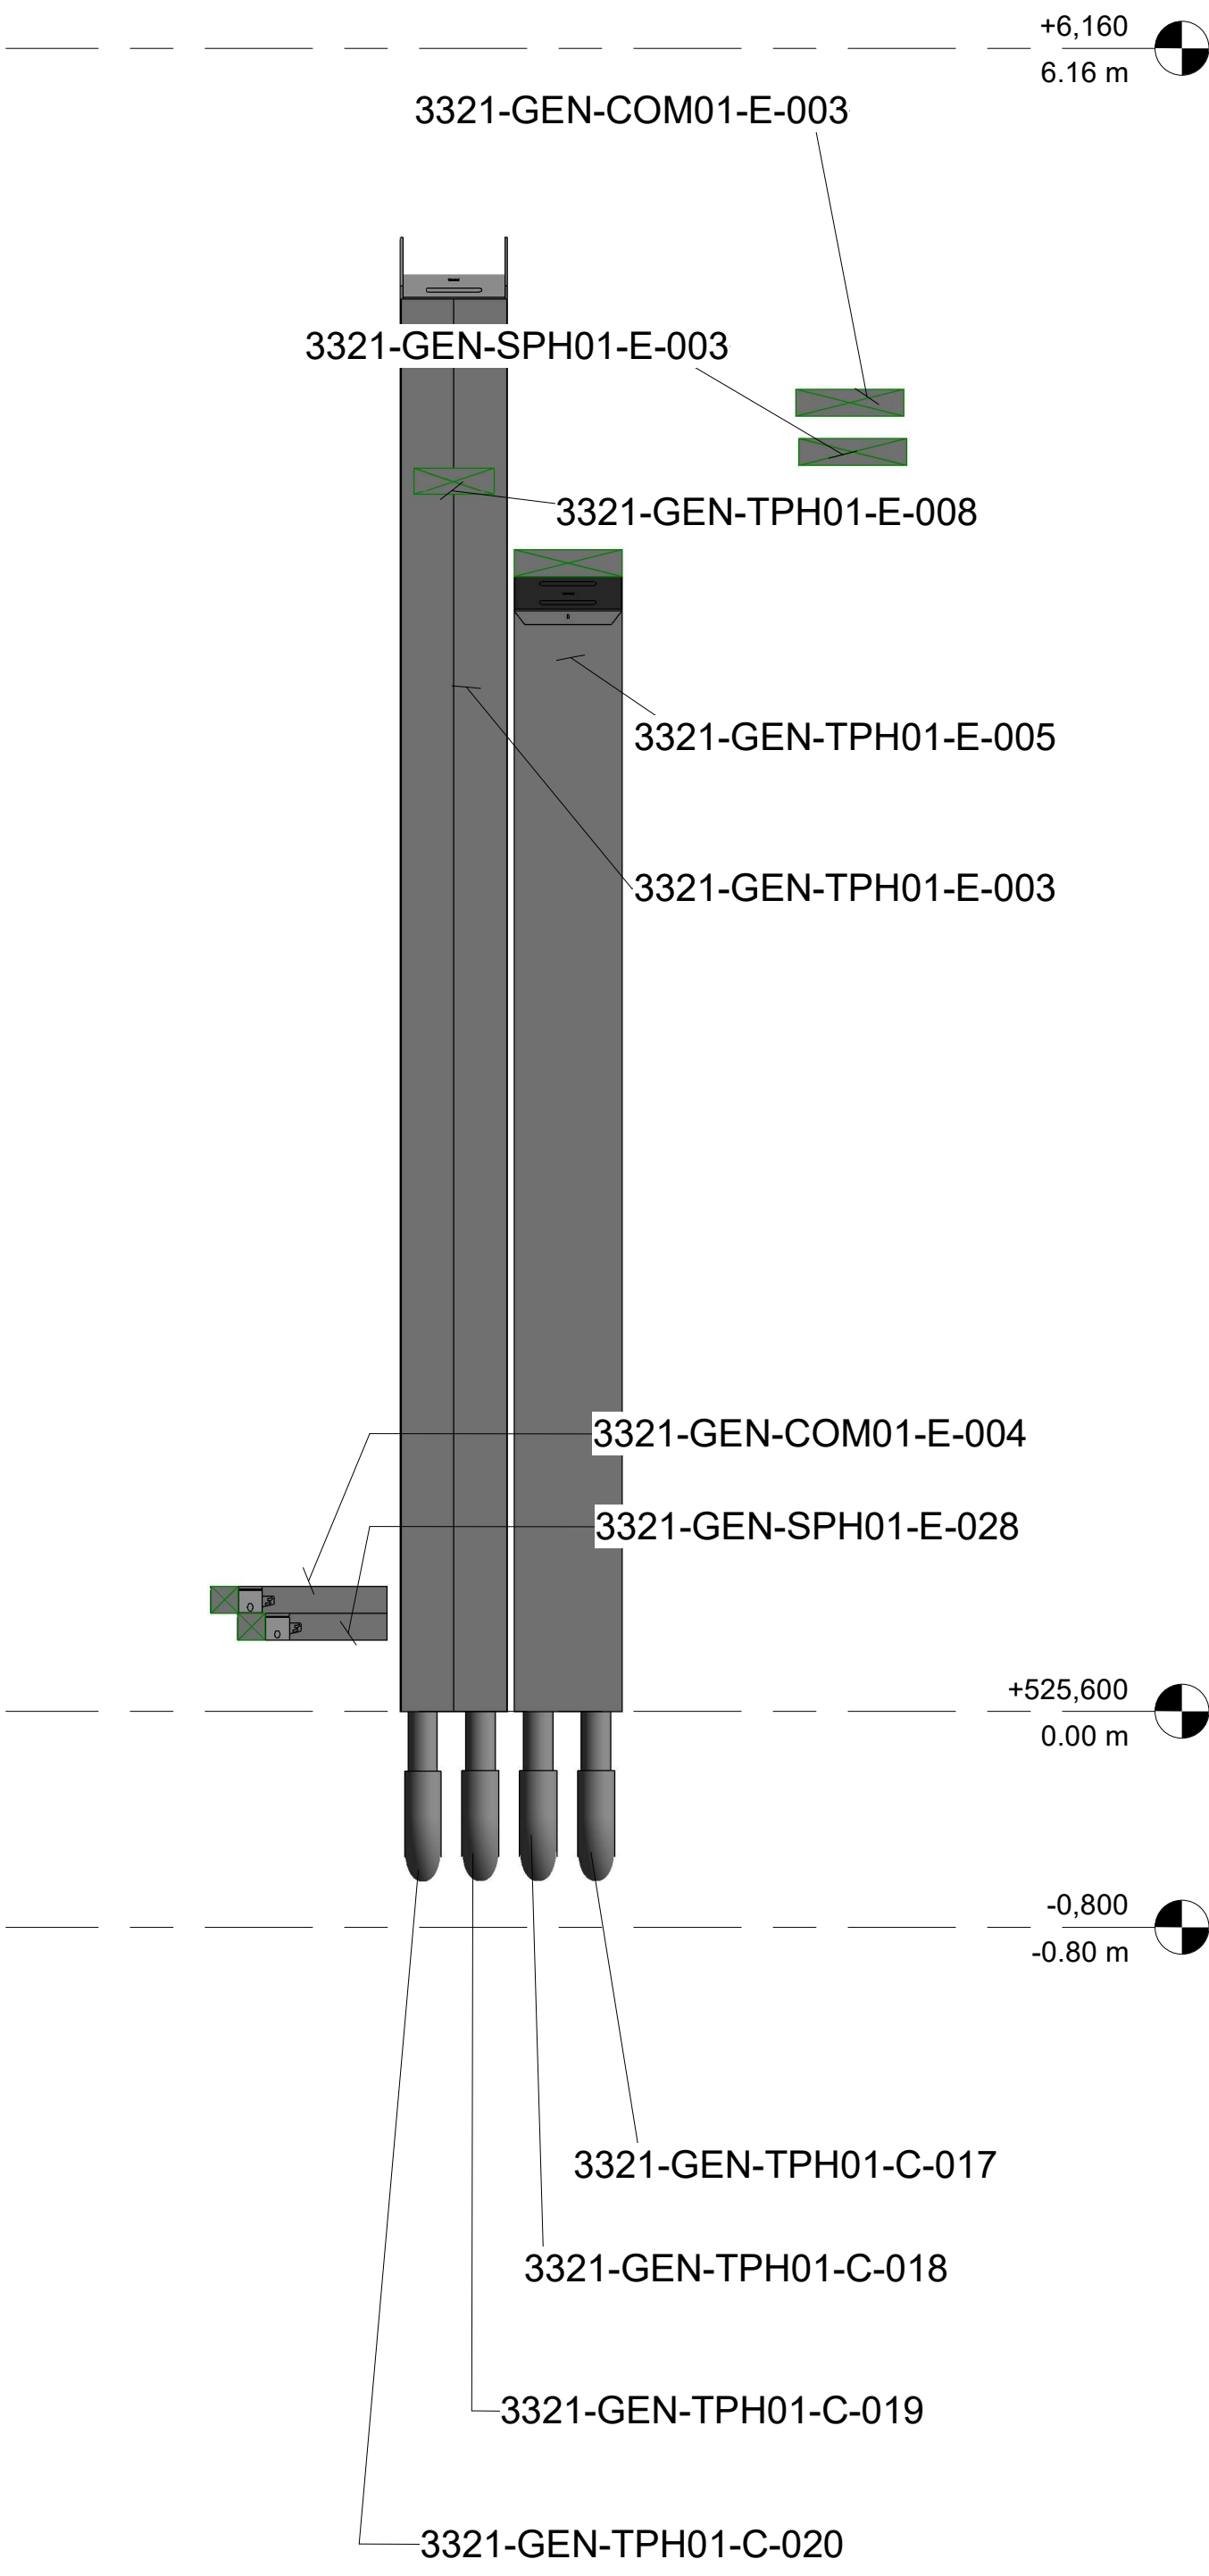

3 C5  
1 : 25

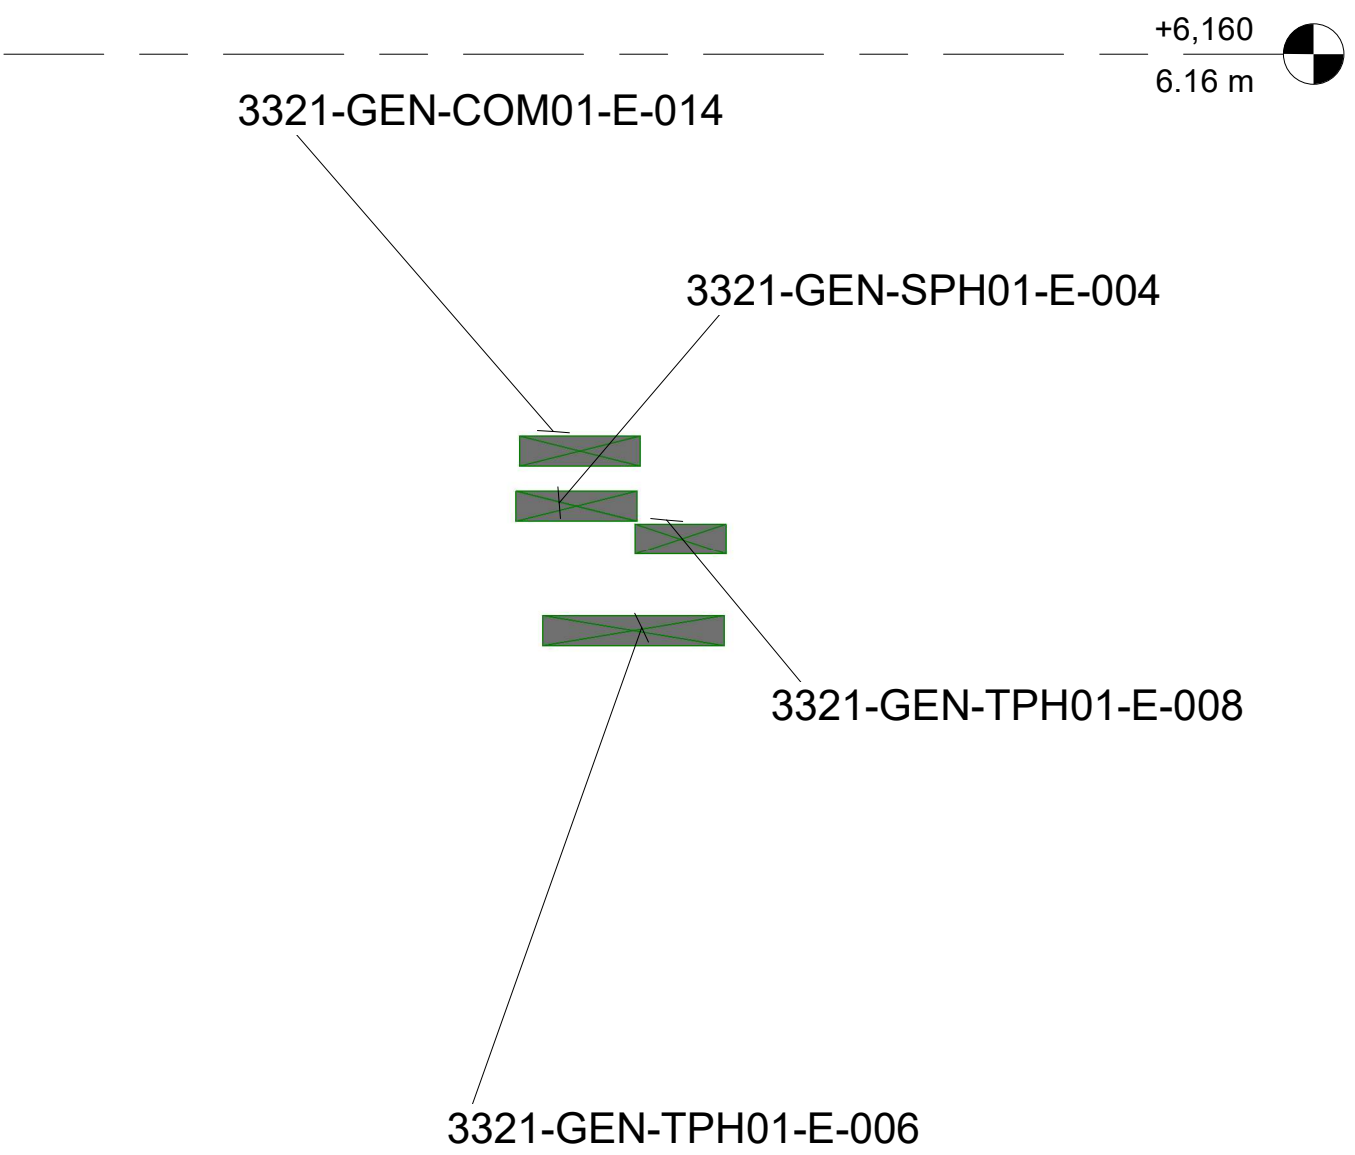

4 C6  
1 : 25

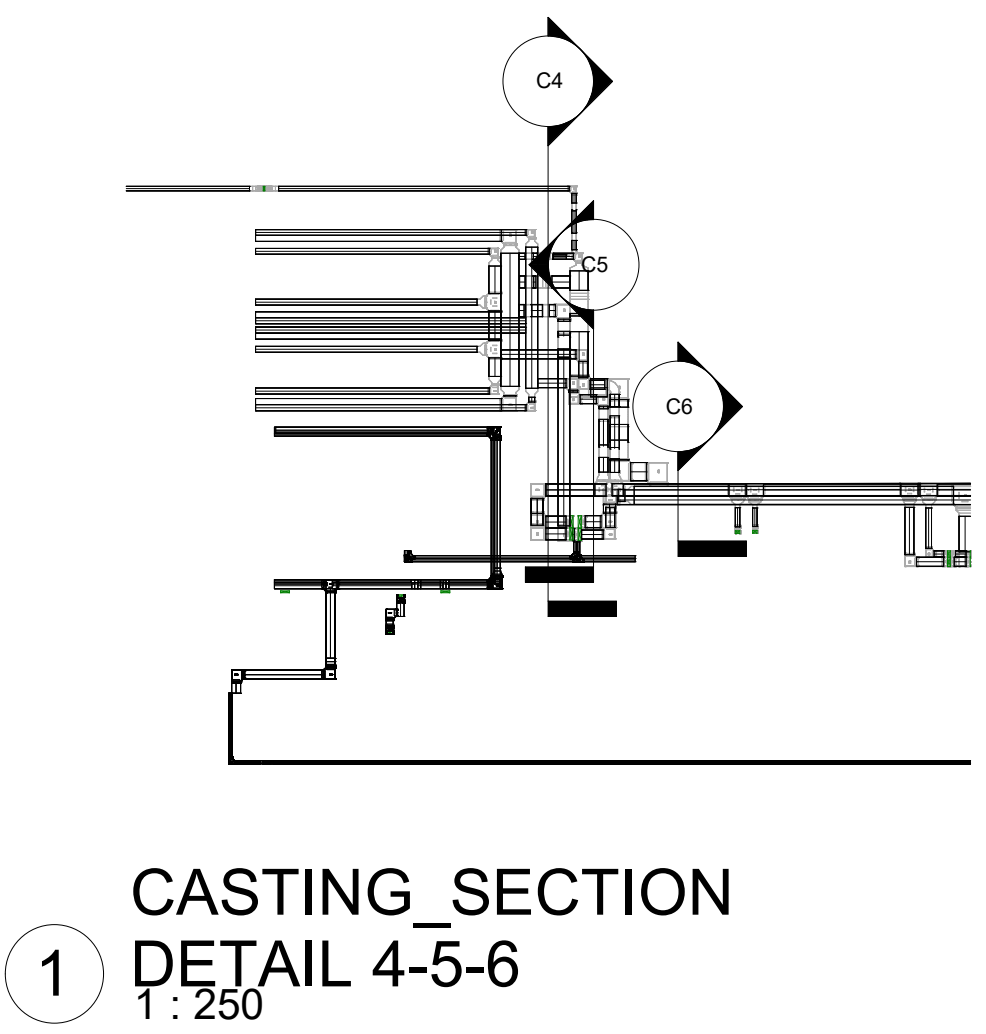

1 CASTING\_SECTION  
DETAIL 4-5-6  
1 : 250

						CONTRACTOR		CONTRACTOR dwg number 2558-0000-GEN-E-PCRO Plant cable routing layout	Prev. A	Project Code E2558	Project Name ALINVEST CZ			
										Document Title CASTING_SECTION 4-5-6			Scale As indicated	
A	05/12/2025	INITIAL VERSION			ANSA					DESIGNED: ANSA	DRAWIN: SERO	APPROVED: ANSA	Format A1	
Rev.	Date	Revisions description			Designed	Draw	Approved	CLIENT 	CLIENT dwg number 2558-0000-GEN-E-PCRO Plant cable routing layout	Prev. A	DATE: 05/12/2025	DATE: 05/12/2025	DATE: 05/12/2025	Sheet A121