
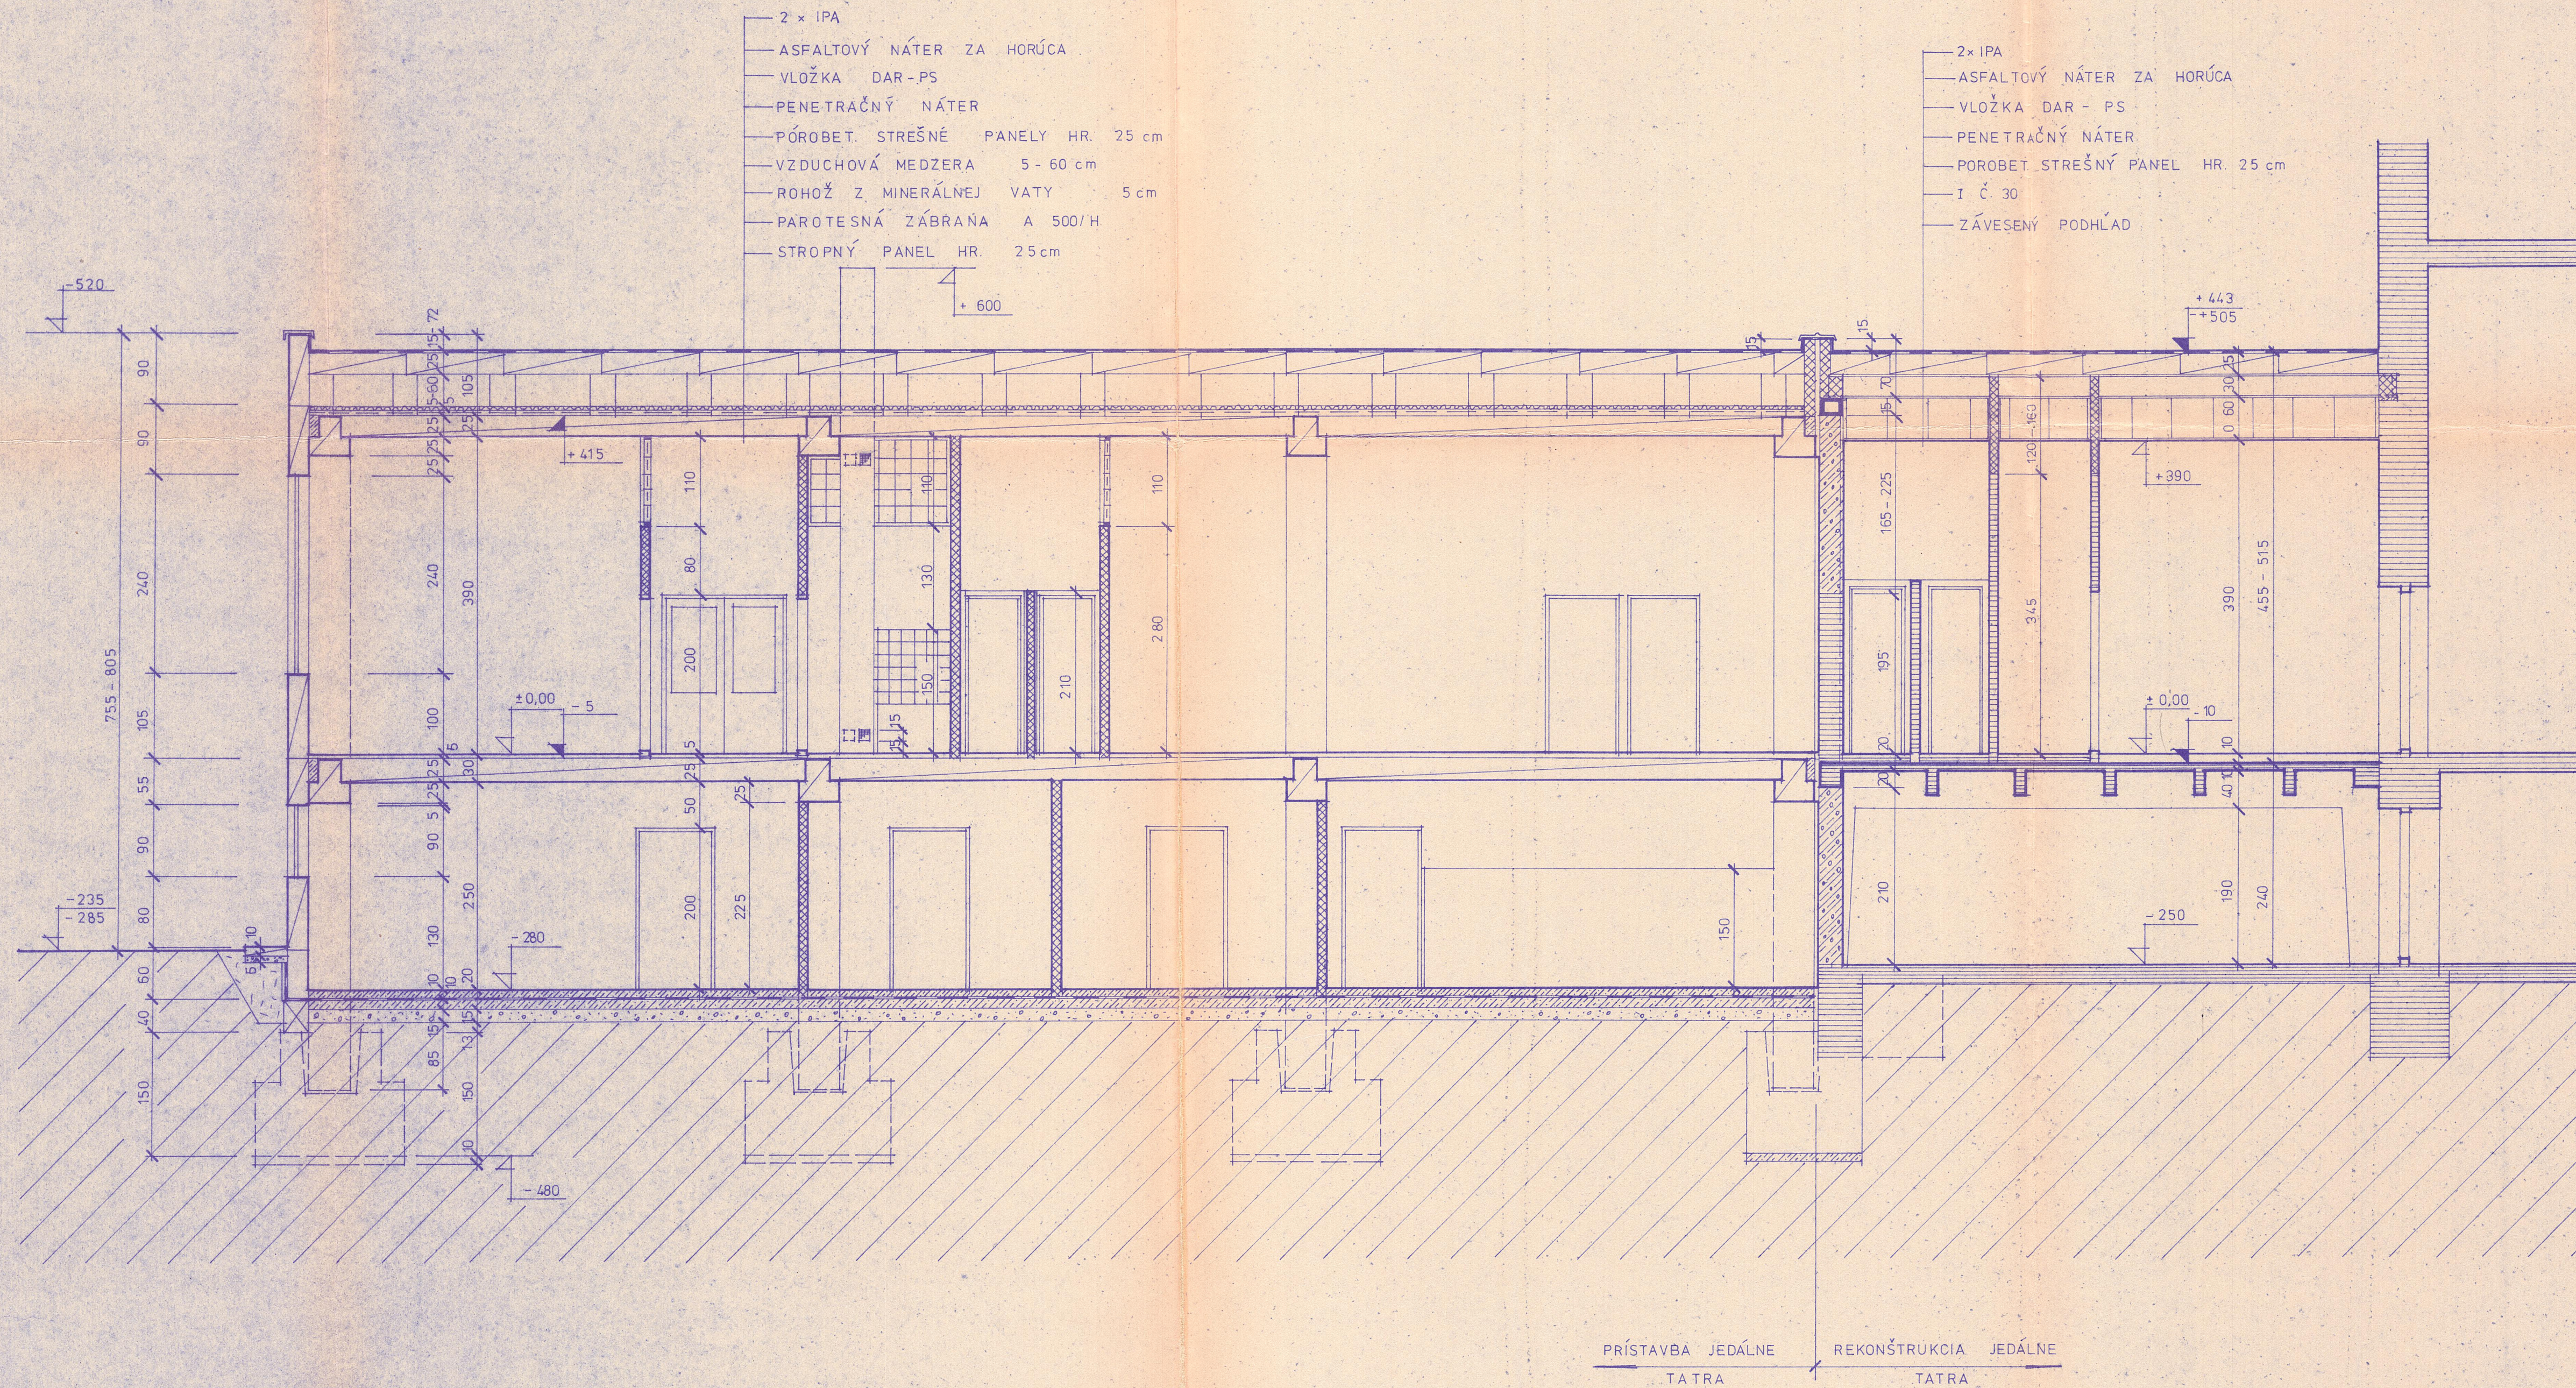


REZ B - B' m = 1:50

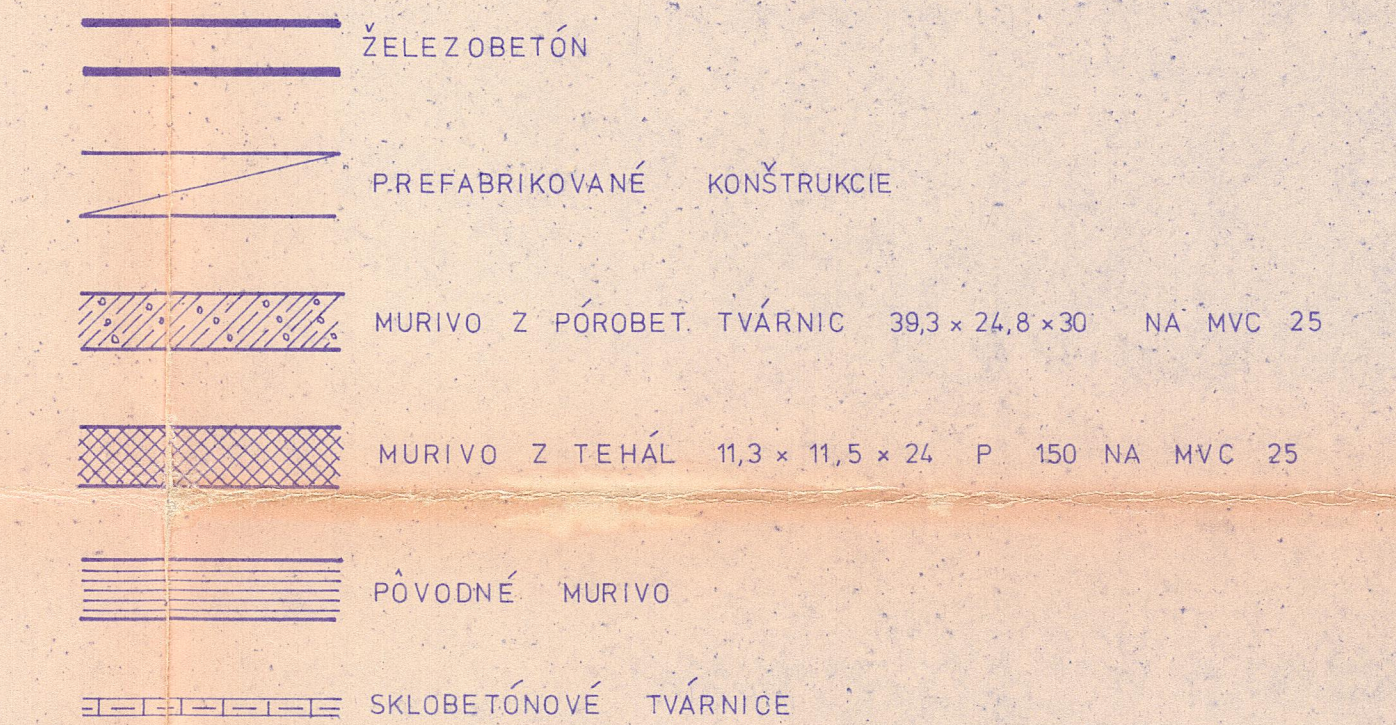

OZNAČENIE HMÔT


$$\pm 0,00 = 378,12 \text{ m. n. m.}$$