


BT102-1x


POHLAD

M1:25

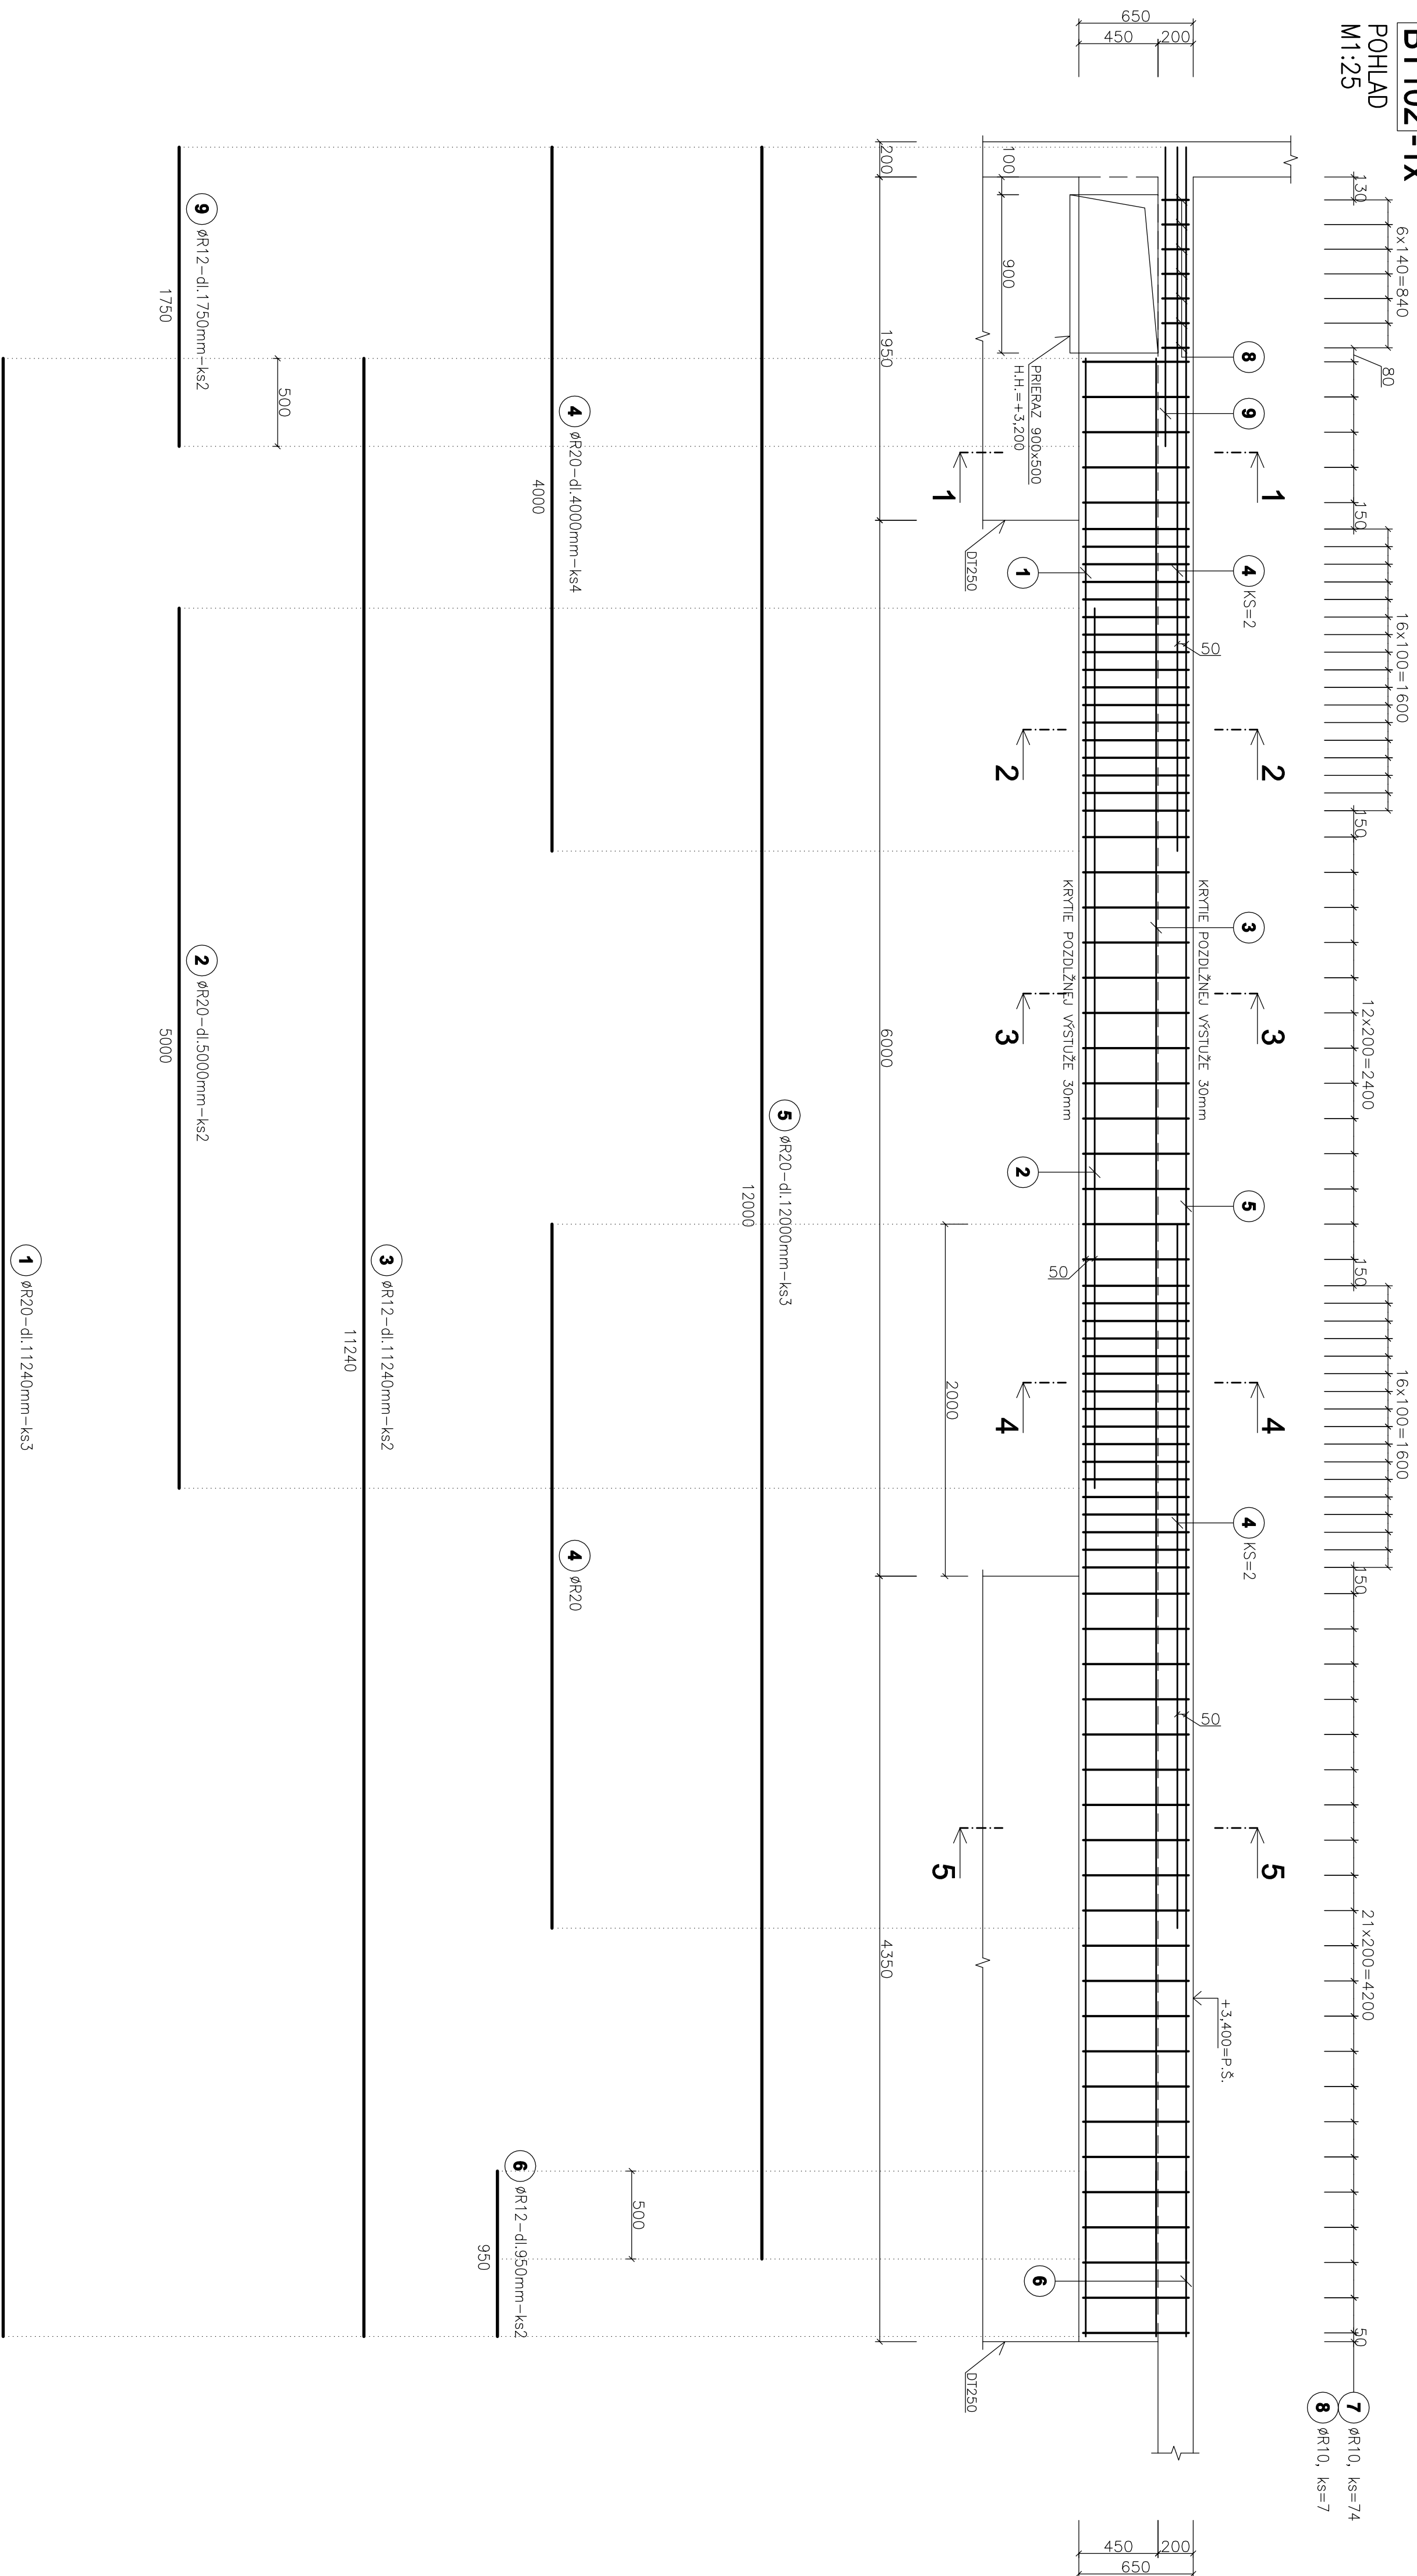


REZ 1-1
M1:25

M1:25

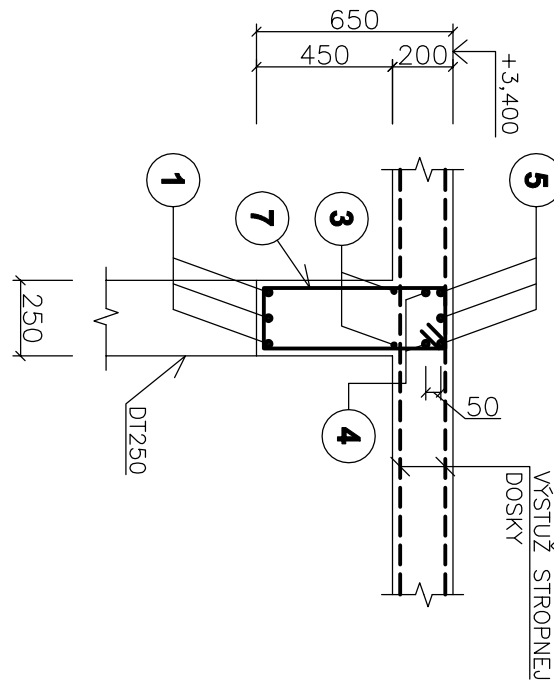


REZ 2-2
M1:25

M1:25

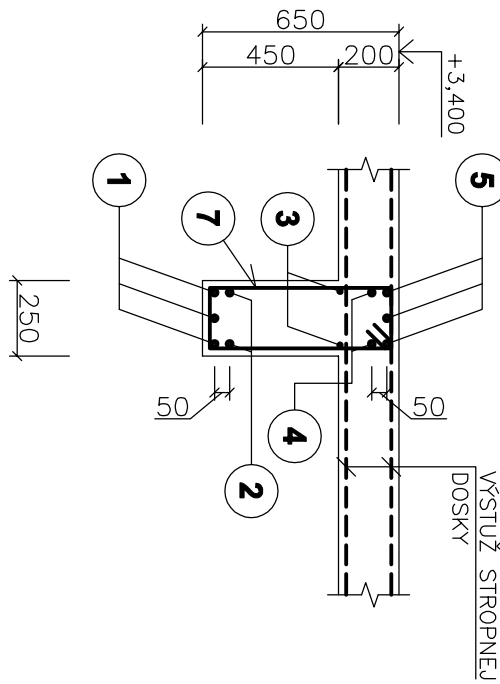


REZ 3-3
M1:25

M1:25

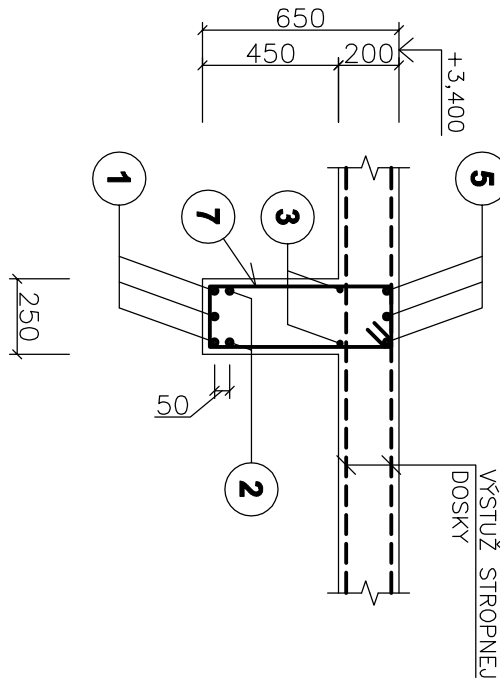


REZ 4-4
M1:25

M1:25

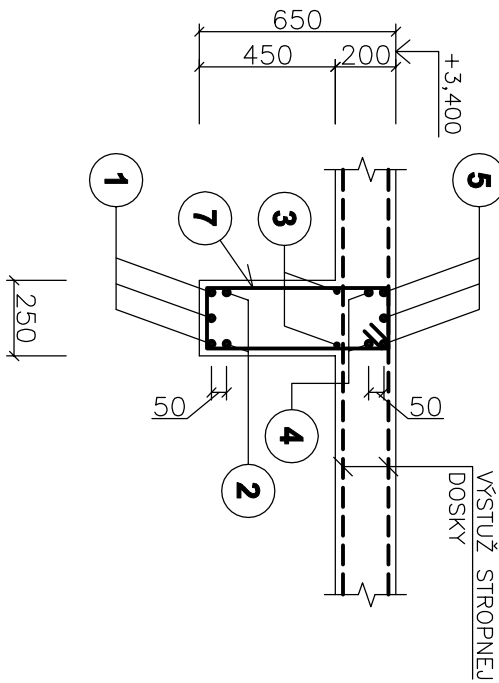





 
REZ 5-5
M1:25

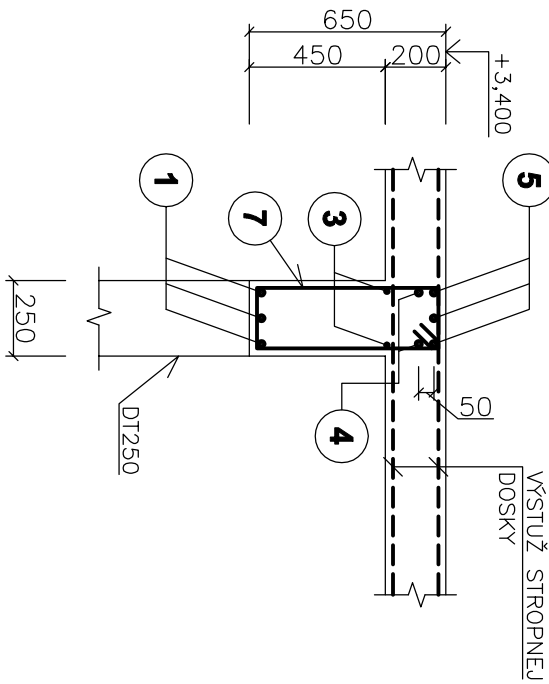M1:25



7 ØR10 - dl.1800mm - ks74

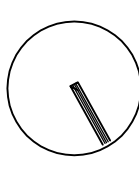8) ØR10 – dl.900mm – ks7

ORIENTÁCIA	PROJEKTANT	AUTORIZÁCIONÉ RAZÍTKO	AUTORIZÁCIONÉ RAZÍTKO
	HALVON, s.r.o. Gogolova 18 852 02 Bratislava e-mail:halvon.stahel@gmail.com		
€0,000=165,15 m.n.m.			
Autor:	Ing. Pavol Džurina 	Výpracoval:	Kontroloval:
Zodp. projektant:	Ing. Marián Halvón 	Ing. Pavol Džurina Ing. Marián Džurina	Ing. Marián Halvón
Investor:	CITYPROJEKT, s.r.o., Admno 3, 841 16 Bratislava Šport aréna Mestský Mestský, p.č. 3258/93, 3258/42, 3270/3, 3271/1 SO 101 Staviteľské riešenie Název výkresu:	Objekt:	Číslo výkresu:
Projektant:		Mierka:	1:25
		Okres:	Mestský
		Dátum:	06/20/21
		Suplň:	DPS
<div>69</div>			