
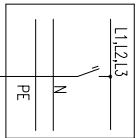
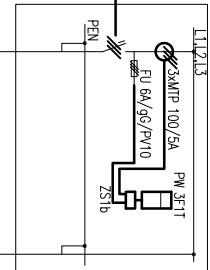




NOVÁ SR4 4/1

Plastové rozpojenkové, pletiové, šifika 595mm výška do 850 mm, 4xodpínat do 400A, pripojenie do 240mm², 1xodpínat do 160A, pripojenie do 70mm², v kablovom priestore s matierom na pohtlenie vlhkosti, ďalšie parametre podľa TS 01.03.01.02-01, Pripustné typy: Hosma, typ SR 4 DIN 0 W 4 / 1 P2 P2X+Keromziti, v=815, SEZ Krompachy, typ PPS5(4/1) - VSE+Keromziti






RE
ER P.V - F 663 125A 100/5A P2

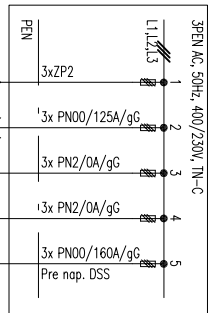


JESTV. R0549-014393
efánikova -/1

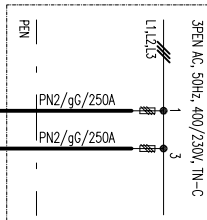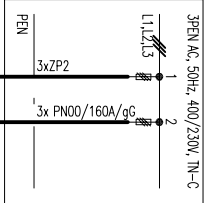

JESTV. TS 0549-0002 TS-INTERNAT SVIT

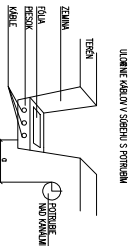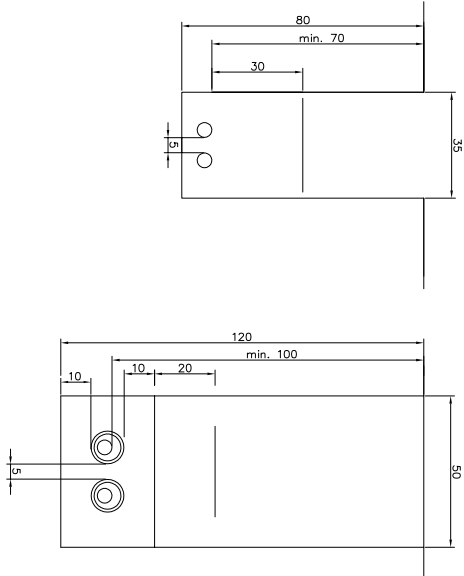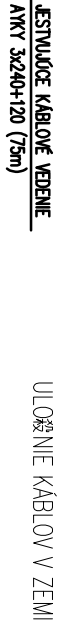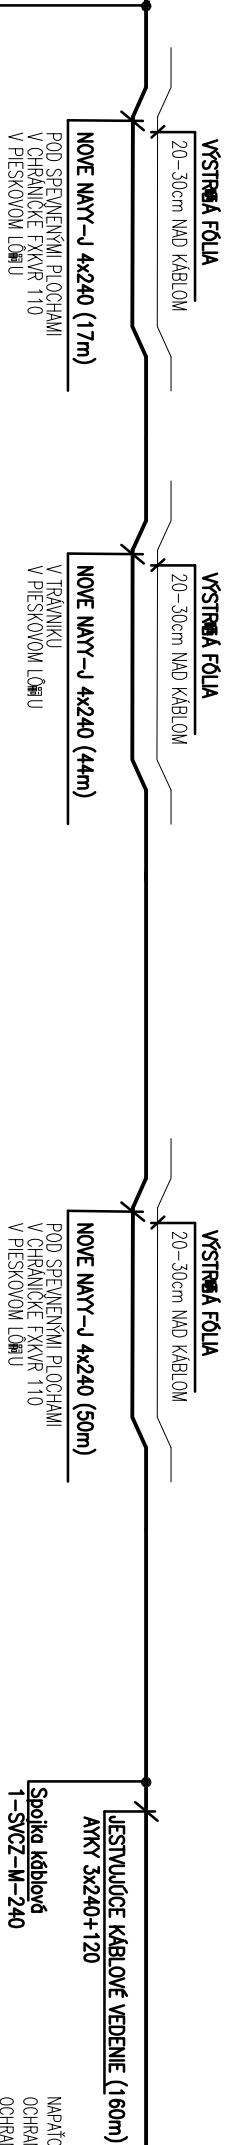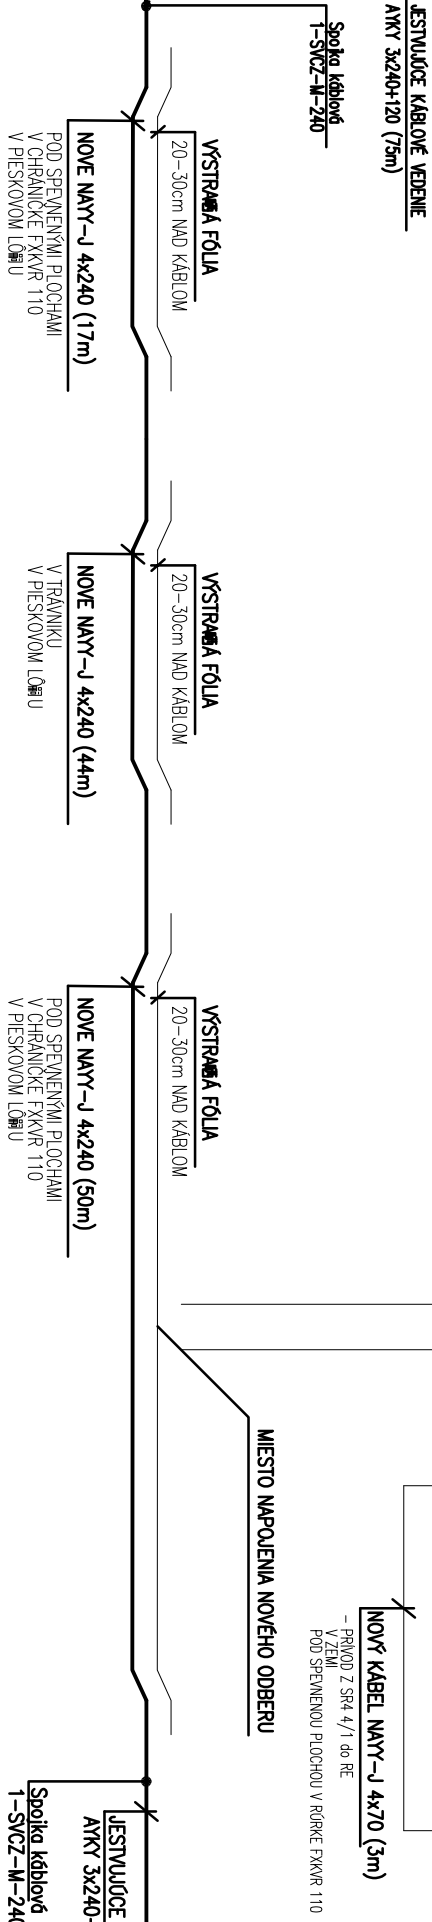

1500	400
1000	400
400	400
400	400
300	300

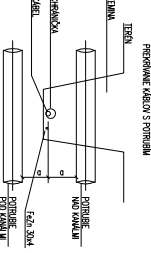





SO 05.03 Preložka VSD a.s

Autor :	Ing. arch. Ján Veselovský	Igip projekt s. r. o. Horná 383/82 059 14 Spišský Stojanik Mobil: 0918 675 985/702 Tel.: 00421-52-785702 order@igipowicehnenet.sk	
Zodp.projektant :	Ing. Ondrej Galovič		
Vypracoval :	Pavol Galovič		
INVESTOR :	Mesto Svät		
Akcie:	<div>ZARIADENIE PRE SENIOROV</div>		
Objekt:		miesto: 1:500	
		59/21	
	Dátum 07/2021	Stupeň : SP	
	Práca ELEKTRO	Formát : 2 A4	
Č.akcie:		Vykres:	NIN-2